


DATE	
BY	
SURVEYED	
PLOTTED	
NOTE BOOK	
AREAS CHECKED	

DATE	
BY	
ORIGINAL SURVEY	
PLOTTED	
NOTE BOOK	
AREAS CHECKED	

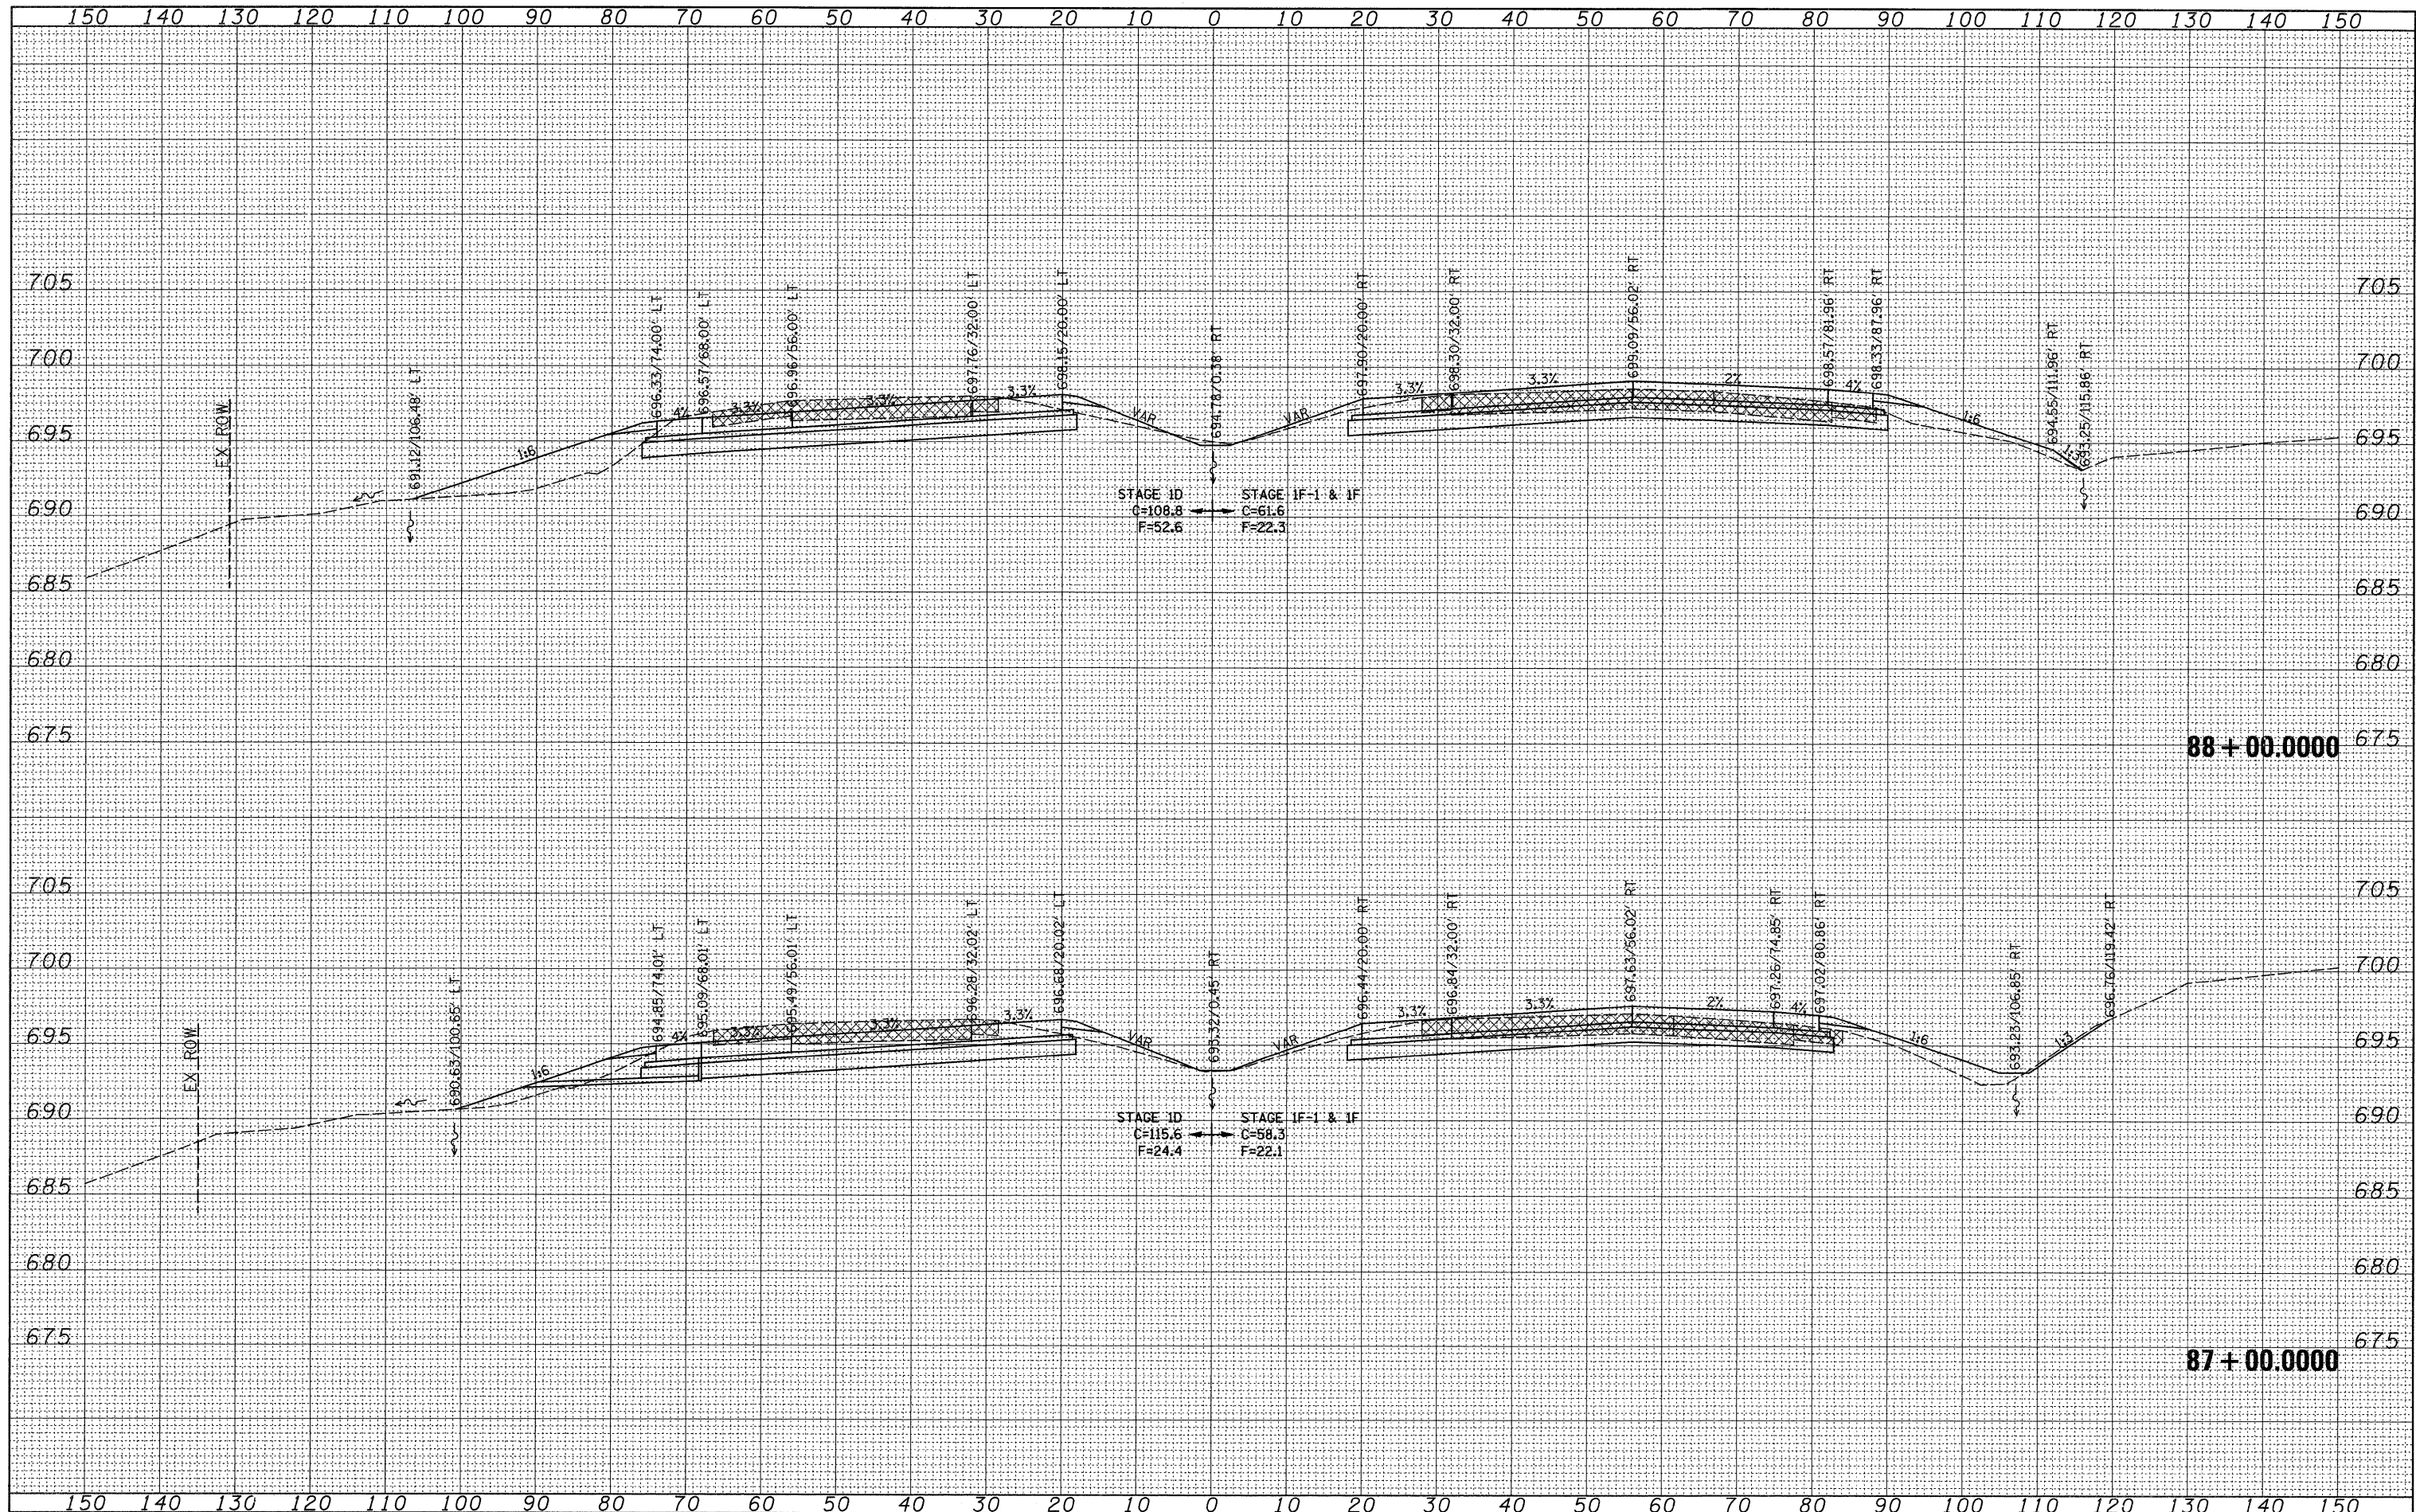

FILE NAME = c:\pwwork\pwwork\grantspm\dms34289\dms34289\3x2.dgn

USER NAME = grantpm  
 PLOT SCALE = 10,0000' / IN.  
 PLOT DATE = Wed Feb 11 14:21:56 2009

DESIGNED -	REVISED -
DRAWN -	REVISED -
CHECKED -	REVISED -
DATE -	REVISED -

**STATE OF ILLINOIS  
 DEPARTMENT OF TRANSPORTATION**

REVISED SHEET 2-23-09  
**I-80 CROSS-SECTIONS**  
 SCALE: SHEET NO. OF SHEETS STA. 87+00.0000 TO STA. 88+00.0000

F.A.I. RTE. 80	SECTION (81-1R-1)	COUNTY ROCK ISLAND	TOTAL SHEETS 292	SHEET NO. 242
FED. ROAD DIST. NO. ILLINOIS			FED. AID PROJECT CONTRACT NO. 64933	