


FINAL SURVEY	SURVEYED	BY	DATE
NOTE BOOK	PLOTTED		
AREAS	TEMPLATE		
CHECKED	AREAS		
NO.	CHECKED		

ORIGINAL SURVEY	SURVEYED	BY	DATE
NOTE BOOK	PLOTTED		
AREAS	TEMPLATE		
CHECKED	AREAS		
NO.	CHECKED		

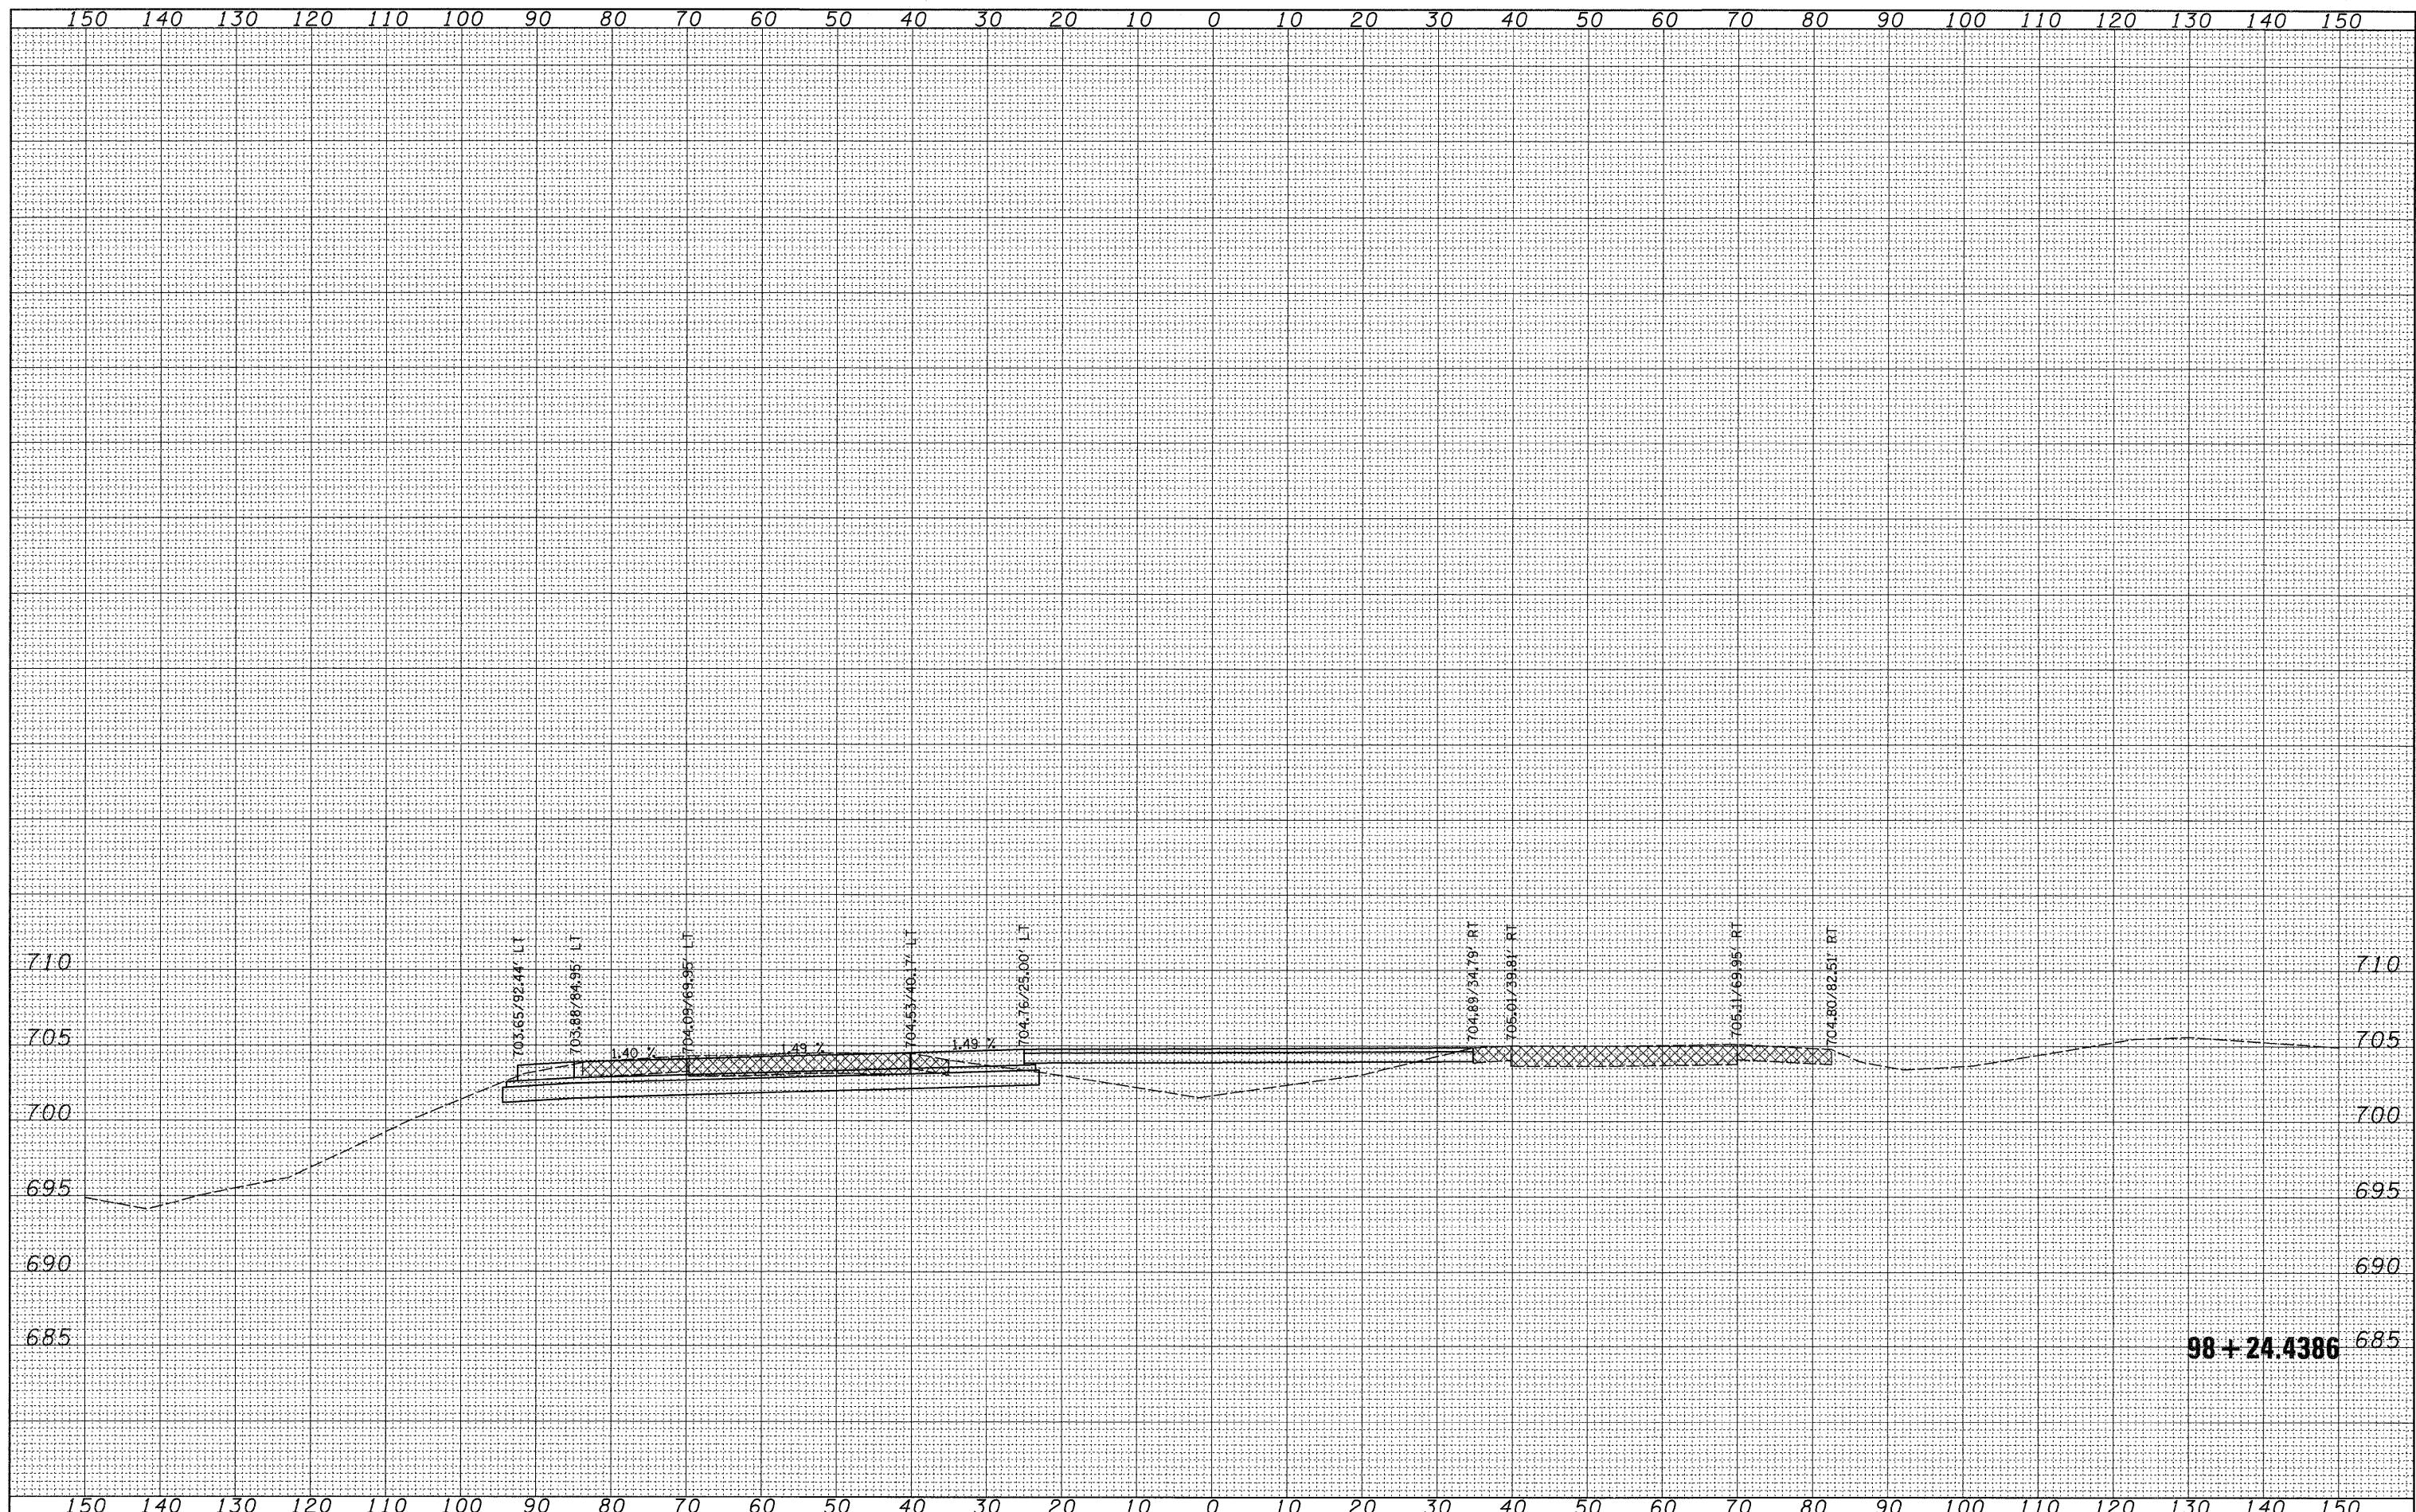

98+24.4386

FILE NAME =	USER NAME = grantpm	DESIGNED -	REVISED -	STATE OF ILLINOIS DEPARTMENT OF TRANSPORTATION	REVISED SHEET 2-23-09 I-80 CROSS-SECTIONS	F.A.I. RTE.	SECTION	COUNTY	TOTAL SHEETS	SHEET NO.	
ca:\pw_work\p1s1dot\grantpm\dms34289\d08483.m2.dgn		DRAWN -	REVISED -			80	(81-1) R-1	ROCK ISLAND	292	247	
		CHECKED -	REVISED -			CONTRACT NO. 64933					
		DATE -	REVISED -			SCALE:	SHEET NO.	OF	SHEETS	STA. 98+24.4386 TO STA. 98+24.4386	FED. ROAD DIST. NO.