


DATE	
BY	
FINAL SURVEY	SURVEYED
NOTE BOOK NO.	PLOTTED
AREAS CHECKED	TEMPLATE
	AREAS
	CHECKED

DATE	
BY	
ORIGINAL SURVEY	SURVEYED
NOTE BOOK NO.	PLOTTED
AREAS CHECKED	TEMPLATE
	AREAS
	CHECKED

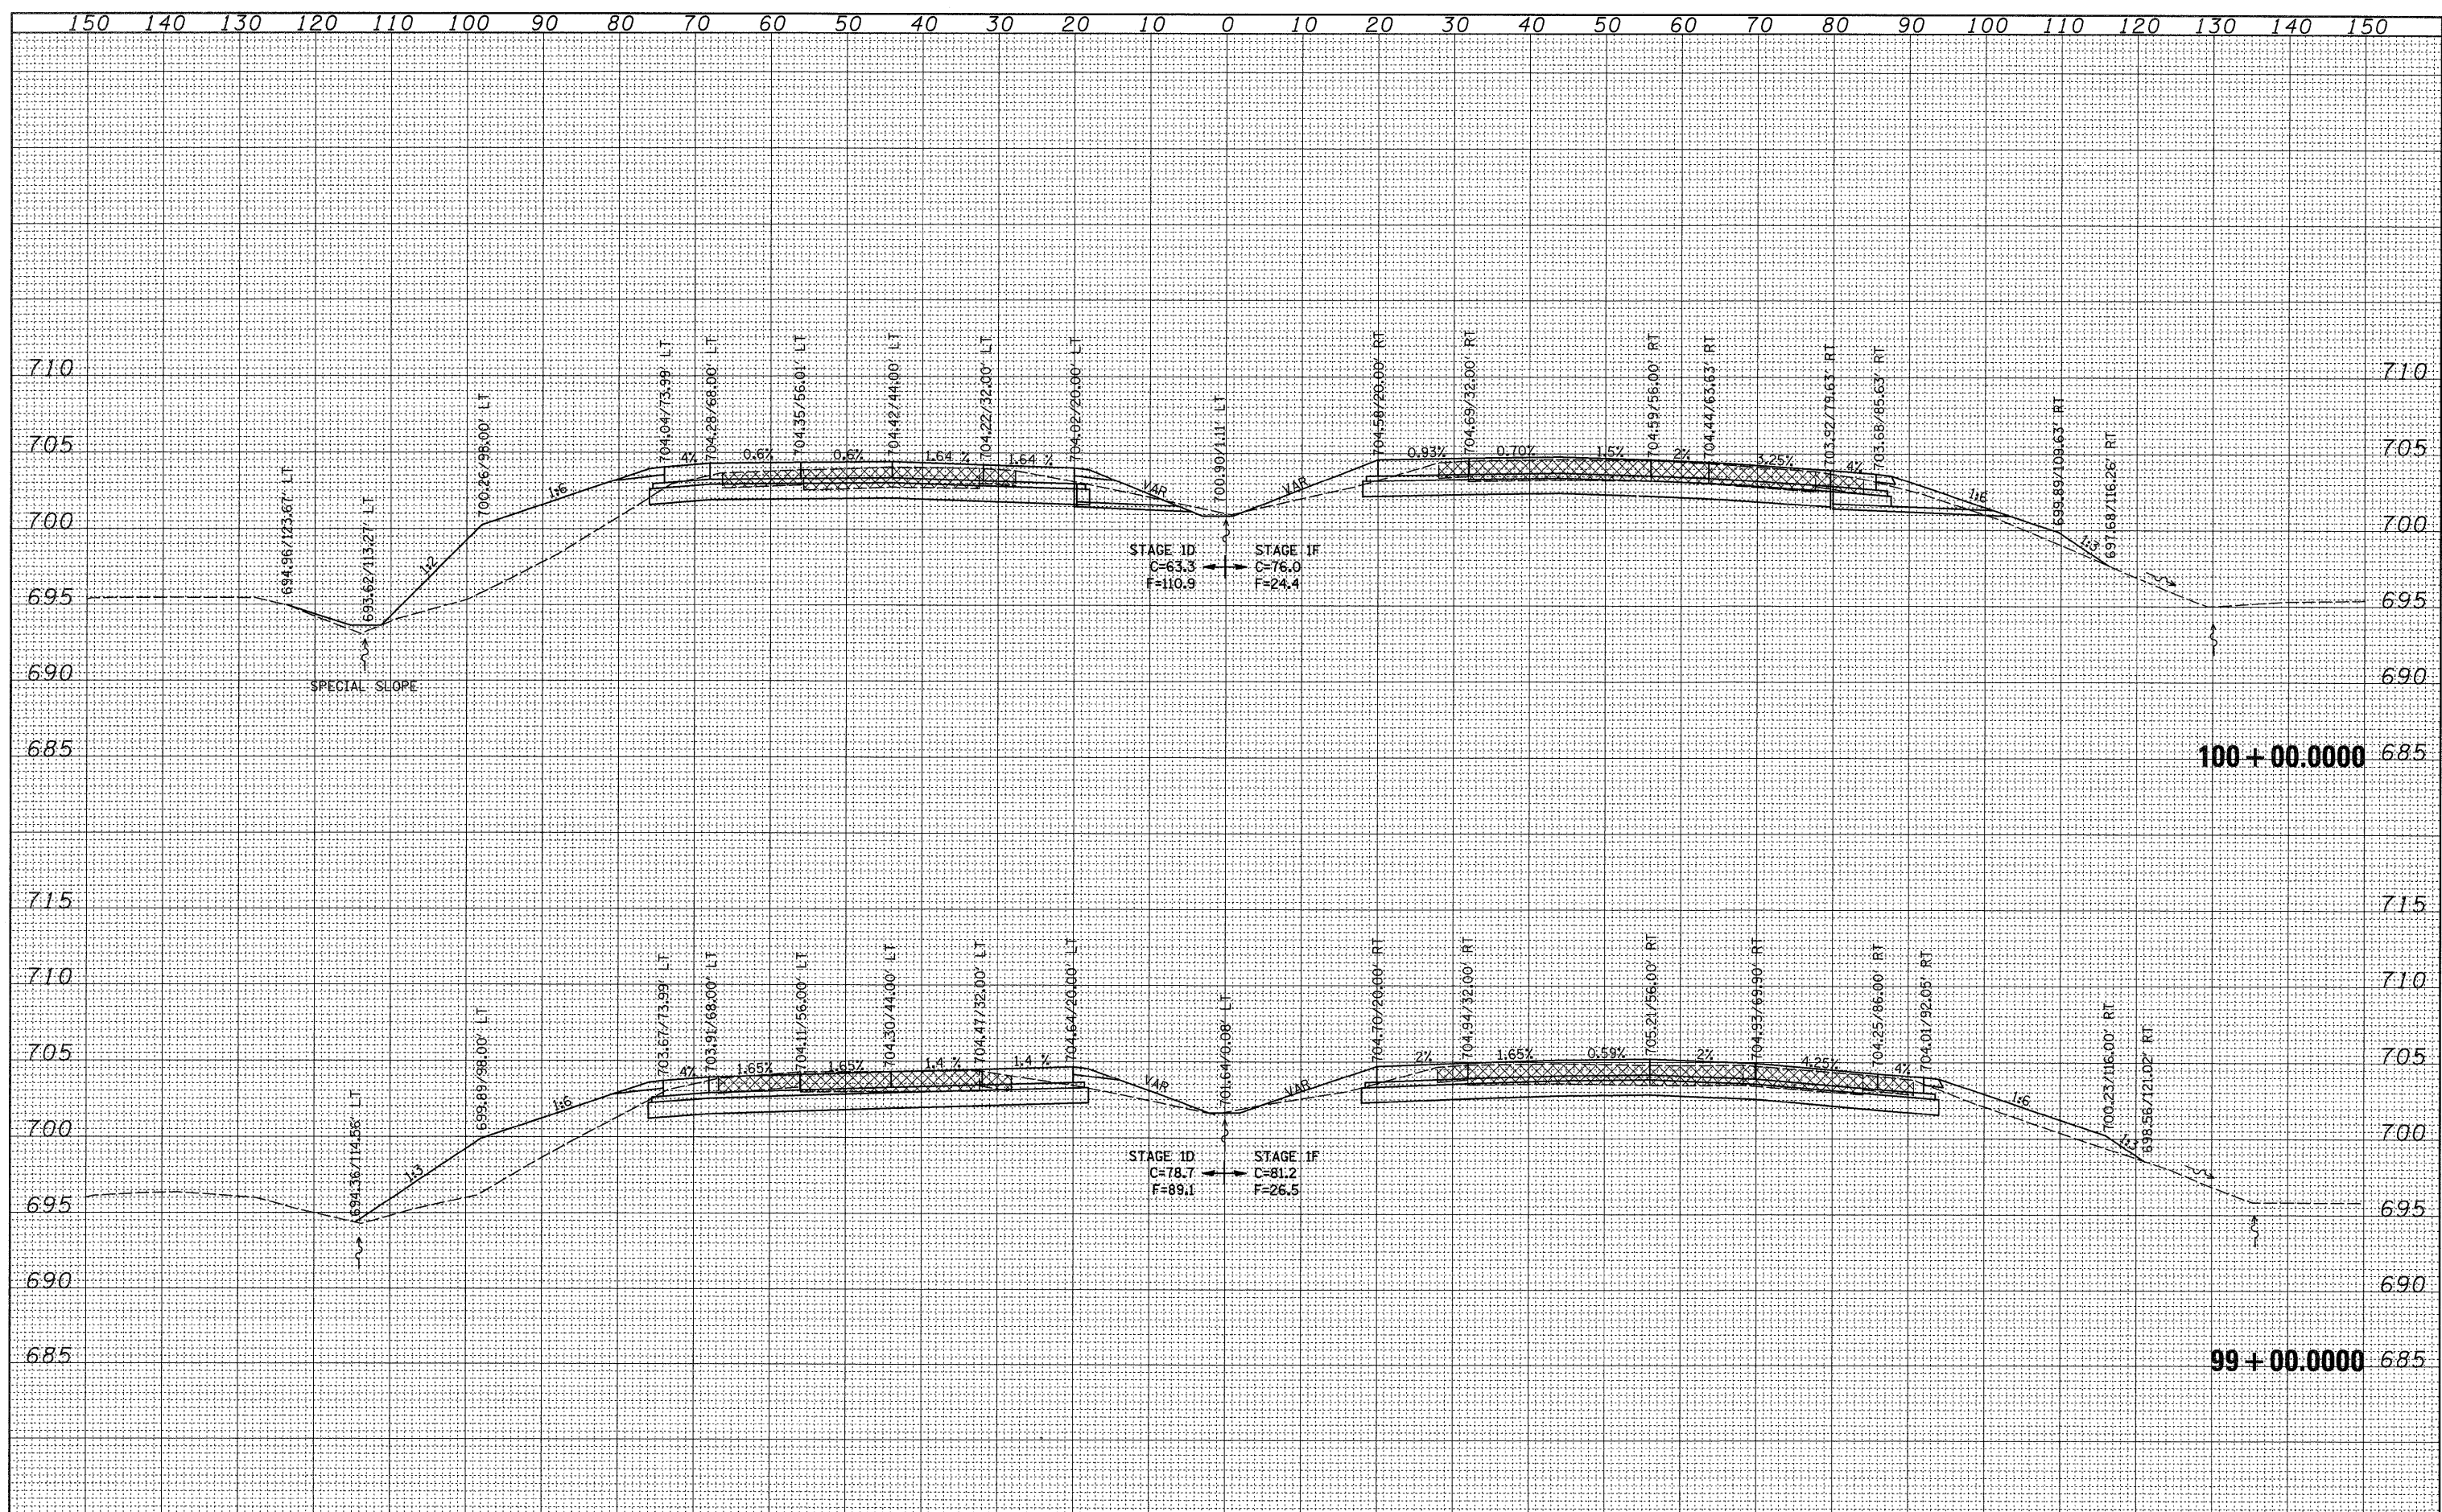

FILE NAME =
 c:\pwwork\pwwork\grantpm\dms34289\d08403xm2.dgn

USER NAME = grantpm
 PLOT SCALE = 10.0000' / IN.
 PLOT DATE = Wed Feb 11 14:21:59 2009

DESIGNED -	REVISED -
DRAWN -	REVISED -
CHECKED -	REVISED -
DATE -	REVISED -

**STATE OF ILLINOIS
 DEPARTMENT OF TRANSPORTATION**

REVISED SHEET 2-23-09
I-80 CROSS-SECTIONS

SCALE: SHEET NO. OF SHEETS STA. 99+00.0000 TO STA. 100+00.0000

F.A.I. RTE.	SECTION	COUNTY	TOTAL SHEETS	SHEET NO.
80	(81-IJR-1)	ROCK ISLAND	292	248
CONTRACT NO. 64933				
FED. ROAD DIST. NO.		ILLINOIS FED. AID PROJECT		