


FINAL SURVEYED	BY	DATE
SHEET PLOTTED		
NOTE BOOK		
AREAS CHECKED		
NO.		

ORIGINAL SURVEYED	BY	DATE
SHEET PLOTTED		
NOTE BOOK		
AREAS CHECKED		
NO.		

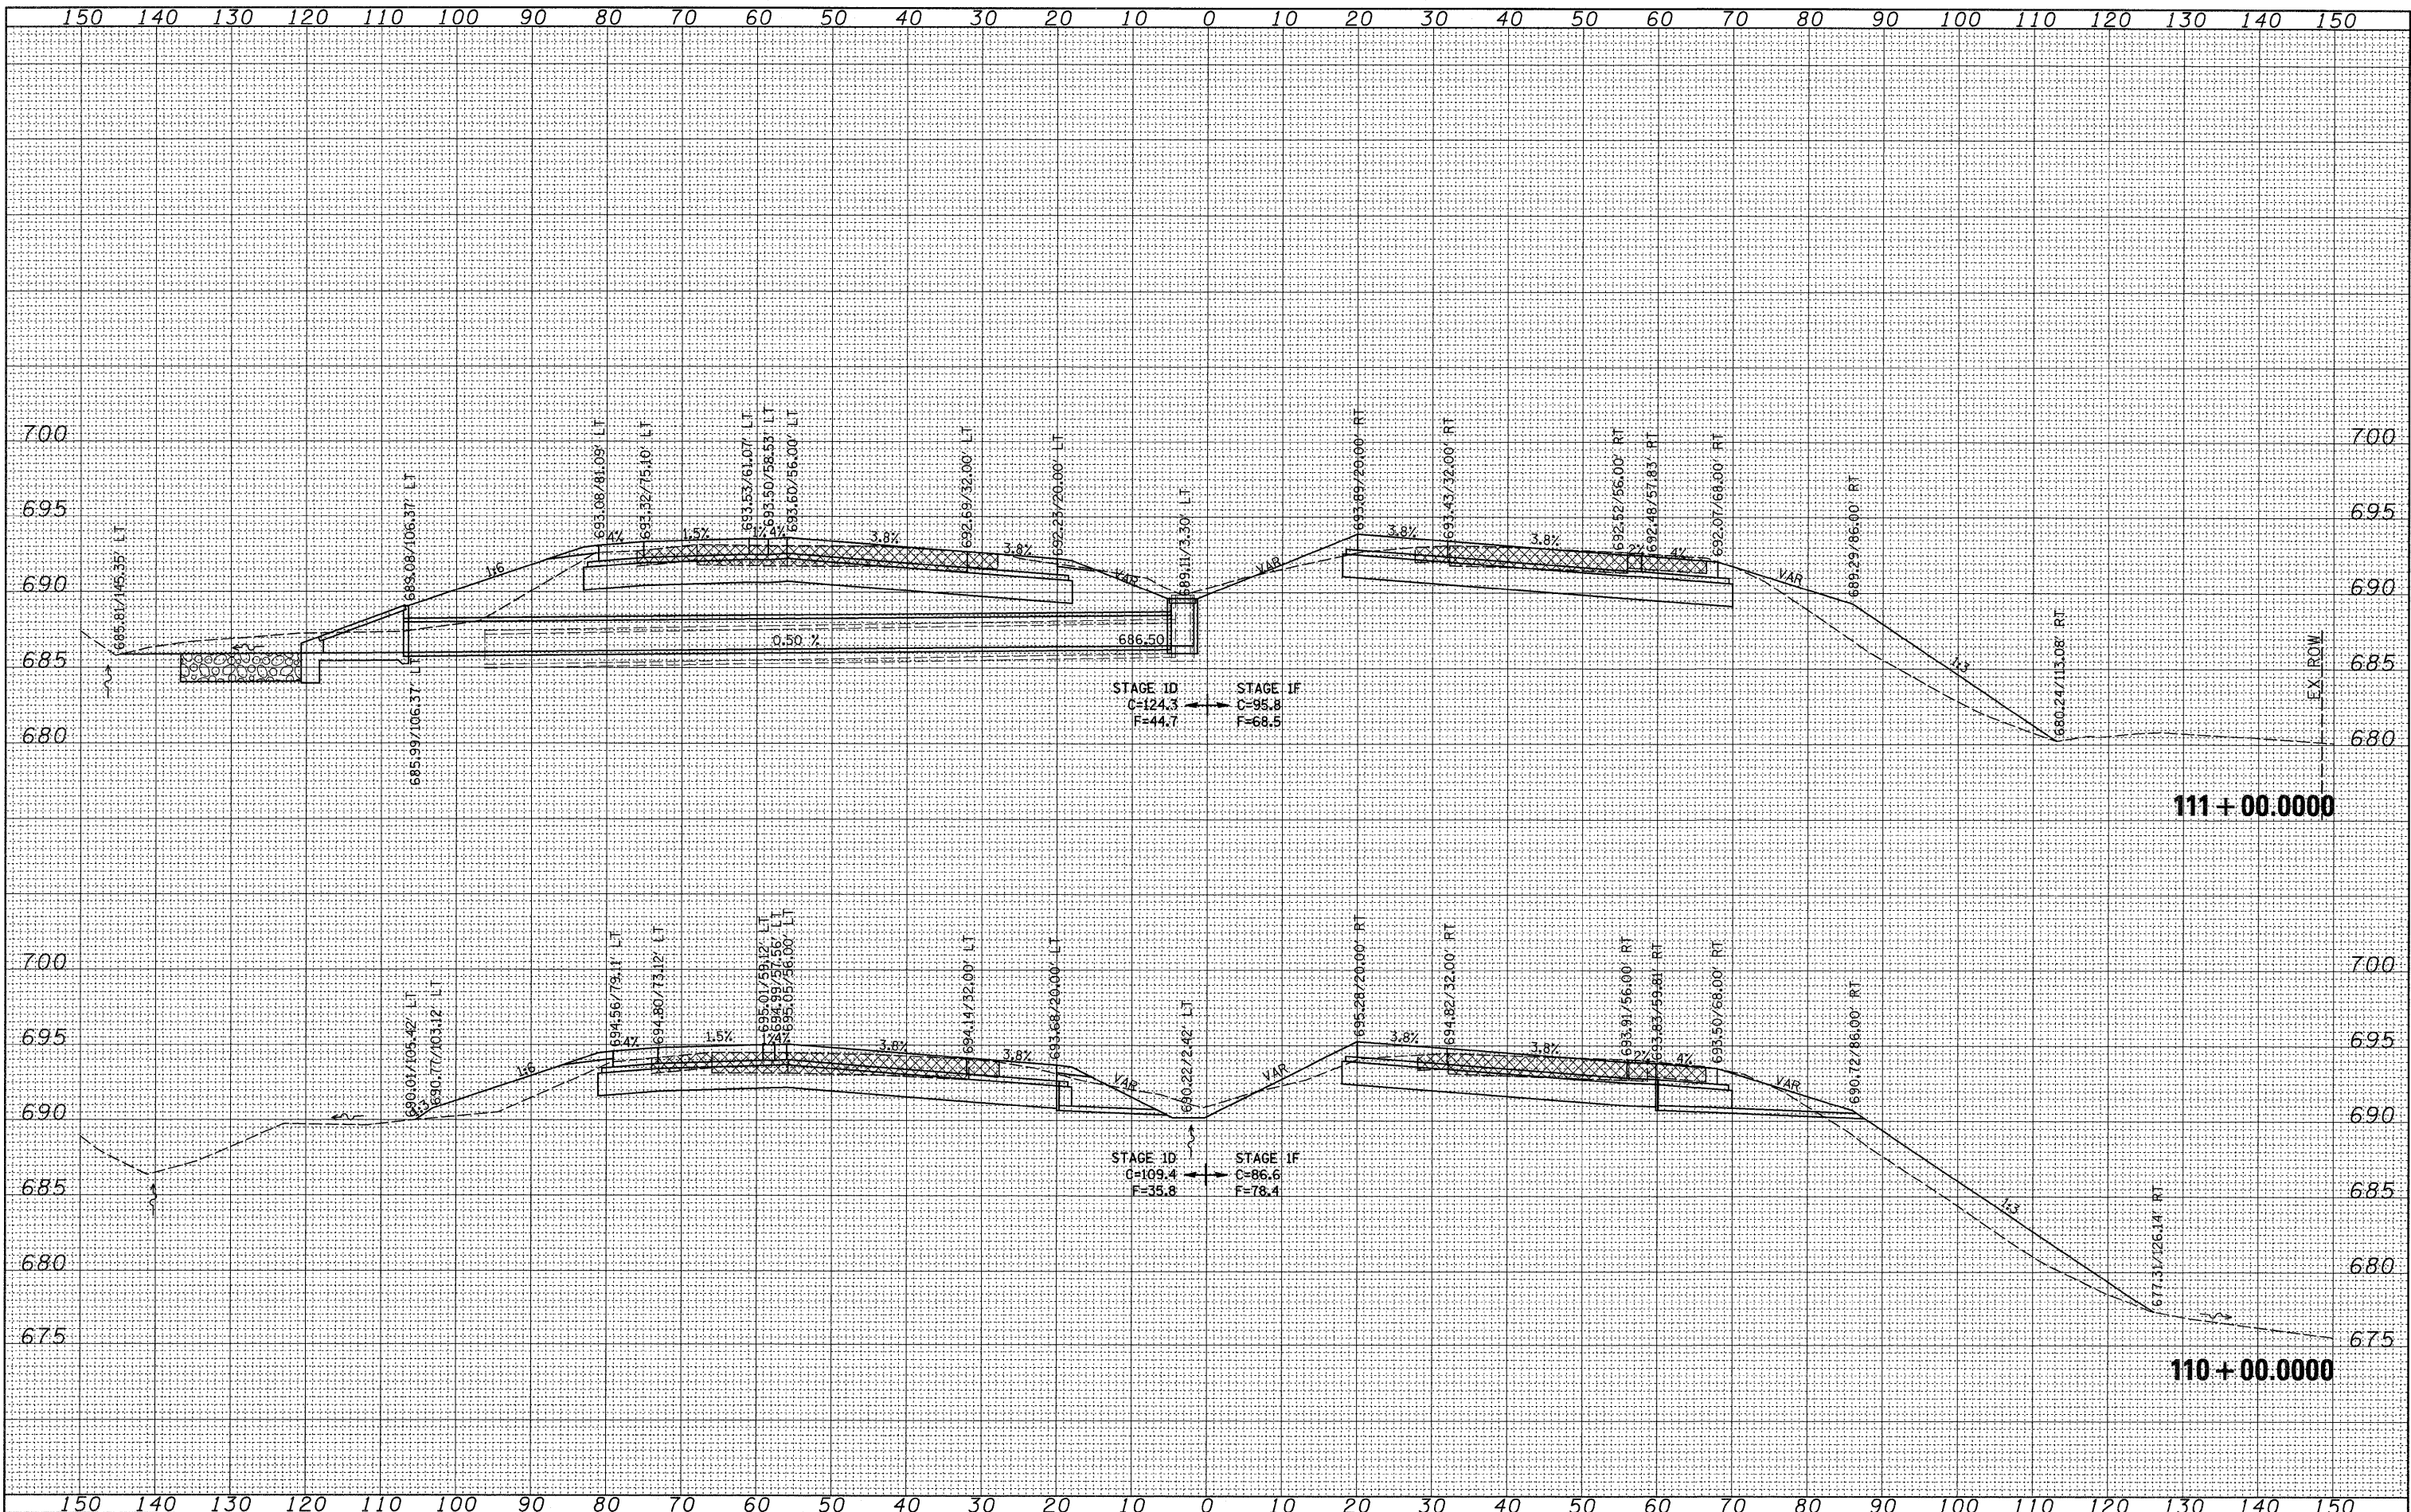

FILE NAME =
 c:\pwwork\pwwork\grantspm\dms34289\d08403\m2.dgn

USER NAME = grantspm
 PLOT SCALE = 10.0000' / IN.
 PLOT DATE = Wed Feb 11 14:22:02 2009

DESIGNED -	REVISED -
DRAWN -	REVISED -
CHECKED -	REVISED -
DATE -	REVISED -

**STATE OF ILLINOIS
 DEPARTMENT OF TRANSPORTATION**

**2 REVISED SHEET 2-23-09
 I-80 CROSS-SECTIONS**

SCALE: SHEET NO. OF SHEETS STA. 110+00.0000 TO STA. 111+00.0000

F.A.I. RTE. 80	SECTION (81-1R-1)	COUNTY ROCK ISLAND	TOTAL SHEETS 292	SHEET NO. 253
FED. ROAD DIST. NO. ILLINOIS FED. AID PROJECT			CONTRACT NO. 64933	