


DATE	BY

DATE	BY

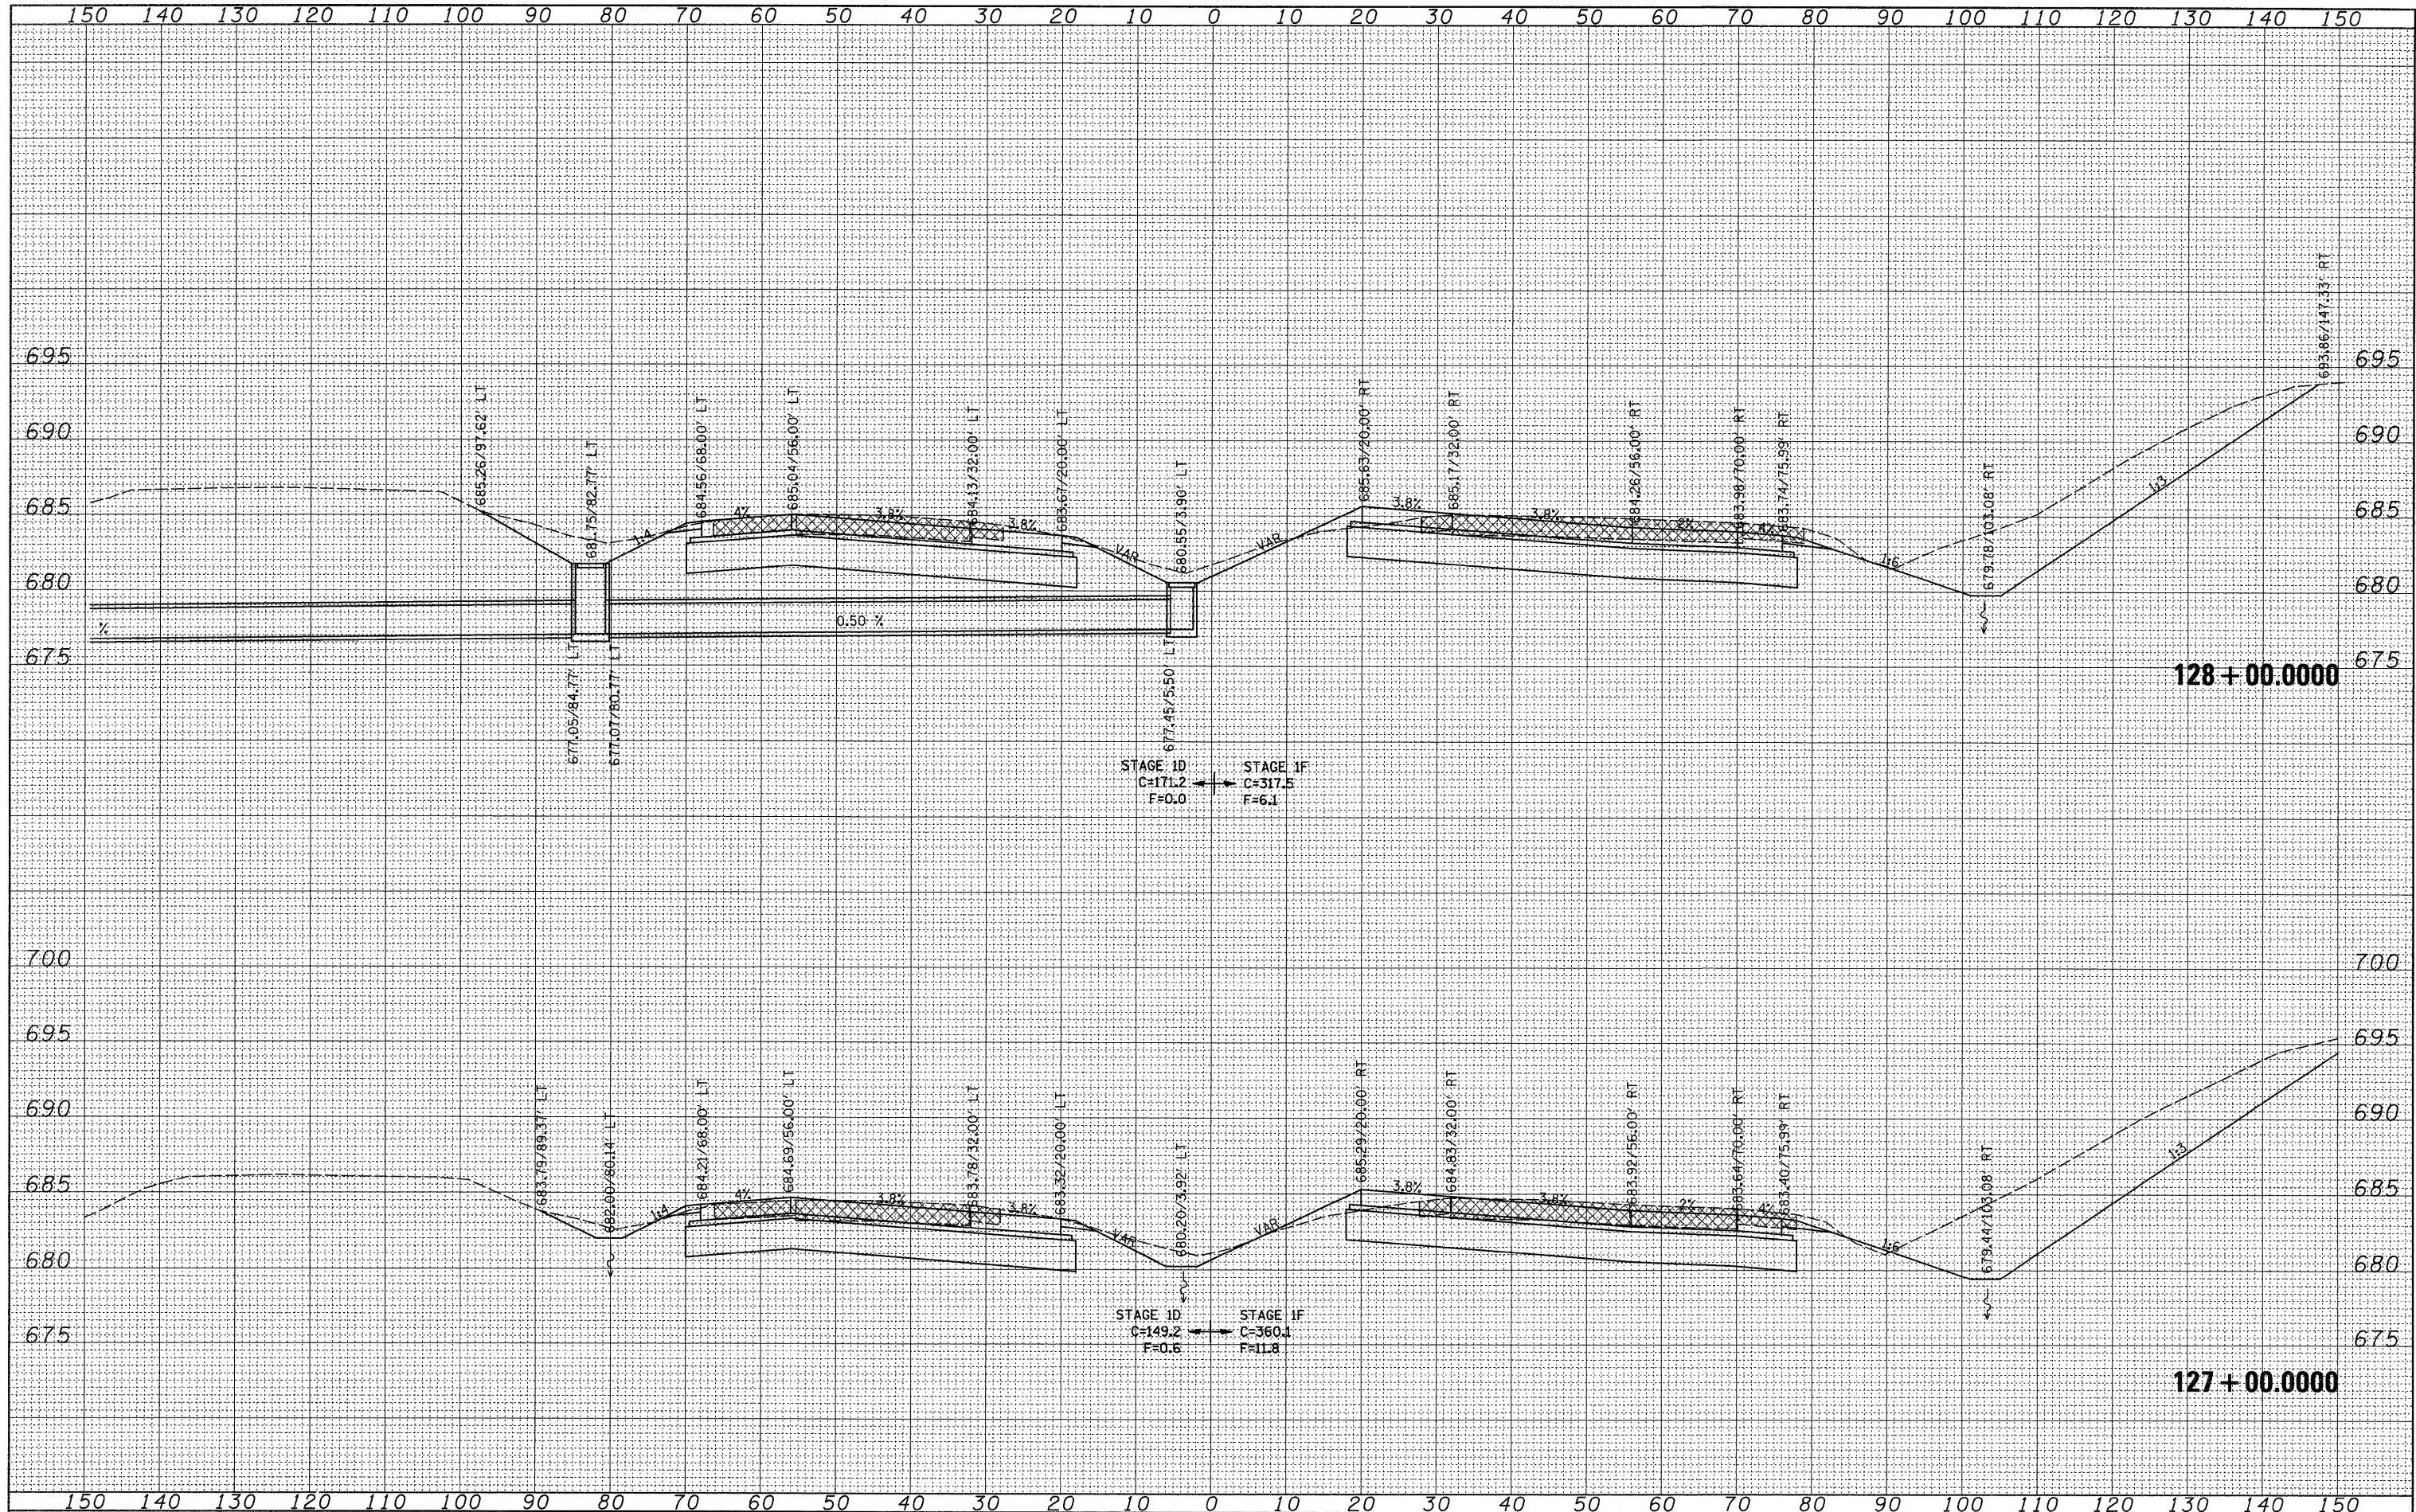

FILE NAME =
 c:\pwwork\pwwidot\grantsm\dms34289\c08403xm2.dgn

USER NAME = grantsm
 PLT SCALE = 10.0000' / IN.
 PLOT DATE = Wed Feb 11 14:22:06 2009

DESIGNED -
 DRAWN -
 CHECKED -
 DATE -

REVISED -
 REVISED -
 REVISED -
 REVISED -

**STATE OF ILLINOIS
 DEPARTMENT OF TRANSPORTATION**

**REVISED SHEET 2-23-09
 I-80 CROSS-SECTIONS**

SCALE: SHEET NO. OF SHEETS STA. 127+00.0000 TO STA. 128+00.0000

F.A.I. RTE.	SECTION	COUNTY	TOTAL SHEETS	SHEET NO.
80	(61-1)R-1	ROCK ISLAND	292	262
CONTRACT NO. 64933				