


FINAL SURVEY	SURVEYED	BY	DATE
SURVEY	PLOTTED		
NOTE BOOK	TEMPLATE		
NO.	AREAS CHECKED		

ORIGINAL SURVEY	SURVEYED	BY	DATE
SURVEY	PLOTTED		
NOTE BOOK	TEMPLATE		
NO.	AREAS CHECKED		

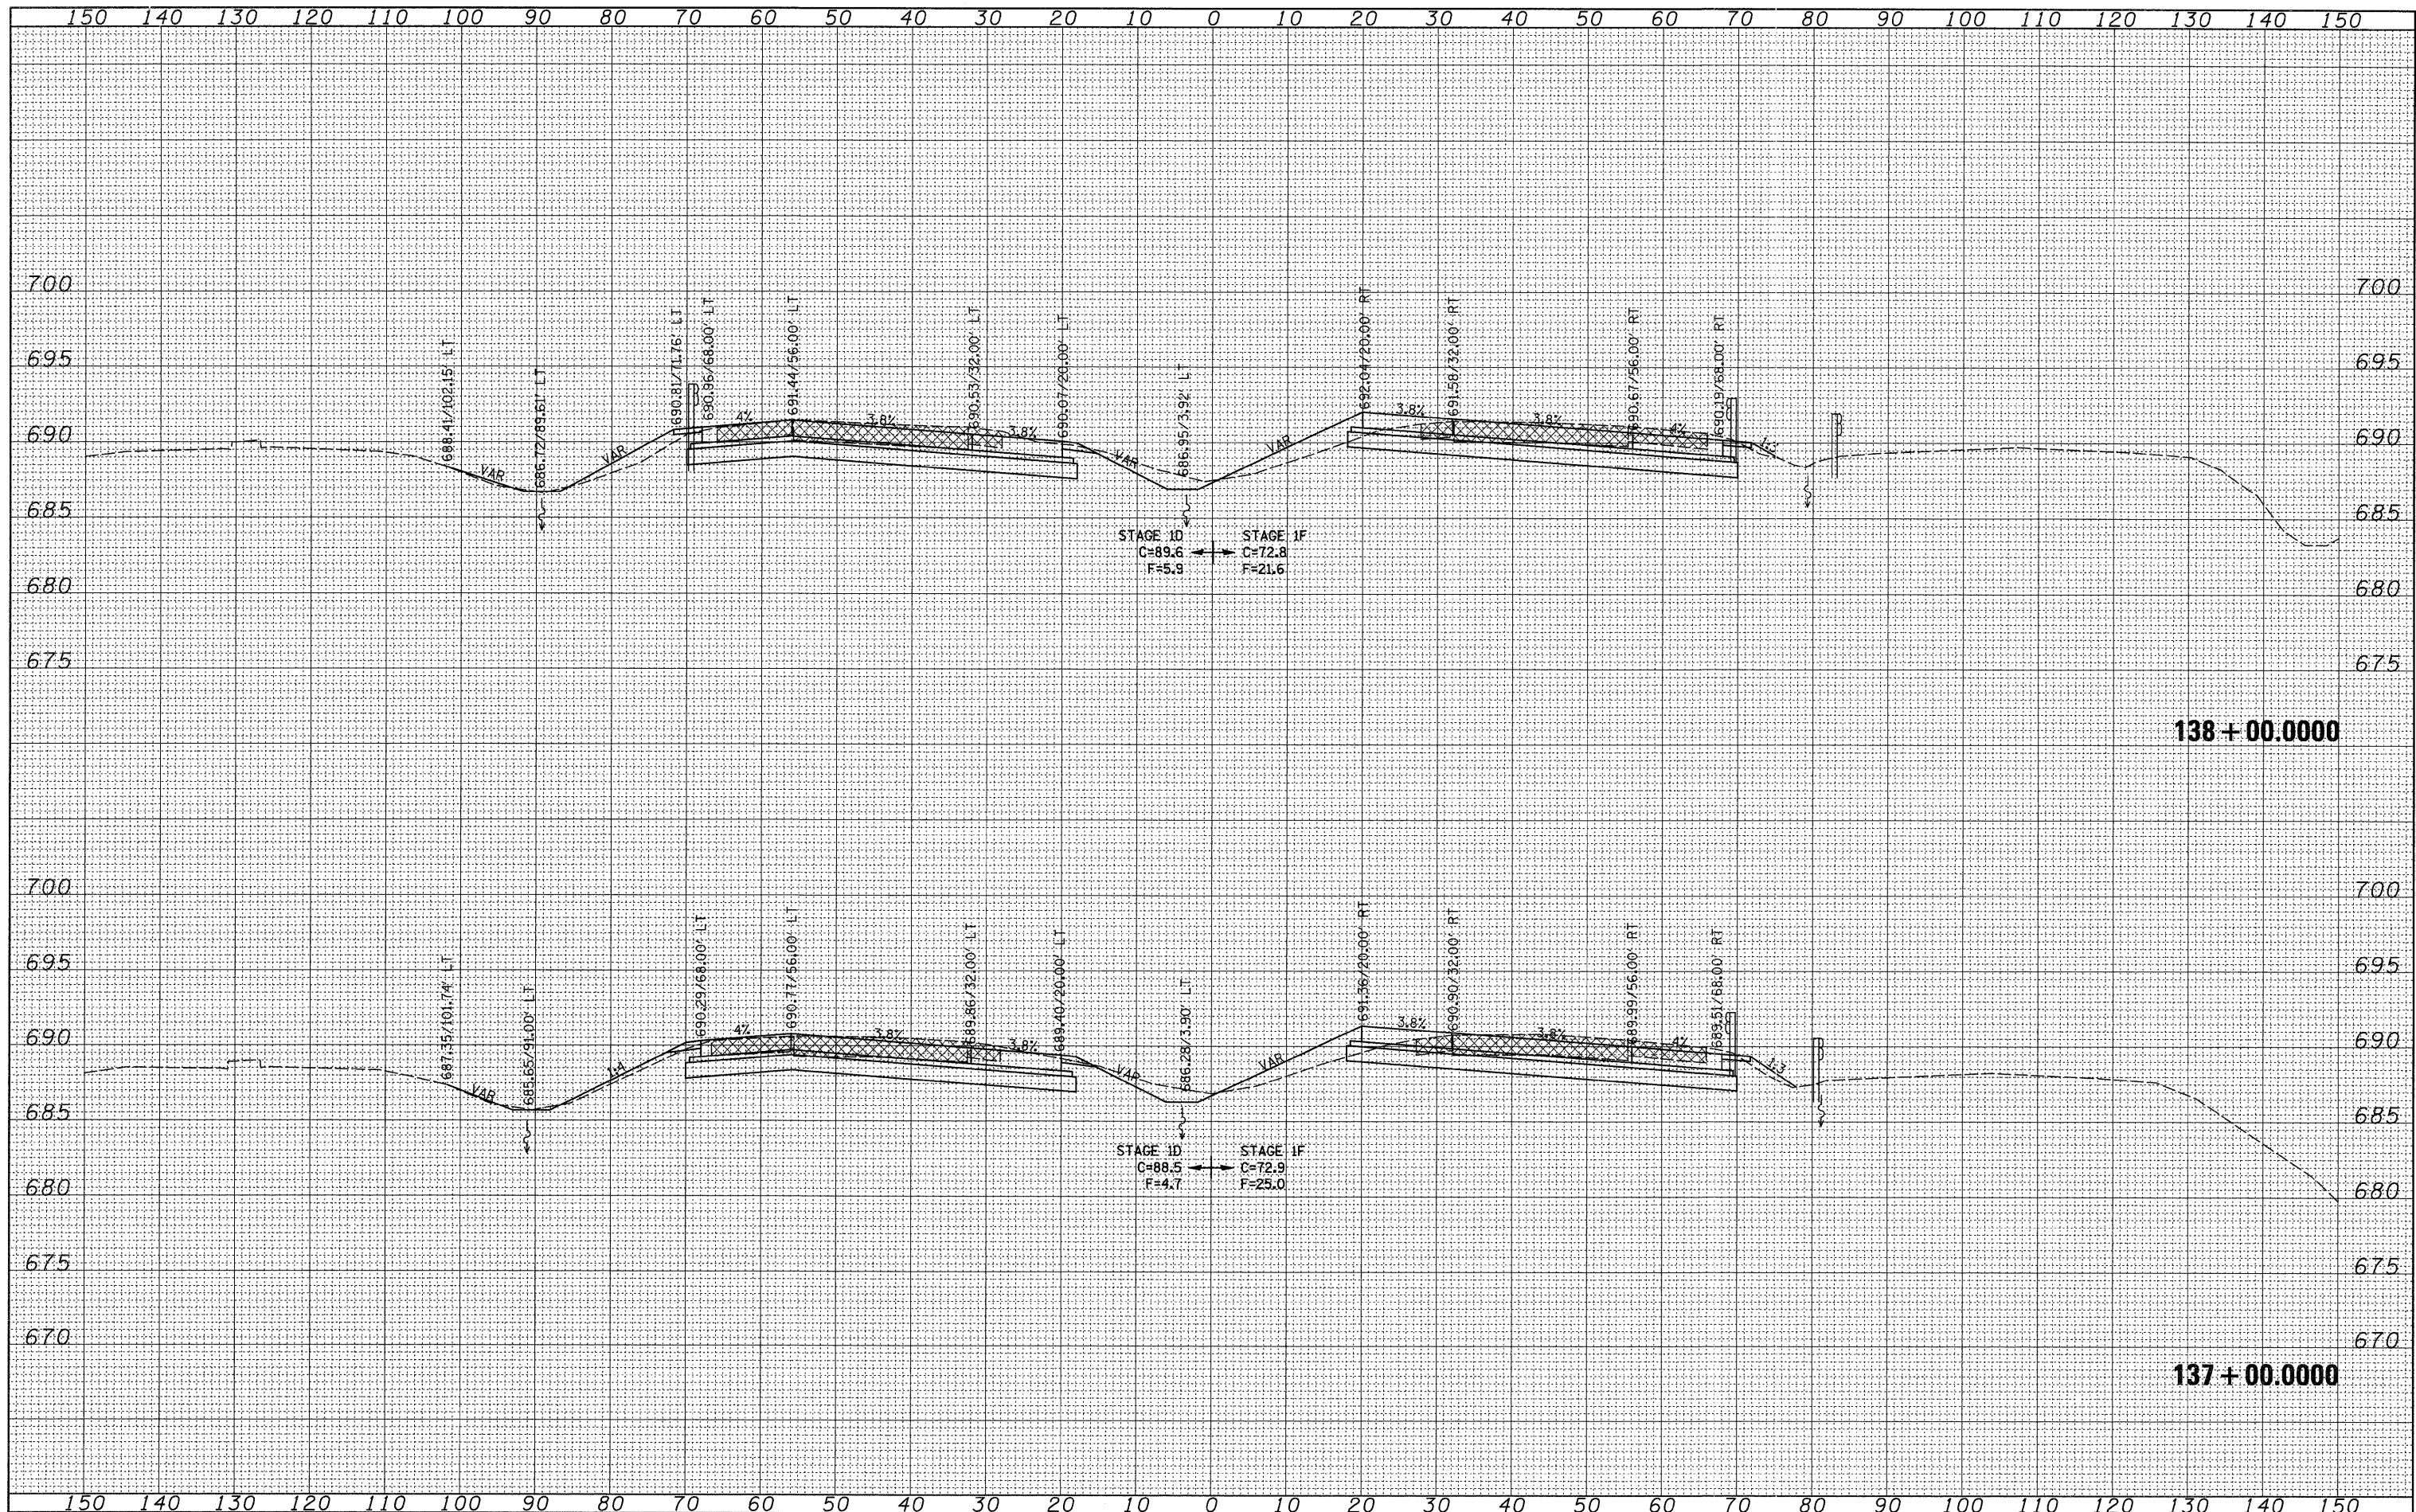

FILE NAME =
 c:\pwwork\pwwork\grantpm\dms34289\d08403xm2.dgn

USER NAME = grantpm
 PLOT SCALE = 18.0000' / IN.
 PLOT DATE = Wed Feb 11 14:22:09 2009

DESIGNED -	REVISED -
DRAWN -	REVISED -
CHECKED -	REVISED -
DATE -	REVISED -

**STATE OF ILLINOIS
 DEPARTMENT OF TRANSPORTATION**

REVISOR: 2-23-09
1-80 CROSS-SECTIONS
 SCALE: SHEET NO. OF SHEETS STA. 137+00.0000 TO STA. 138+00.0000

F.A.I. RTE. 80	SECTION (81-1)R-1	COUNTY ROCK ISLAND	TOTAL SHEETS 292	SHEET NO. 267
CONTRACT NO. 64933			ILLINOIS FED. AID PROJECT	