


DATE	
BY	
SURVEYED	
PLOTTED	
NOTE BOOK	
AREAS CHECKED	
NO.	

DATE	
BY	
SURVEYED	
PLOTTED	
NOTE BOOK	
AREAS CHECKED	
NO.	

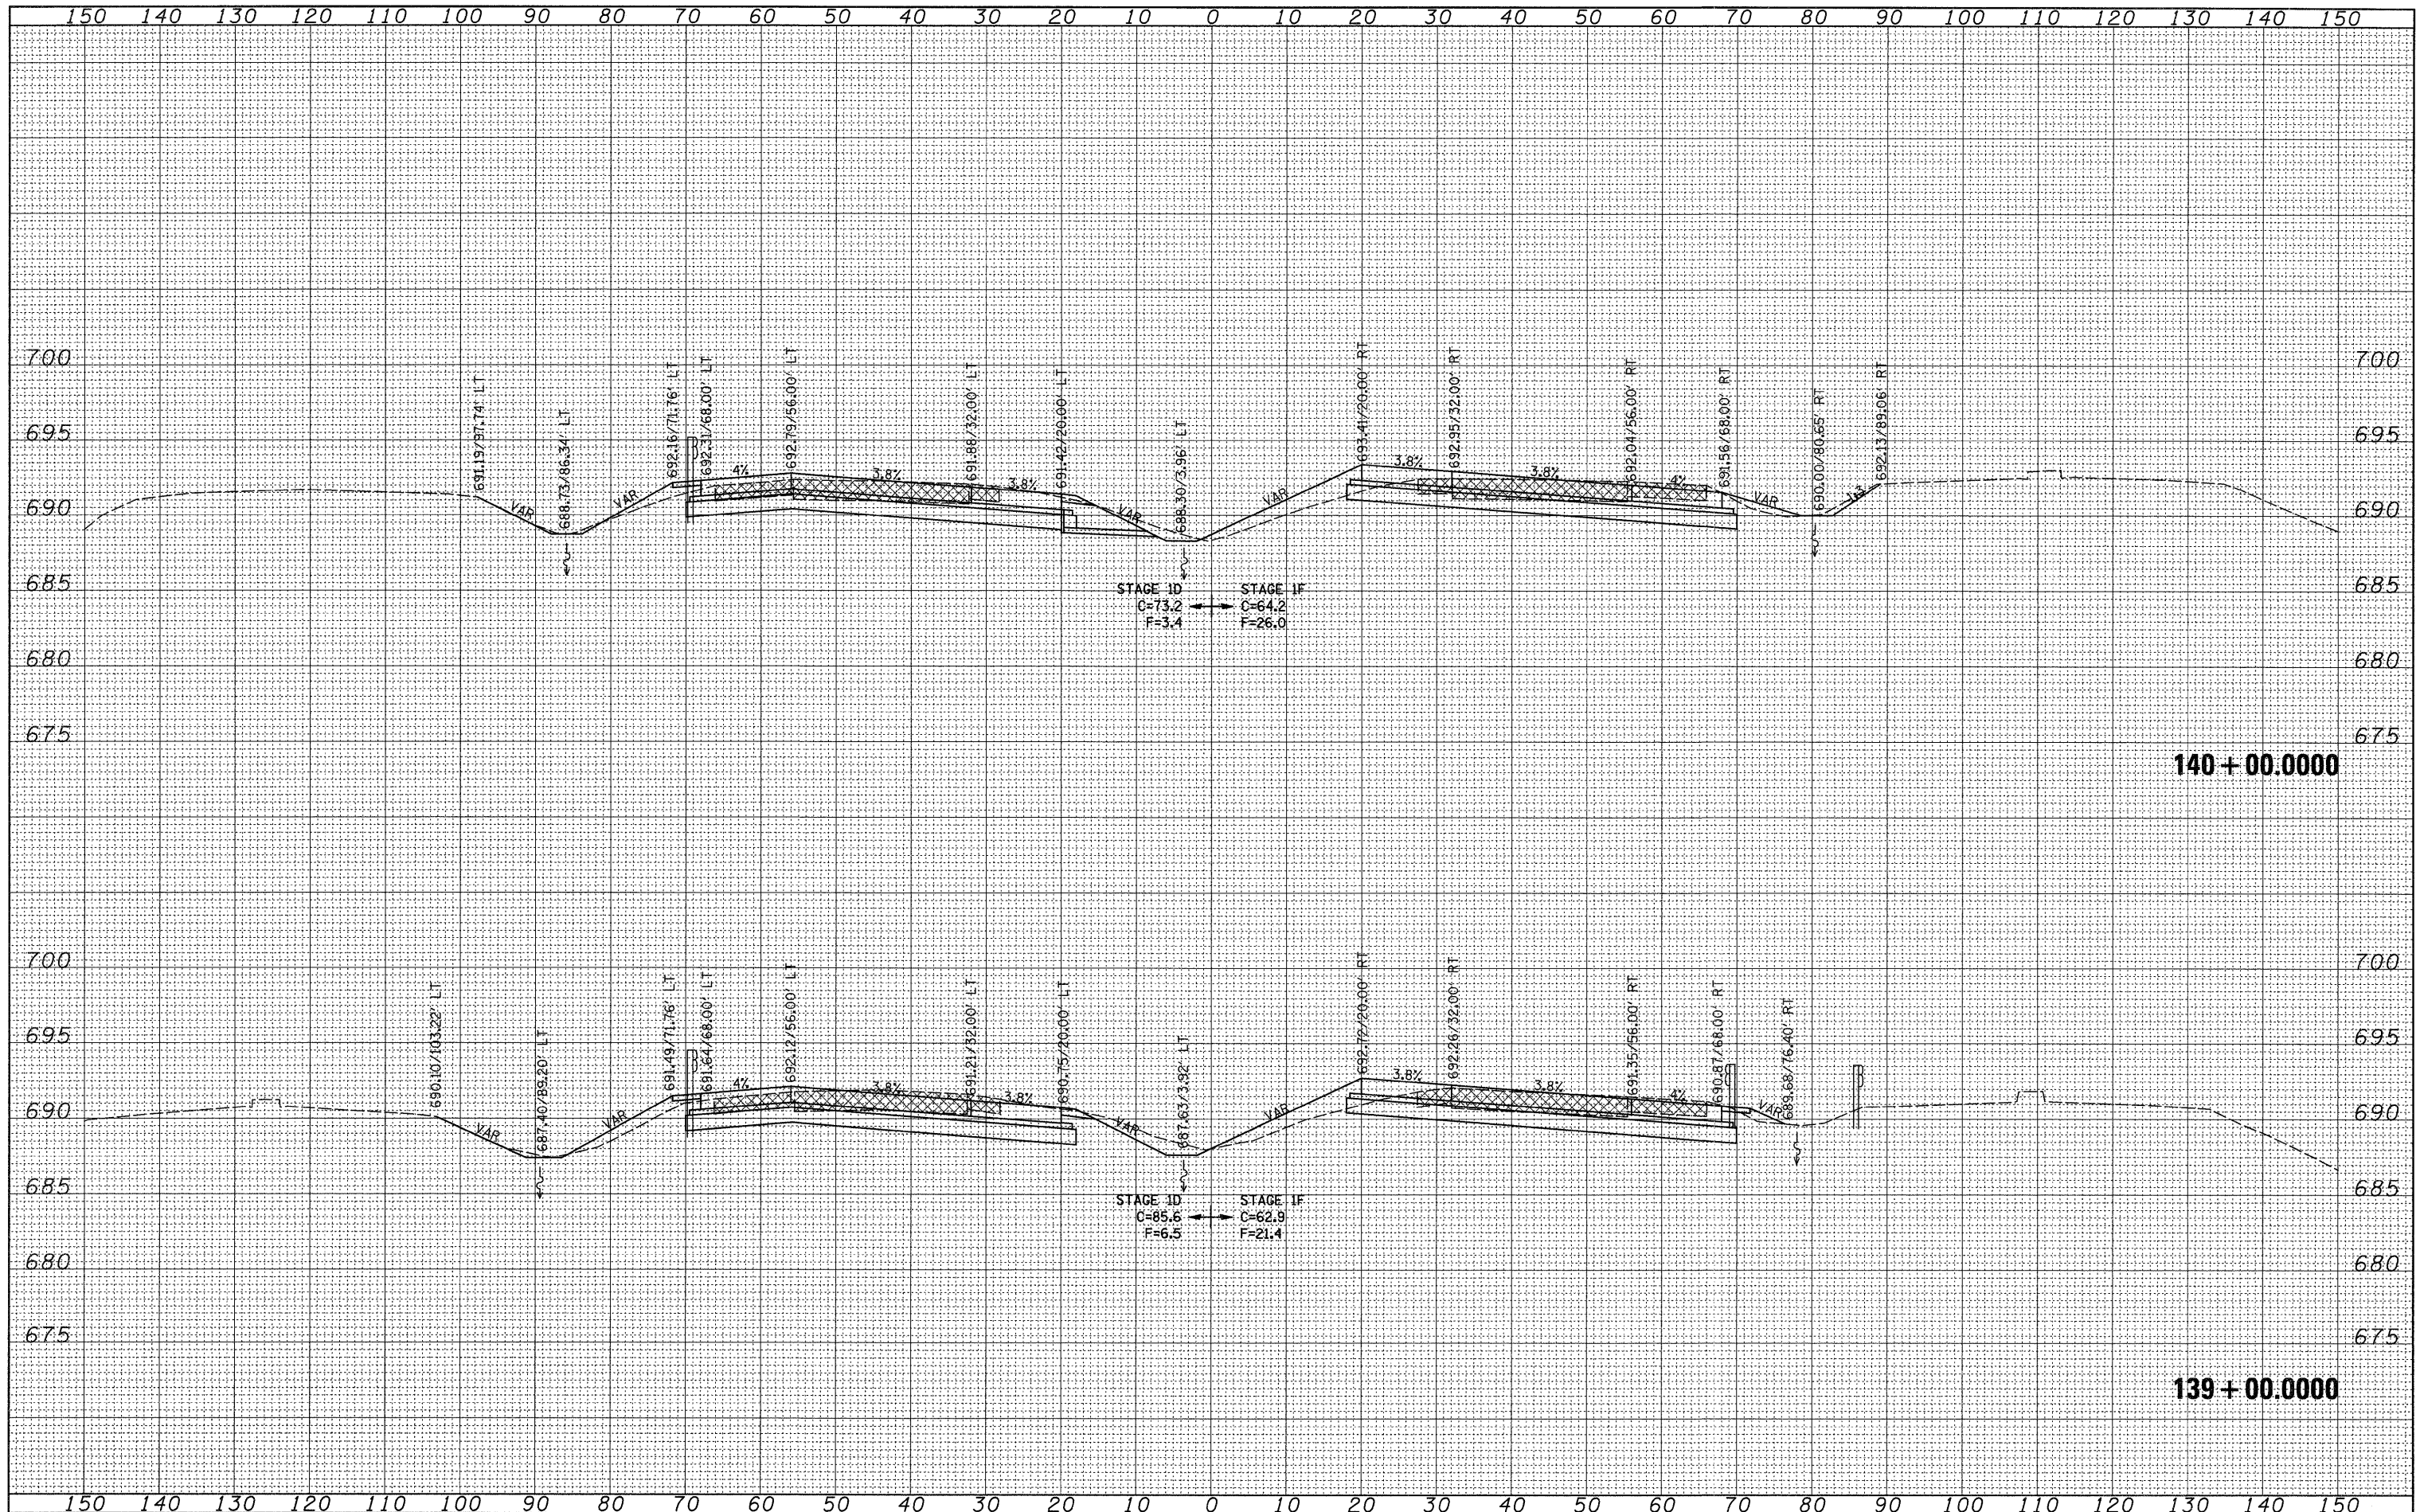

FILE NAME =
 c:\pwwork\pwwork\grantpm\dms34289\d08483xm2.dgn

USER NAME = grantpm
 DESIGNED -
 DRAWN -
 CHECKED -
 DATE = Wed Feb 11 14:22:09 2009

REVISIED -
 REVISIED -
 REVISIED -
 REVISIED -

PLOT SCALE = 10.0000' / IN.
 PLOT DATE = Wed Feb 11 14:22:09 2009

**STATE OF ILLINOIS
 DEPARTMENT OF TRANSPORTATION**

**REVISED SHEET 2-23-09
 I-80 CROSS-SECTIONS**

SCALE: SHEET NO. OF SHEETS STA. 139+00.0000 TO STA. 140+00.0000

F.A.I. RTE. 80	SECTION (81-1)R-1	COUNTY ROCK ISLAND	TOTAL SHEETS 292	SHEET NO. 268
FED. ROAD DIST. NO. ILLINOIS FED. AID PROJECT			CONTRACT NO. 64933	