


FINAL SURVEY	SURVEYED	DATE
NOTE BOOK NO.	PLOTTED	BY
	TEMPLATE	
	AREAS CHECKED	

ORIGINAL SURVEY	SURVEYED	DATE
NOTE BOOK NO.	PLOTTED	BY
	TEMPLATE	
	AREAS CHECKED	

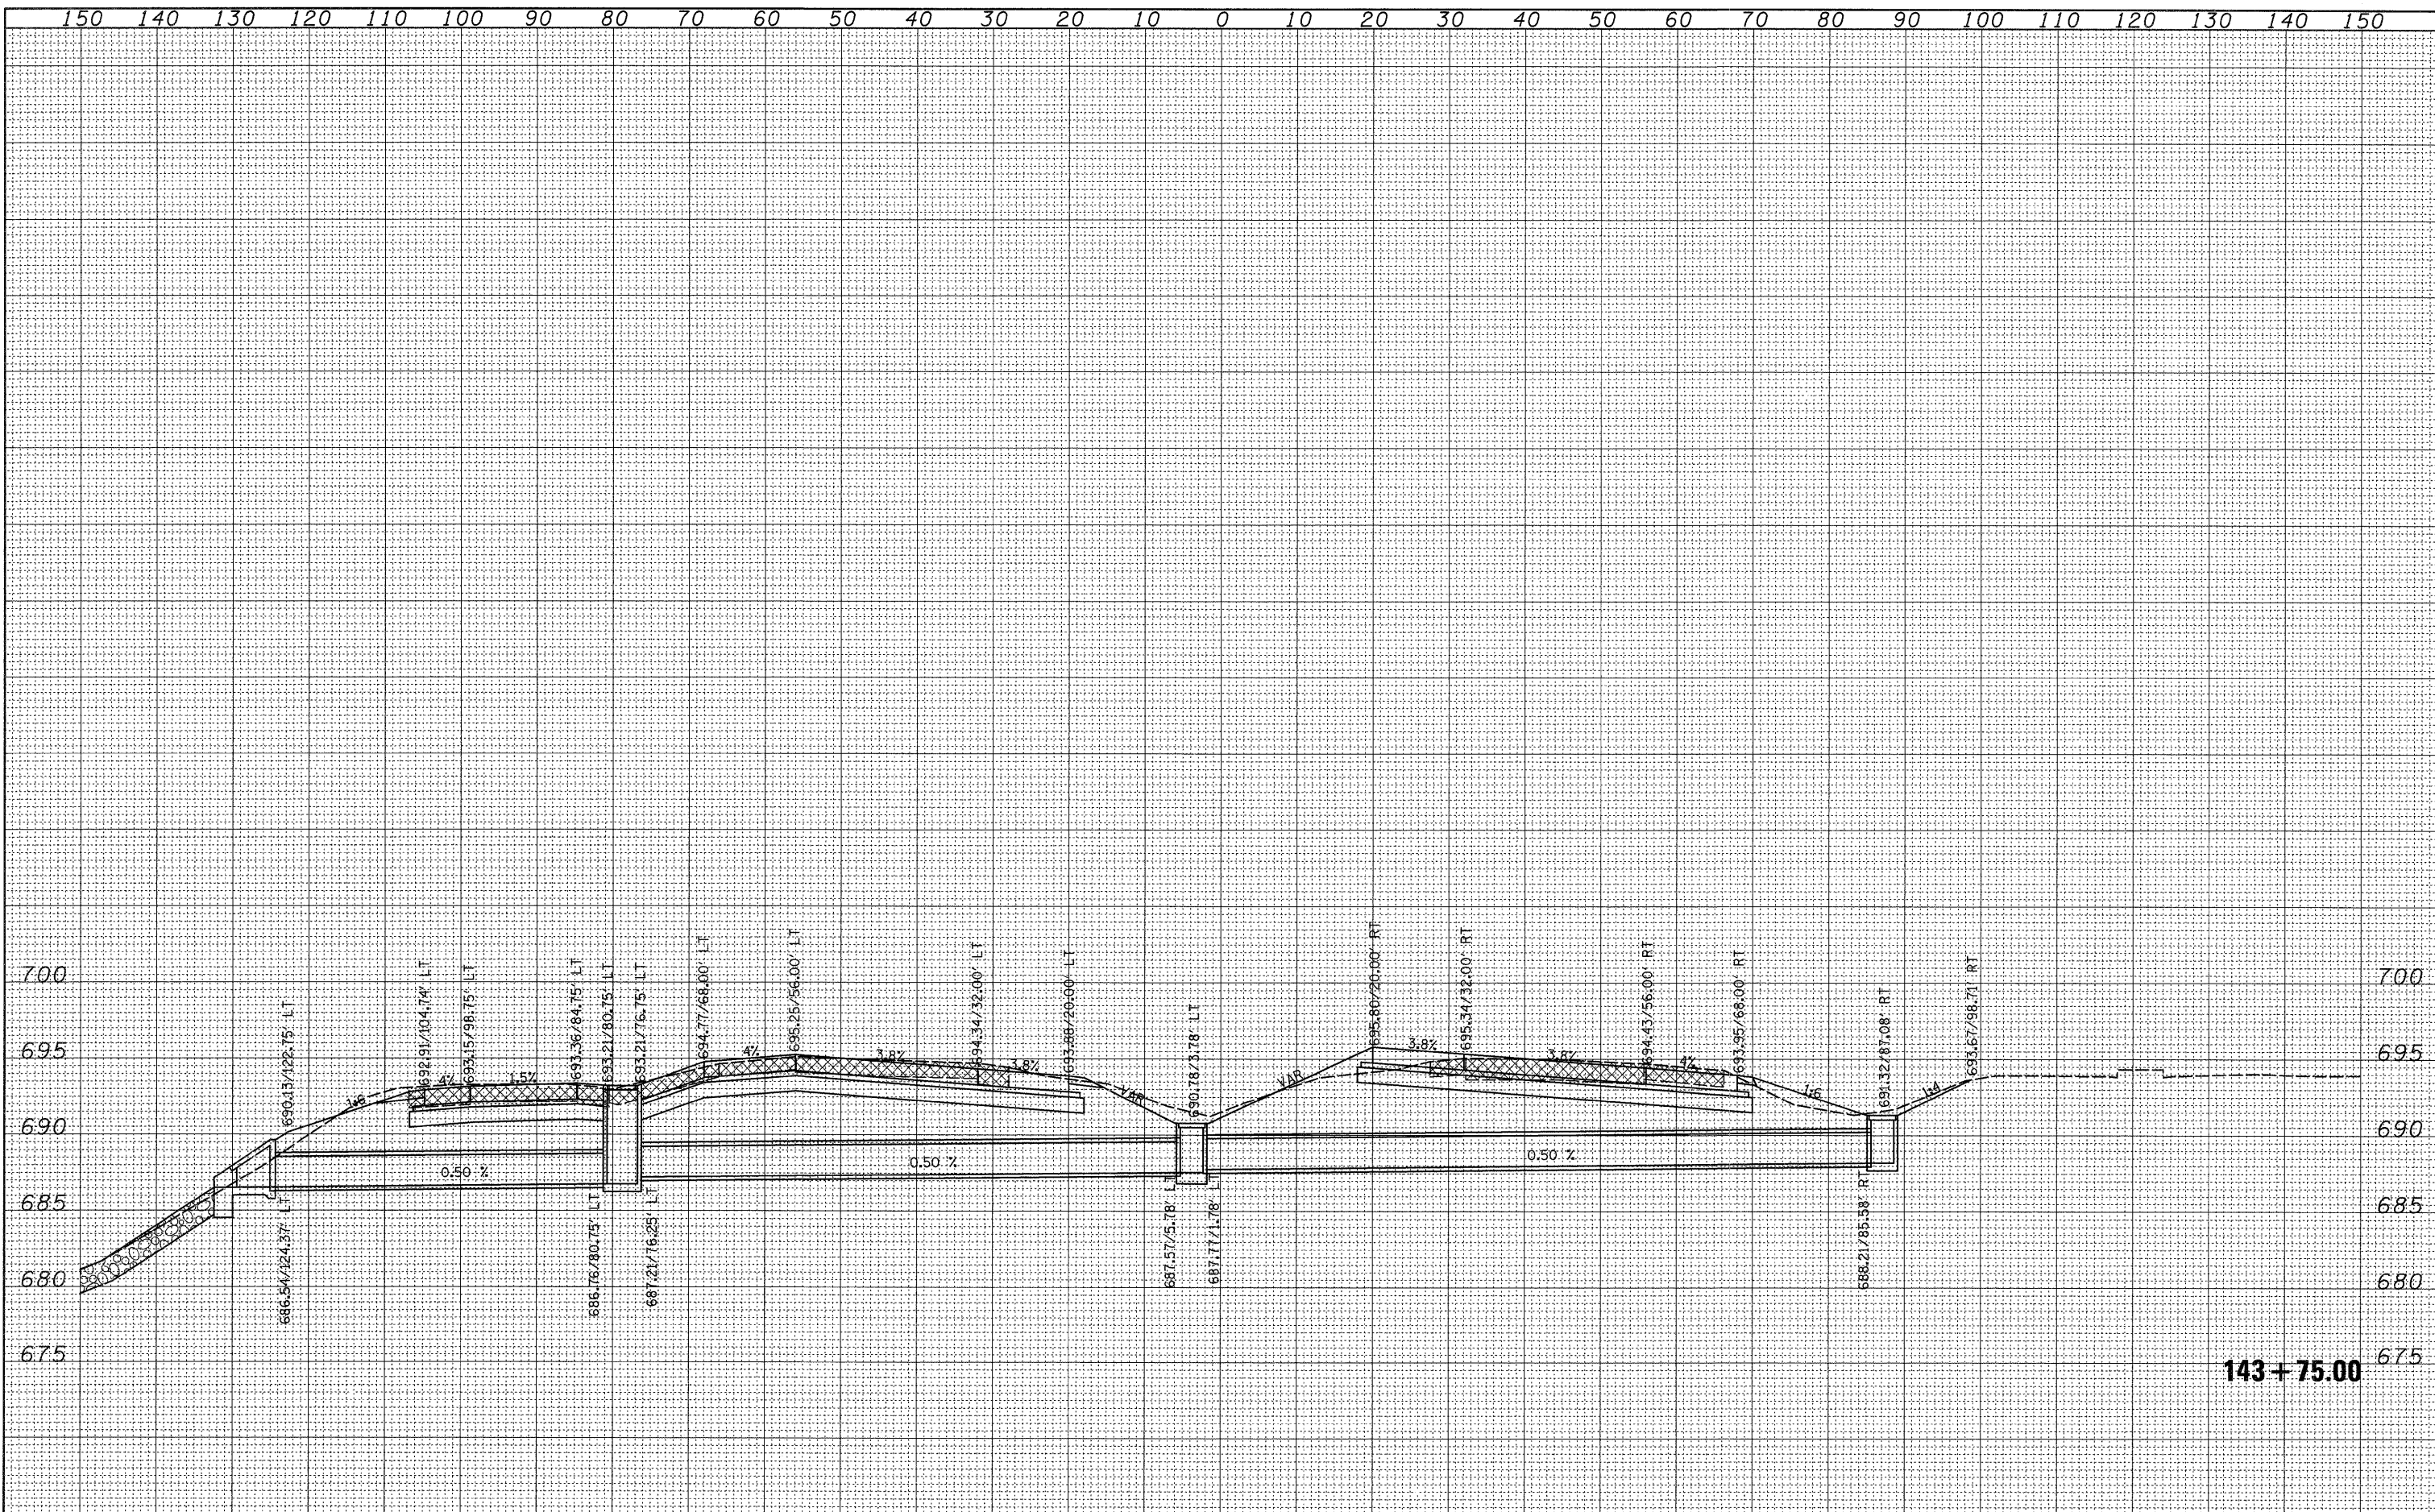

143+75.00

FILE NAME =	USER NAME = grantpm	DESIGNED -	REVISED -	<p align="center">STATE OF ILLINOIS DEPARTMENT OF TRANSPORTATION</p> <p align="center">SHEET ADDED 2-23-09</p>	F.A.I. RTE.	SECTION	COUNTY	TOTAL SHEETS	SHEET NO.
c:\pw_work\p1do\grantpm\dms34289\d08403xm2.dgn		DRAWN -	REVISED -		80	(81-1R-1)	ROCK ISLAND	292	270A
PLOT SCALE = 10,0000 ' / IN.		CHECKED -	REVISED -		SCALE:				
PLOT DATE = Wed Feb 11 14:22:11 2009		DATE -	REVISED -		SHEET NO. OF SHEETS	STA. 143+75.00 TO STA. 143+75.00			CONTRACT NO. 64933
					ILLINOIS FED. AID PROJECT				