


DATE	
BY	
SURVEYED	
PLOTTED	
TEMPLATE	
NOTE BOOK	
AREAS	
CHECKED	
NO.	

DATE	
BY	
SURVEYED	
PLOTTED	
TEMPLATE	
NOTE BOOK	
AREAS	
CHECKED	
NO.	

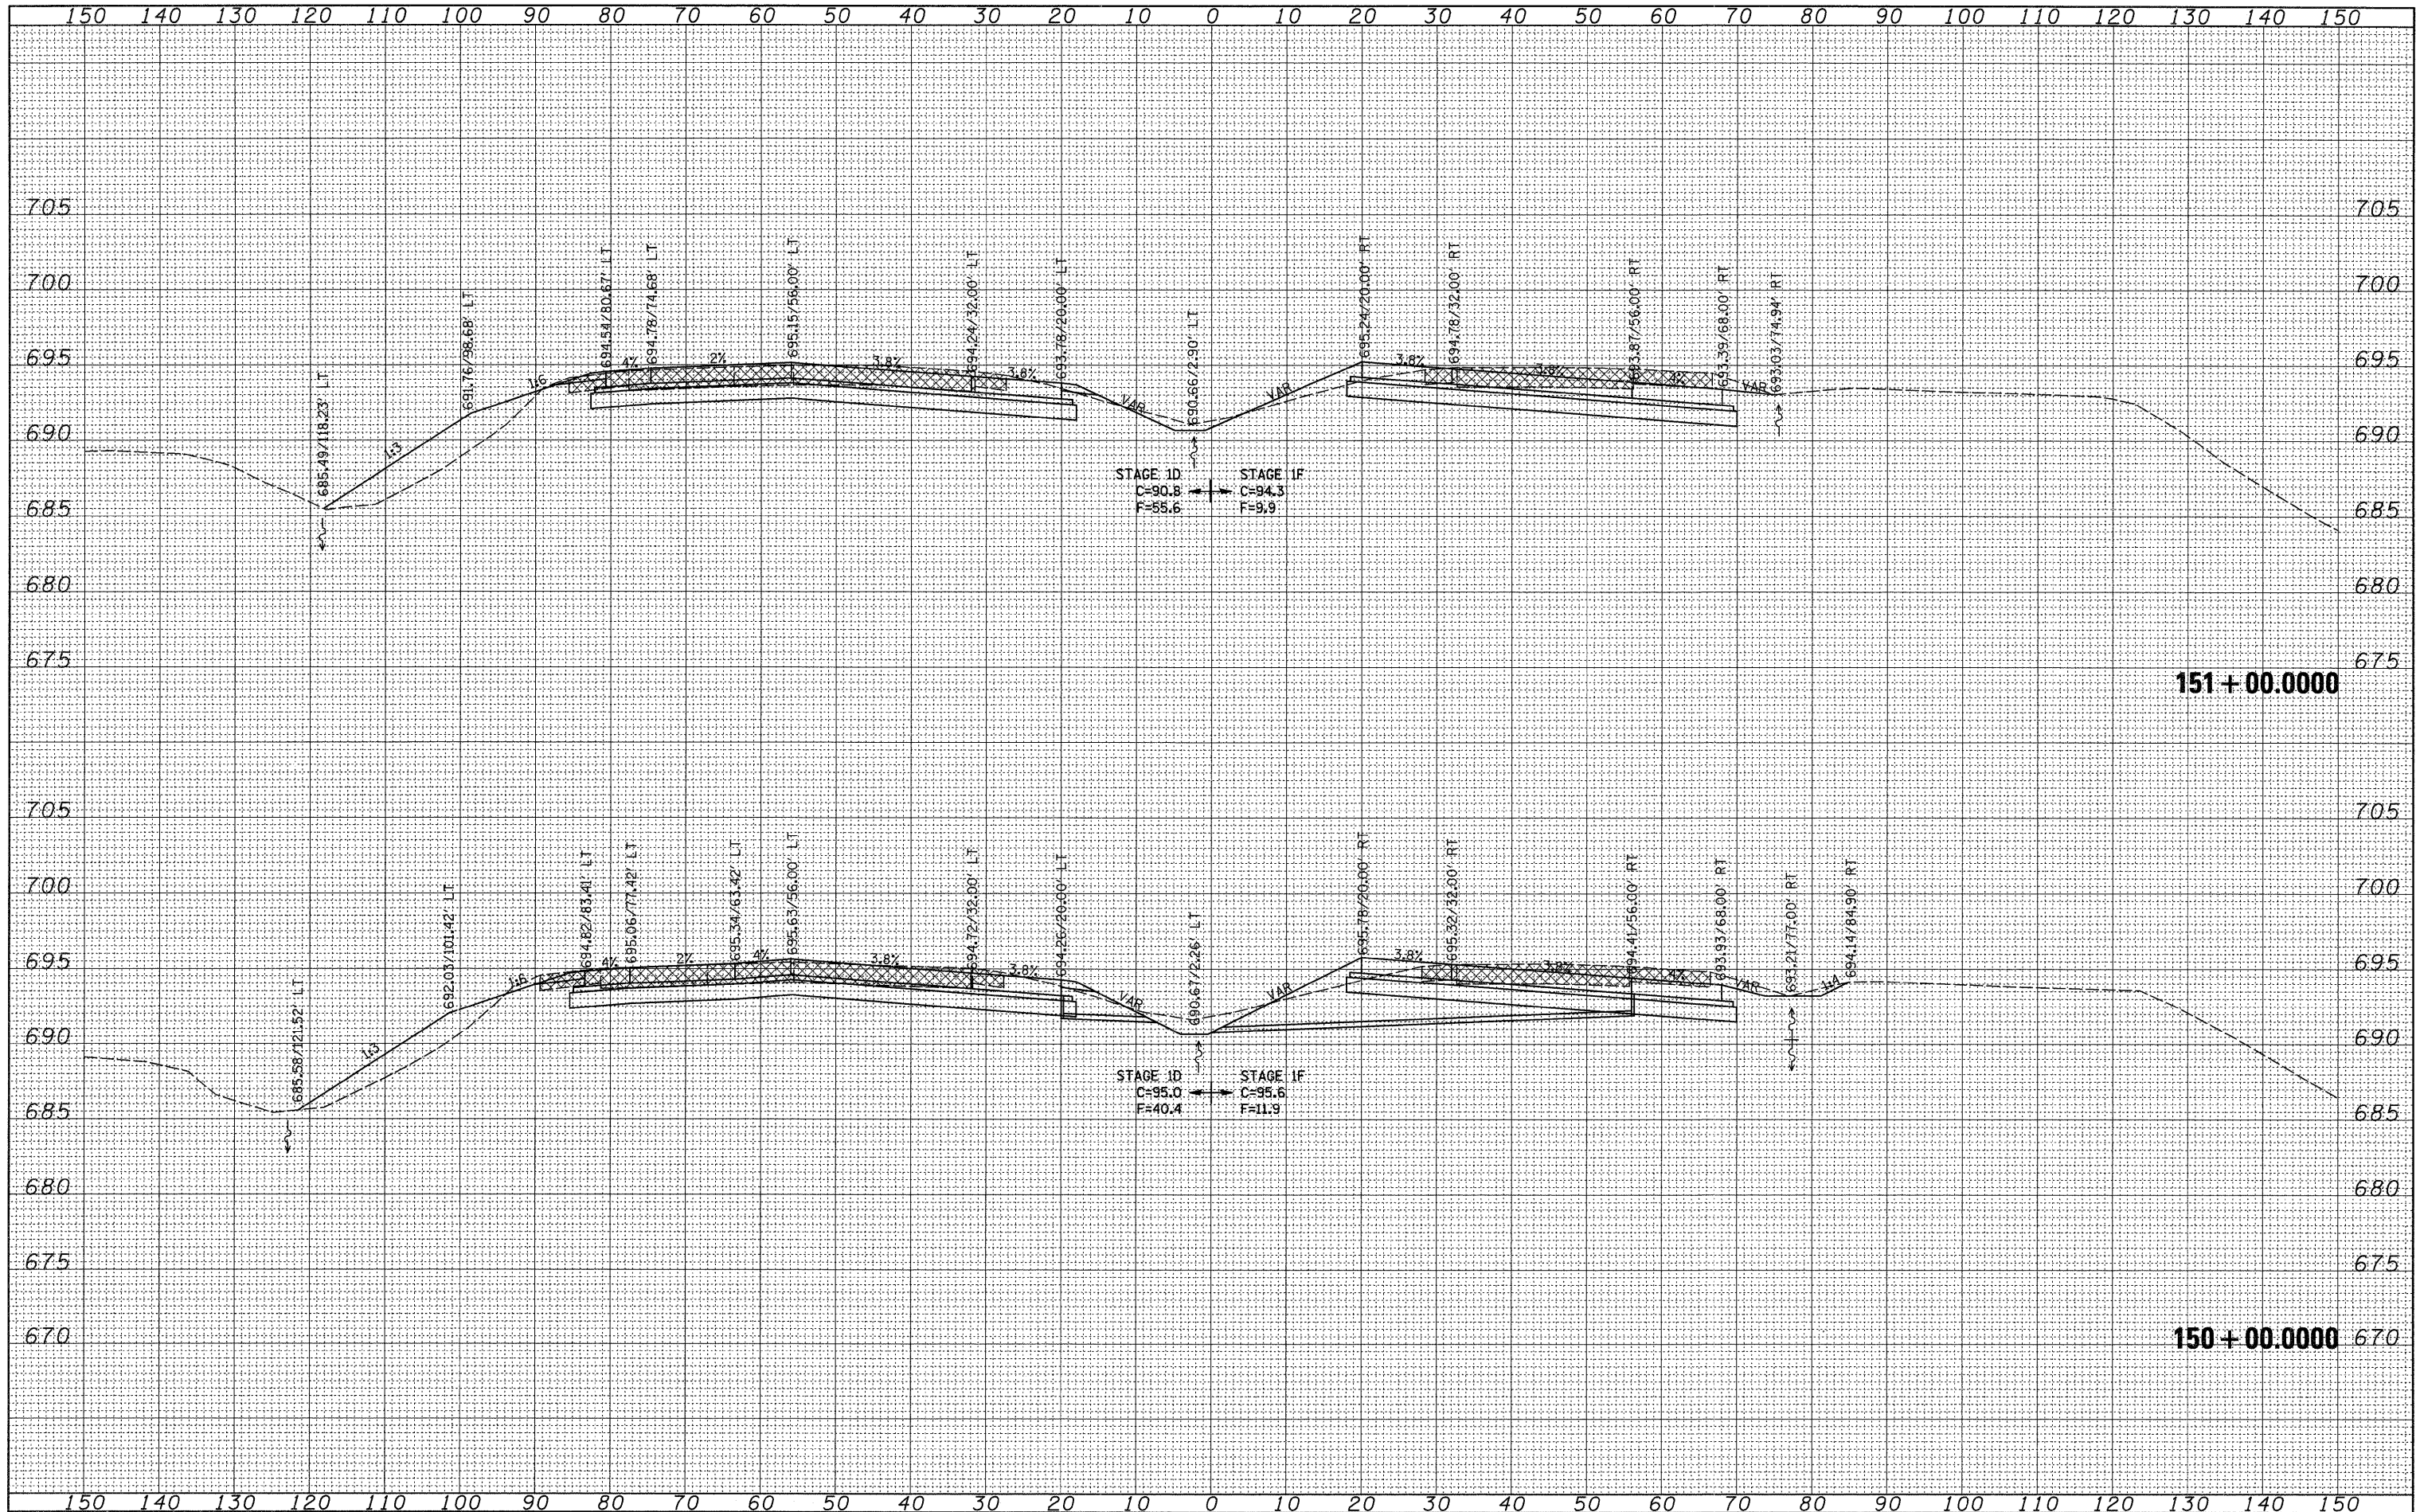

FILE NAME =
 c:\pwwork\pwwork\grantspm\dms34289\d08403xm2.dgn

USER NAME = grantspm
 DESIGNED -
 DRAWN -
 CHECKED -
 DATE -

DESIGNED -
 DRAWN -
 CHECKED -
 DATE -

REVISED -
 REVISED -
 REVISED -
 REVISED -

STATE OF ILLINOIS
 DEPARTMENT OF TRANSPORTATION

2 REVISED SHEET 2-23-09
 I-80 CROSS-SECTIONS
 SCALE: SHEET NO. OF SHEETS STA. 150+00.0000 TO STA. 151+00.0000

F.A.I. RTE.	SECTION	COUNTY	TOTAL SHEETS	SHEET NO.
80	(81-IJR-1)	ROCK ISLAND	292	274
CONTRACT NO. 64933				
FED. ROAD DIST. NO.		ILLINOIS FED. AID PROJECT		