


BY	DATE
SURVEYED	
PLOTTED	
TEMPLATE	
NOTE BOOK	
AREAS CHECKED	
NO.	

BY	DATE
ORIGINAL SURVEY	
PLOTTED	
TEMPLATE	
NOTE BOOK	
AREAS CHECKED	
NO.	

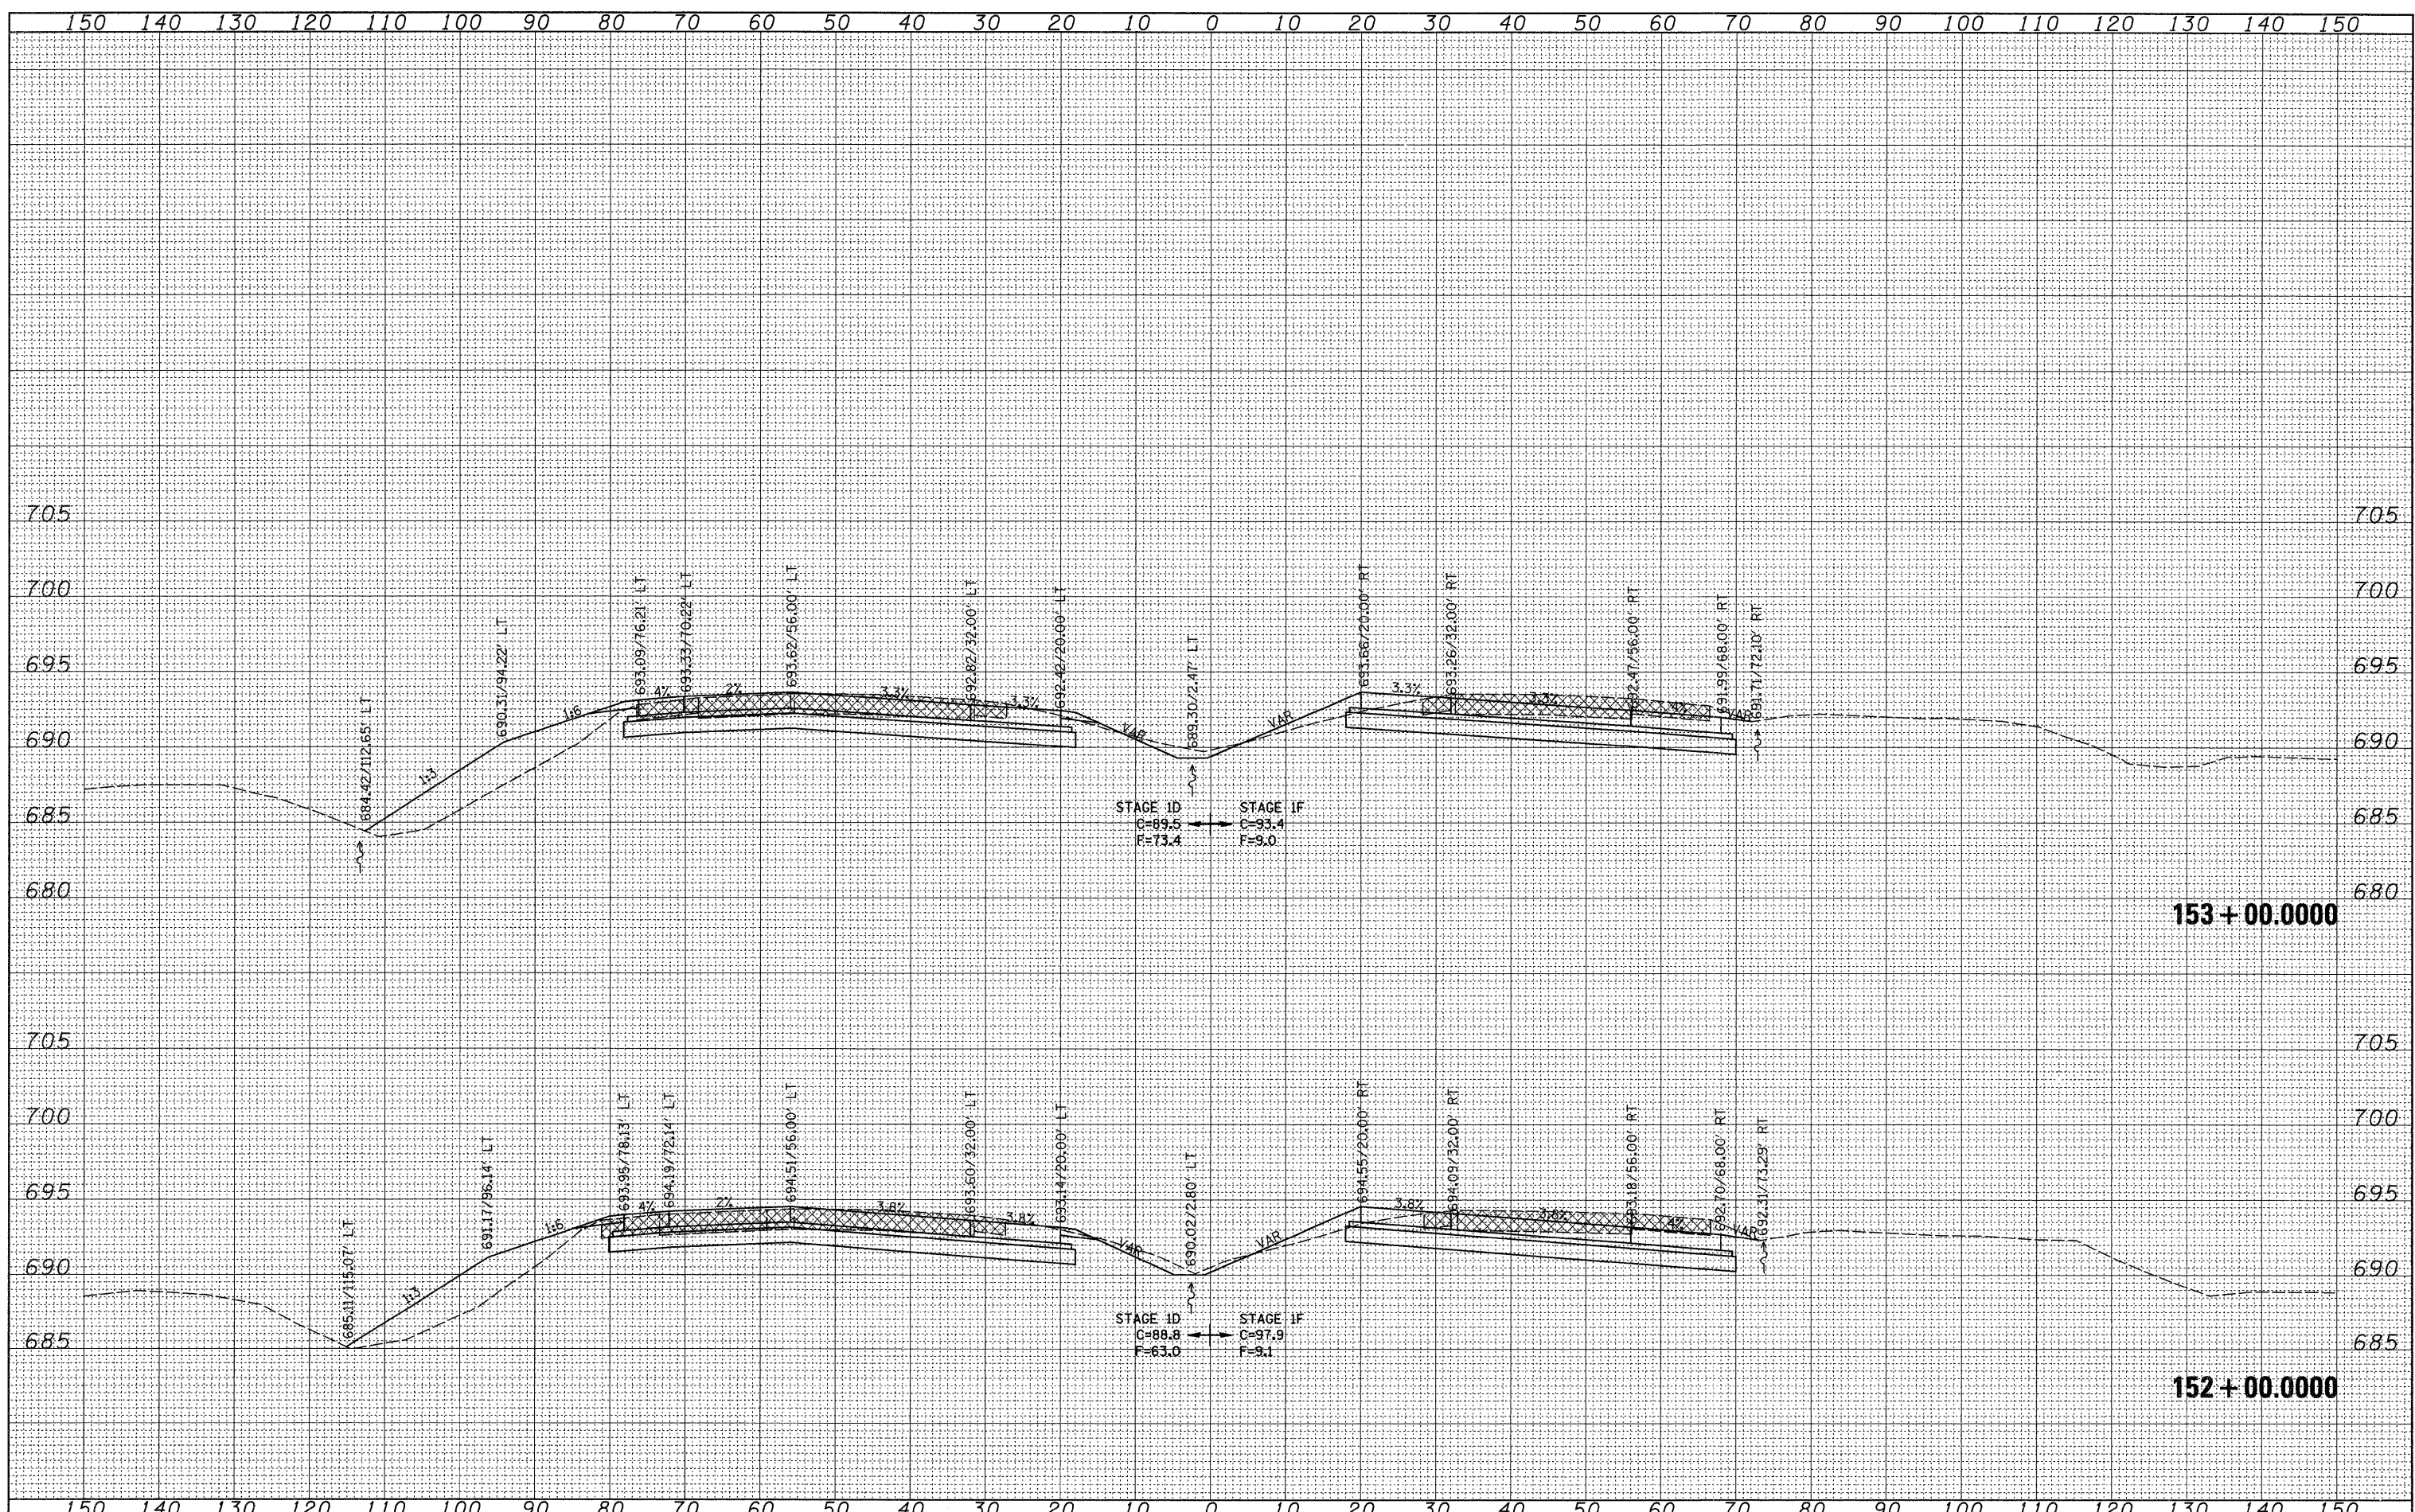

FILE NAME =
 USER NAME = grantpm
 DESIGNED -
 DRAWN -
 CHECKED -
 DATE -
 PLOT SCALE = 10.0000 ' / IN.
 PLOT DATE = Wed Feb 11 14:22:13 2009

DESIGNED -
 DRAWN -
 CHECKED -
 DATE -
 REVISED -
 REVISED -
 REVISED -
 REVISED -

**STATE OF ILLINOIS
 DEPARTMENT OF TRANSPORTATION**

**REVISSED SHEET 2-23-09
 I-80 CROSS-SECTIONS**
 SCALE: SHEET NO. OF SHEETS STA. 152+00.0000 TO STA. 153+00.0000

F.A.I. RTE. 80	SECTION (81-UJ-1)	COUNTY ROCK ISLAND	TOTAL SHEETS 292	SHEET NO. 275
CONTRACT NO. 64933			ILLINOIS FED. AID PROJECT	