


DATE	
BY	
SURVEYED	
PLOTTED	
NOTE BOOK	
AS PER	
AREAS CHECKED	

DATE	
BY	
SURVEYED	
PLOTTED	
NOTE BOOK	
AS PER	
AREAS CHECKED	

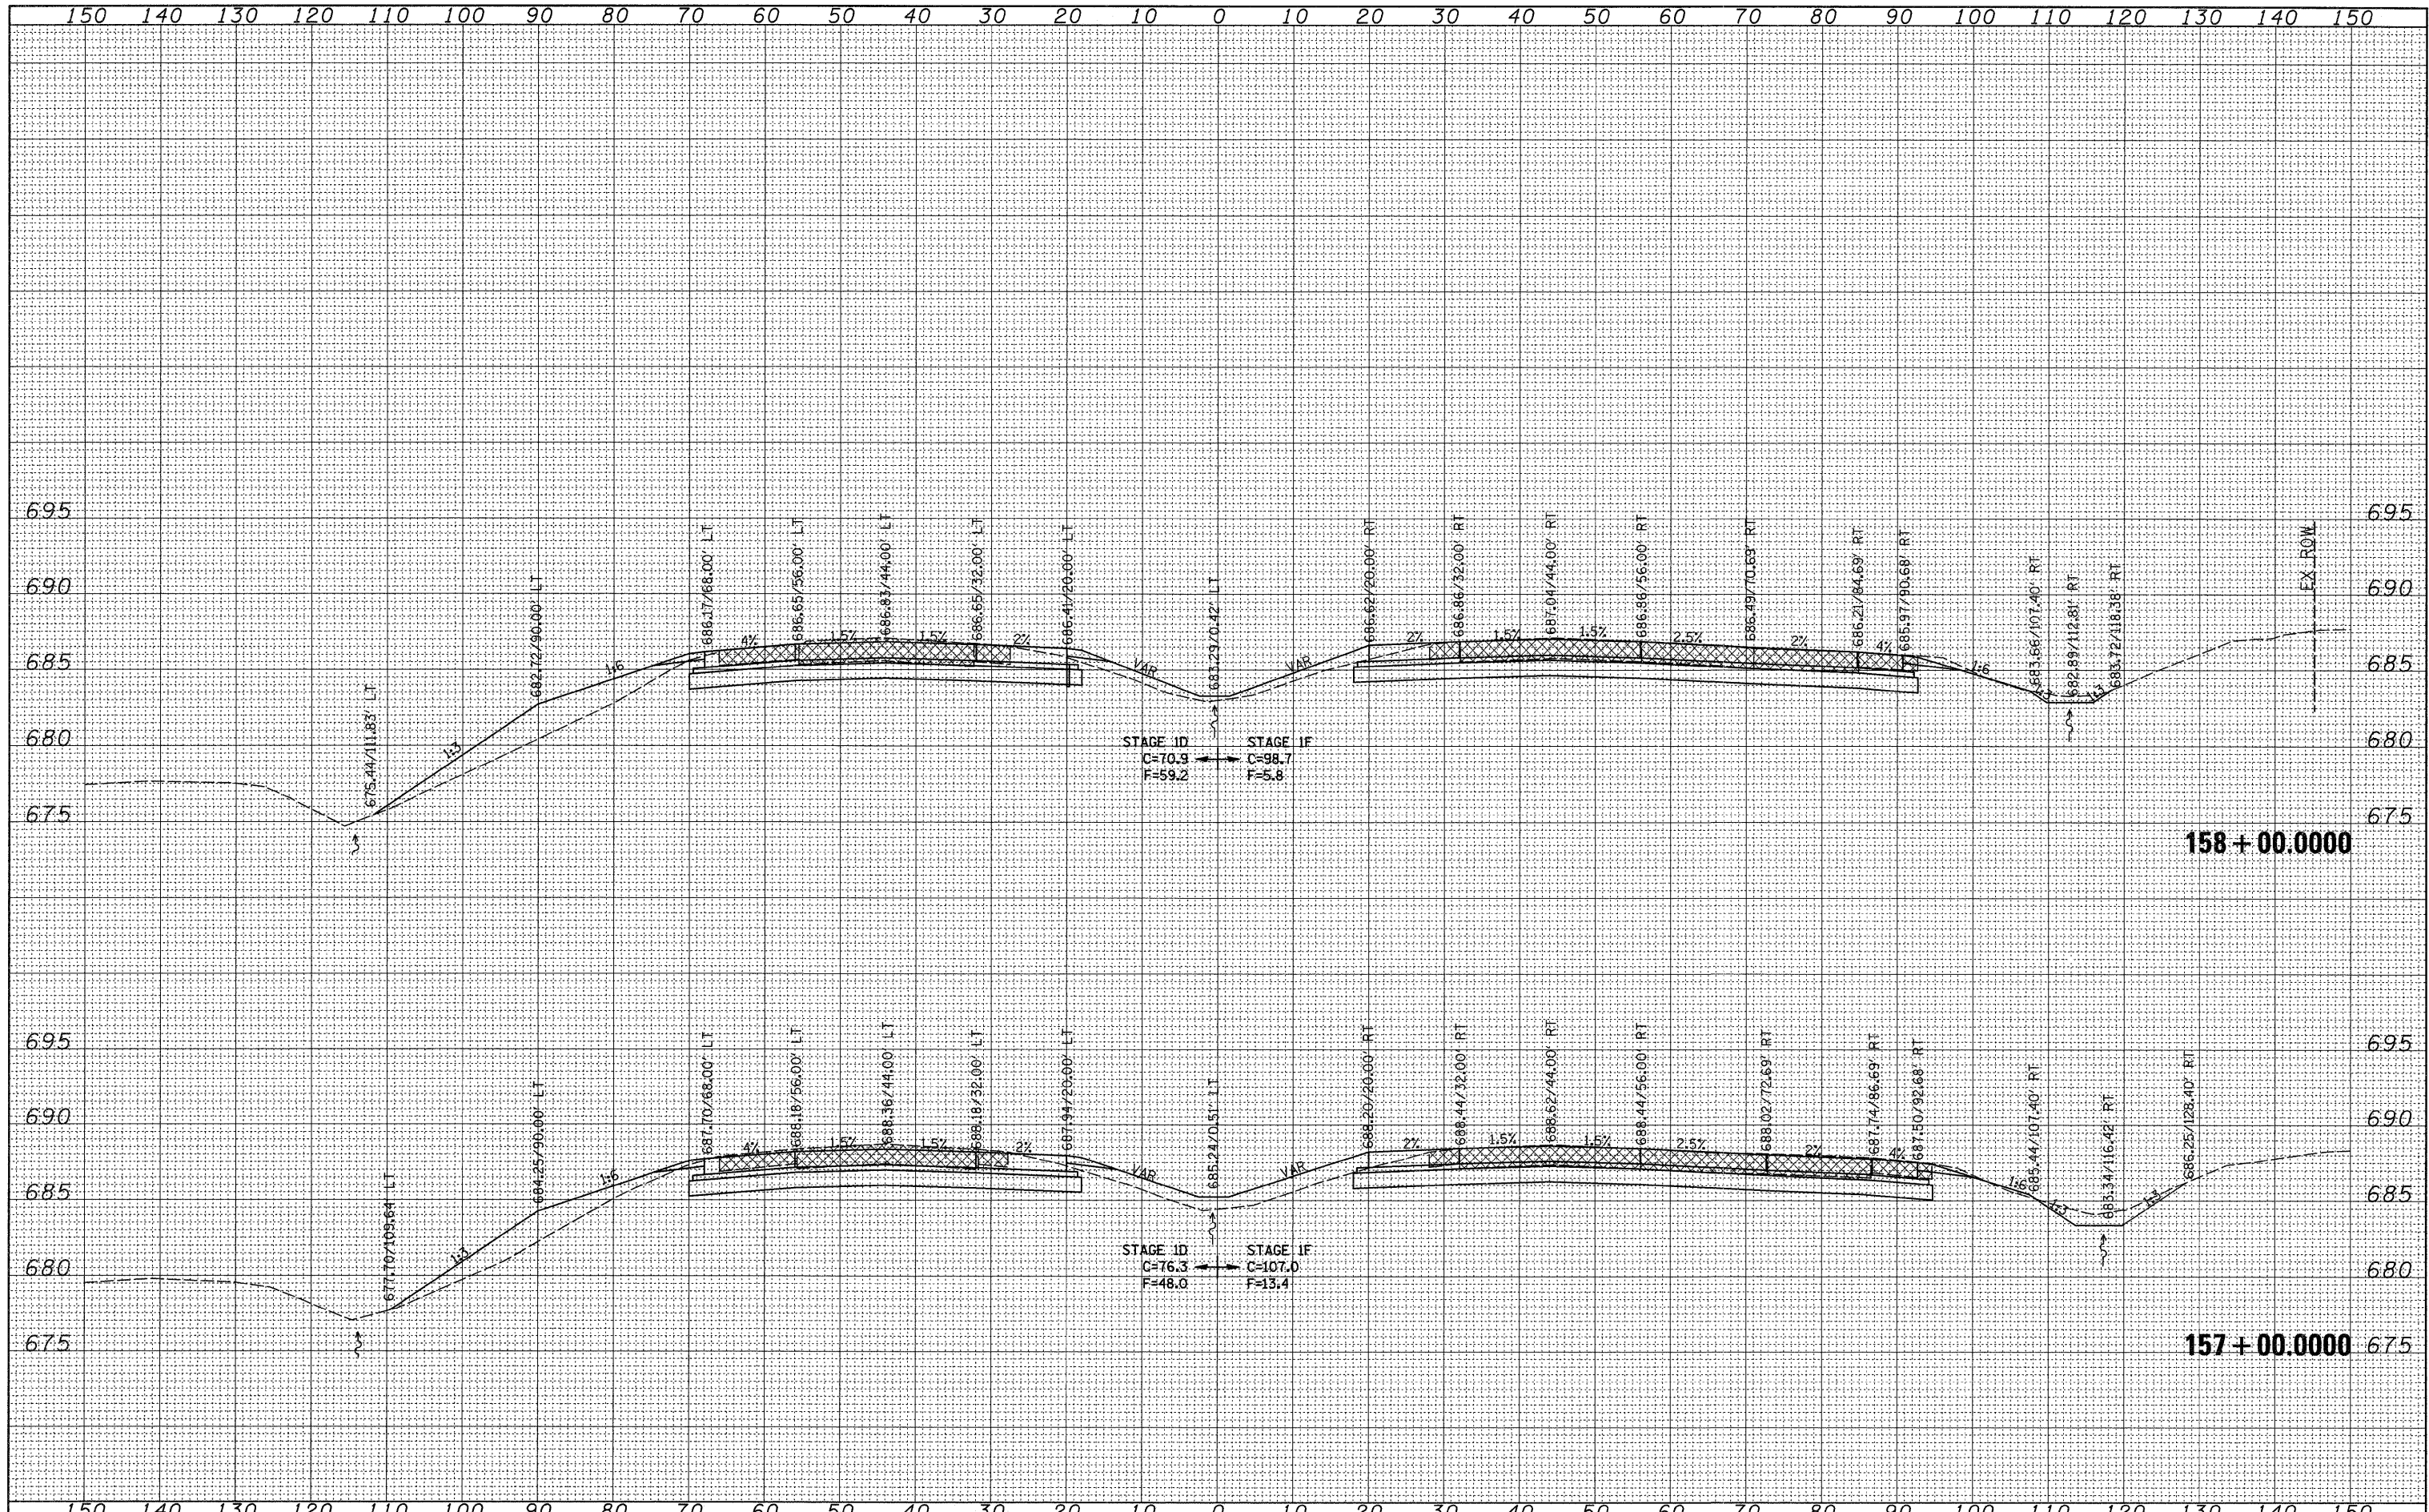

FILE NAME =	USER NAME = grantpm	DESIGNED -	REVISED -	STATE OF ILLINOIS DEPARTMENT OF TRANSPORTATION	REVISED SHEET 2-23-09 I-80 CROSS-SECTIONS	F.A.I. R.T.E.	SECTION	COUNTY	TOTAL SHEETS	SHEET NO.	
ci:\pw_work\p1dot\grantpm\dms34289\d08403xm2.dgn	PLOT SCALE = 10.0000' / IN.	DRAWN -	REVISED -			80	(81-IJR-1)	ROCK ISLAND	292	278	
PLOT DATE = Wed Feb 11 14:22:14 2009	CHECKED -	REVISED -	SCALE:			SHEET NO.	OF	SHEETS	STA. 157+00.0000 TO STA. 158+00.0000	FED. ROAD DIST. NO.	ILLINOIS FED. AID PROJECT
	DATE	REVISED -								CONTRACT NO. 64933	