


DATE	
BY	
SURVEYED	
PLOTTED	
NOTE BOOK	
AS CHECKED	
NO.	

DATE	
BY	
SURVEYED	
PLOTTED	
NOTE BOOK	
AS CHECKED	
NO.	

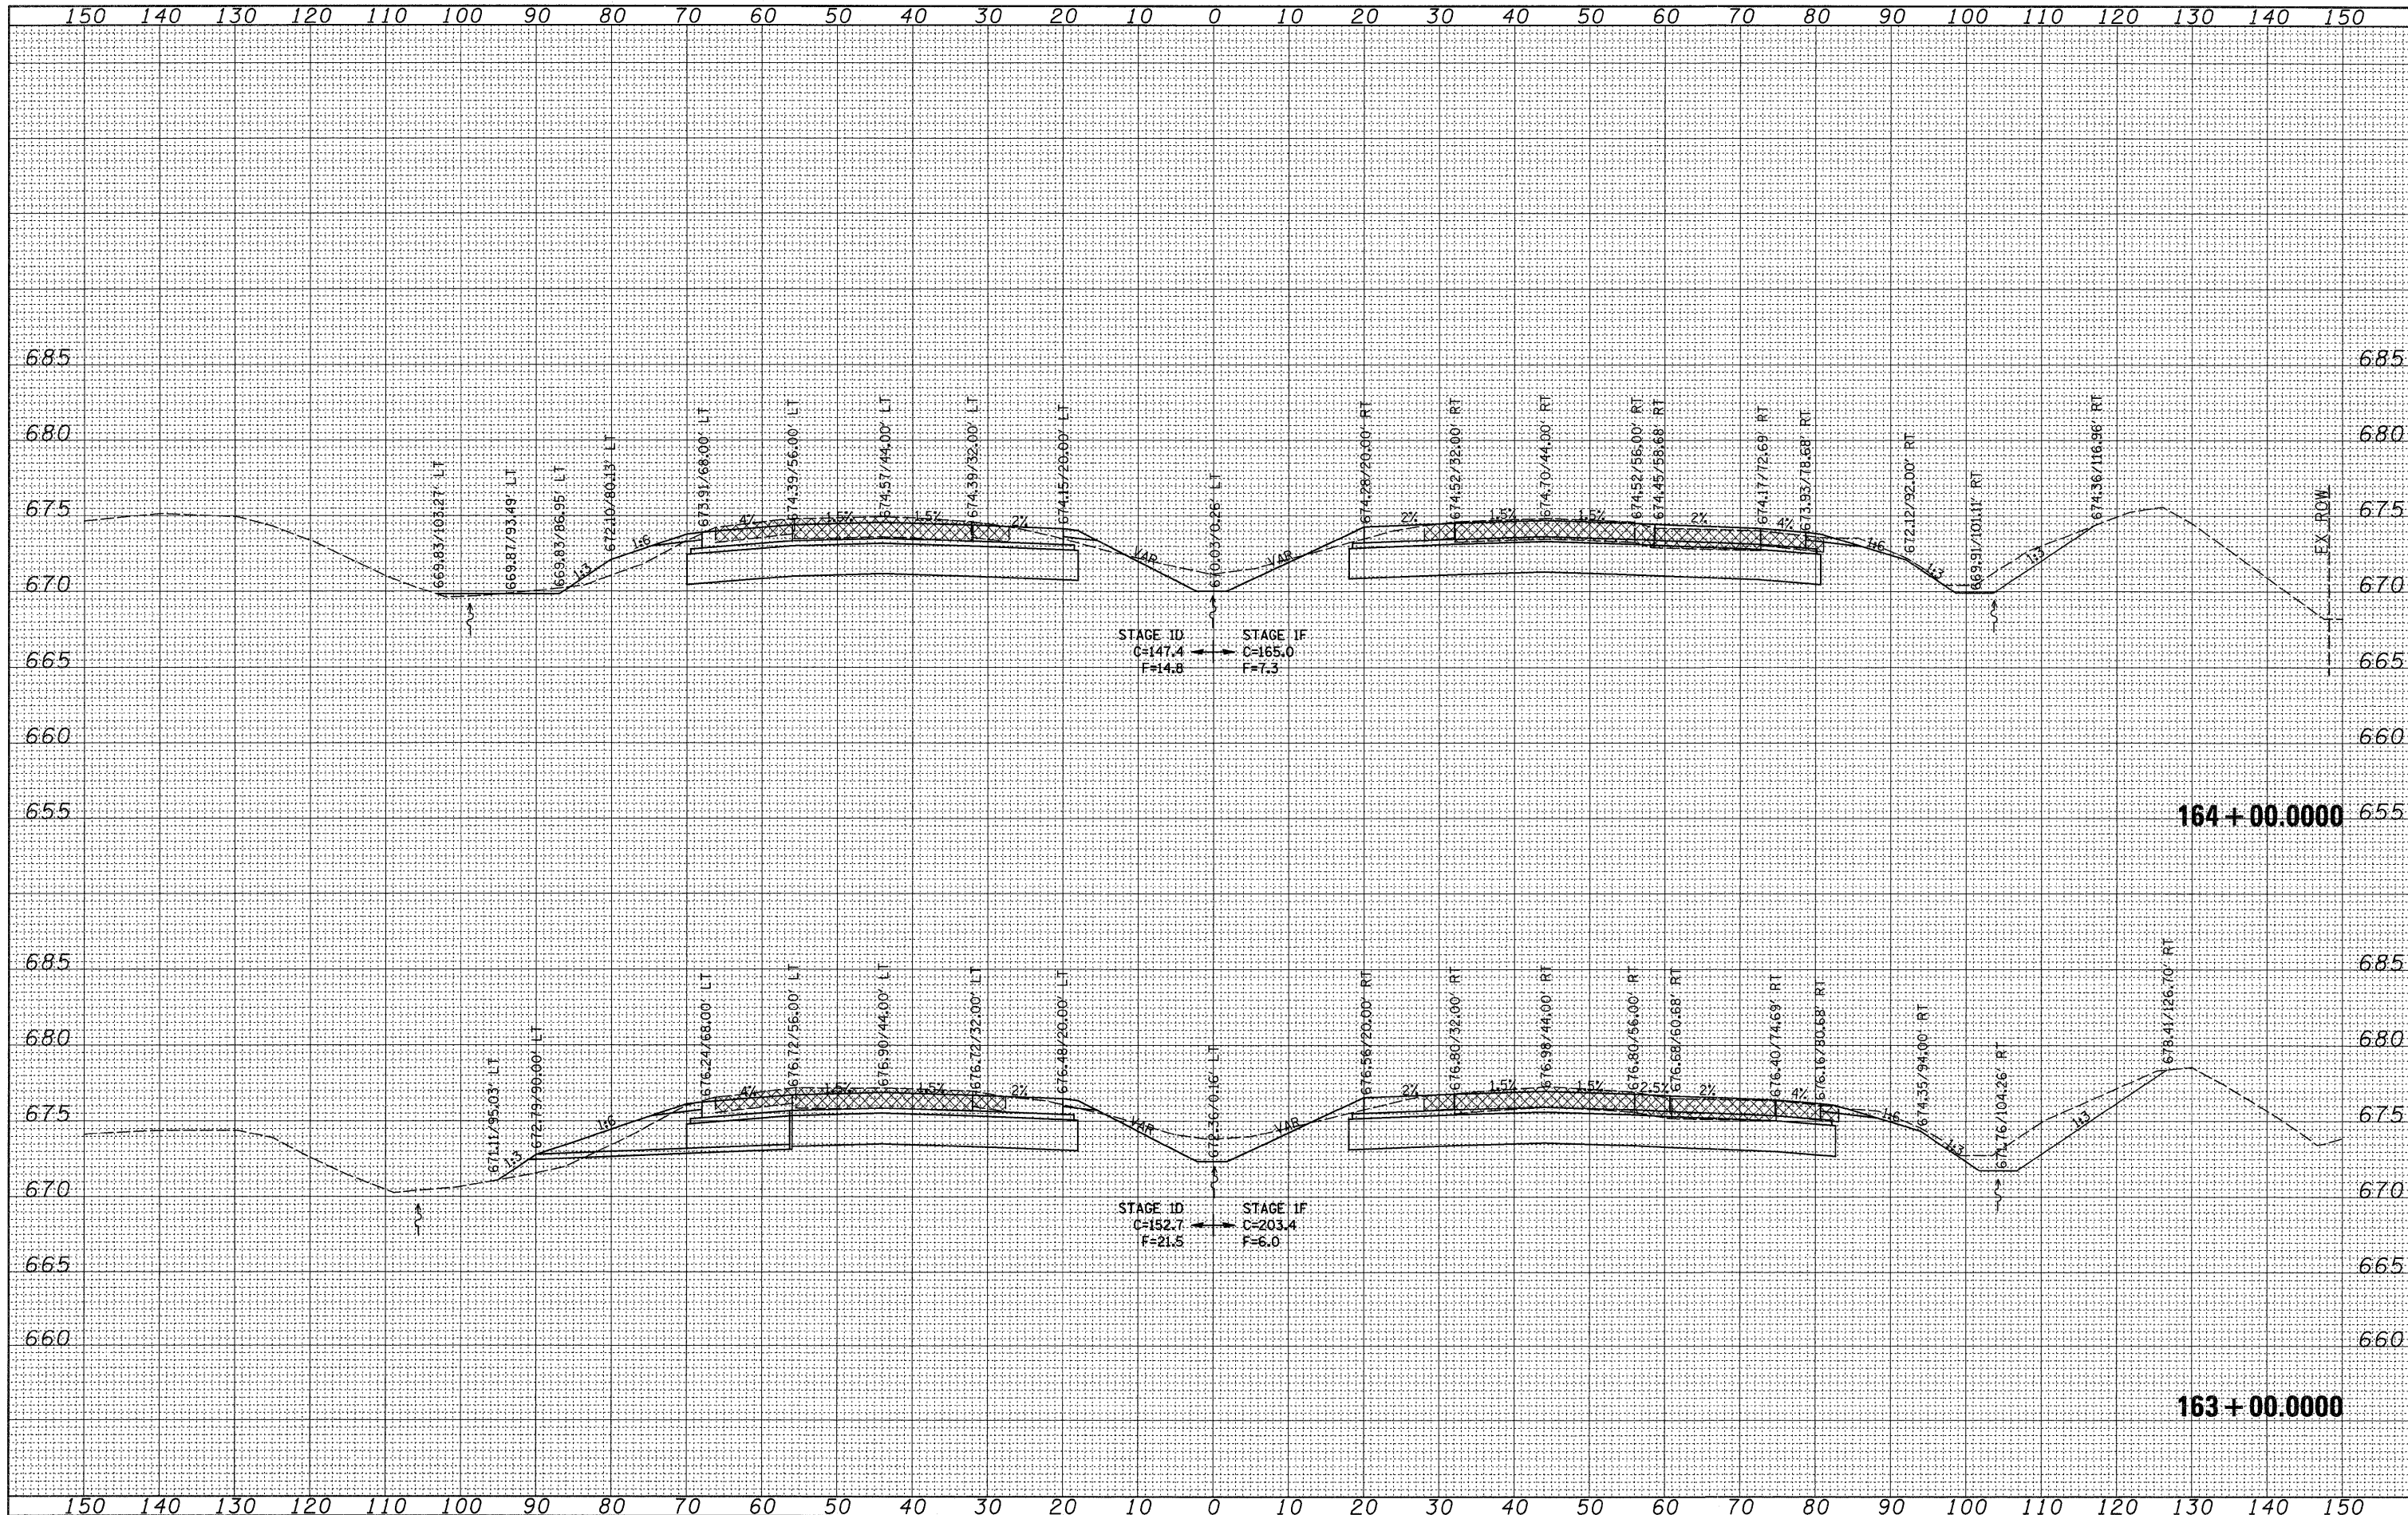

FILE NAME =
 cr:\pwork\pwidot\grantpm\dms34289\d08483xm2.dgn

USER NAME = grantpm
 PLOT SCALE = 18.0000' / IN.
 PLOT DATE = Wed Feb 11 14:22:16 2009

DESIGNED -
 DRAWN -
 CHECKED -
 DATE -

REVISED -
 REVISED -
 REVISED -
 REVISED -

**STATE OF ILLINOIS
 DEPARTMENT OF TRANSPORTATION**

2 REVISED SHEET 2-23-09
I-80 CROSS-SECTIONS

SCALE: SHEET NO. OF SHEETS STA. 163+00.0000 TO STA. 164+00.0000

F.A.I. RTE. 80	SECTION (81-1)R-1	COUNTY ROCK ISLAND	TOTAL SHEETS 292	SHEET NO. 281
CONTRACT NO. 64933			ILLINOIS FED. AID PROJECT	