


DATE	
BY	
FINAL SURVEYED	
PLOTTED	
NOTE BOOK	
AREAS CHECKED	

DATE	
BY	
ORIGINAL SURVEY	
PLOTTED	
NOTE BOOK	
AREAS CHECKED	

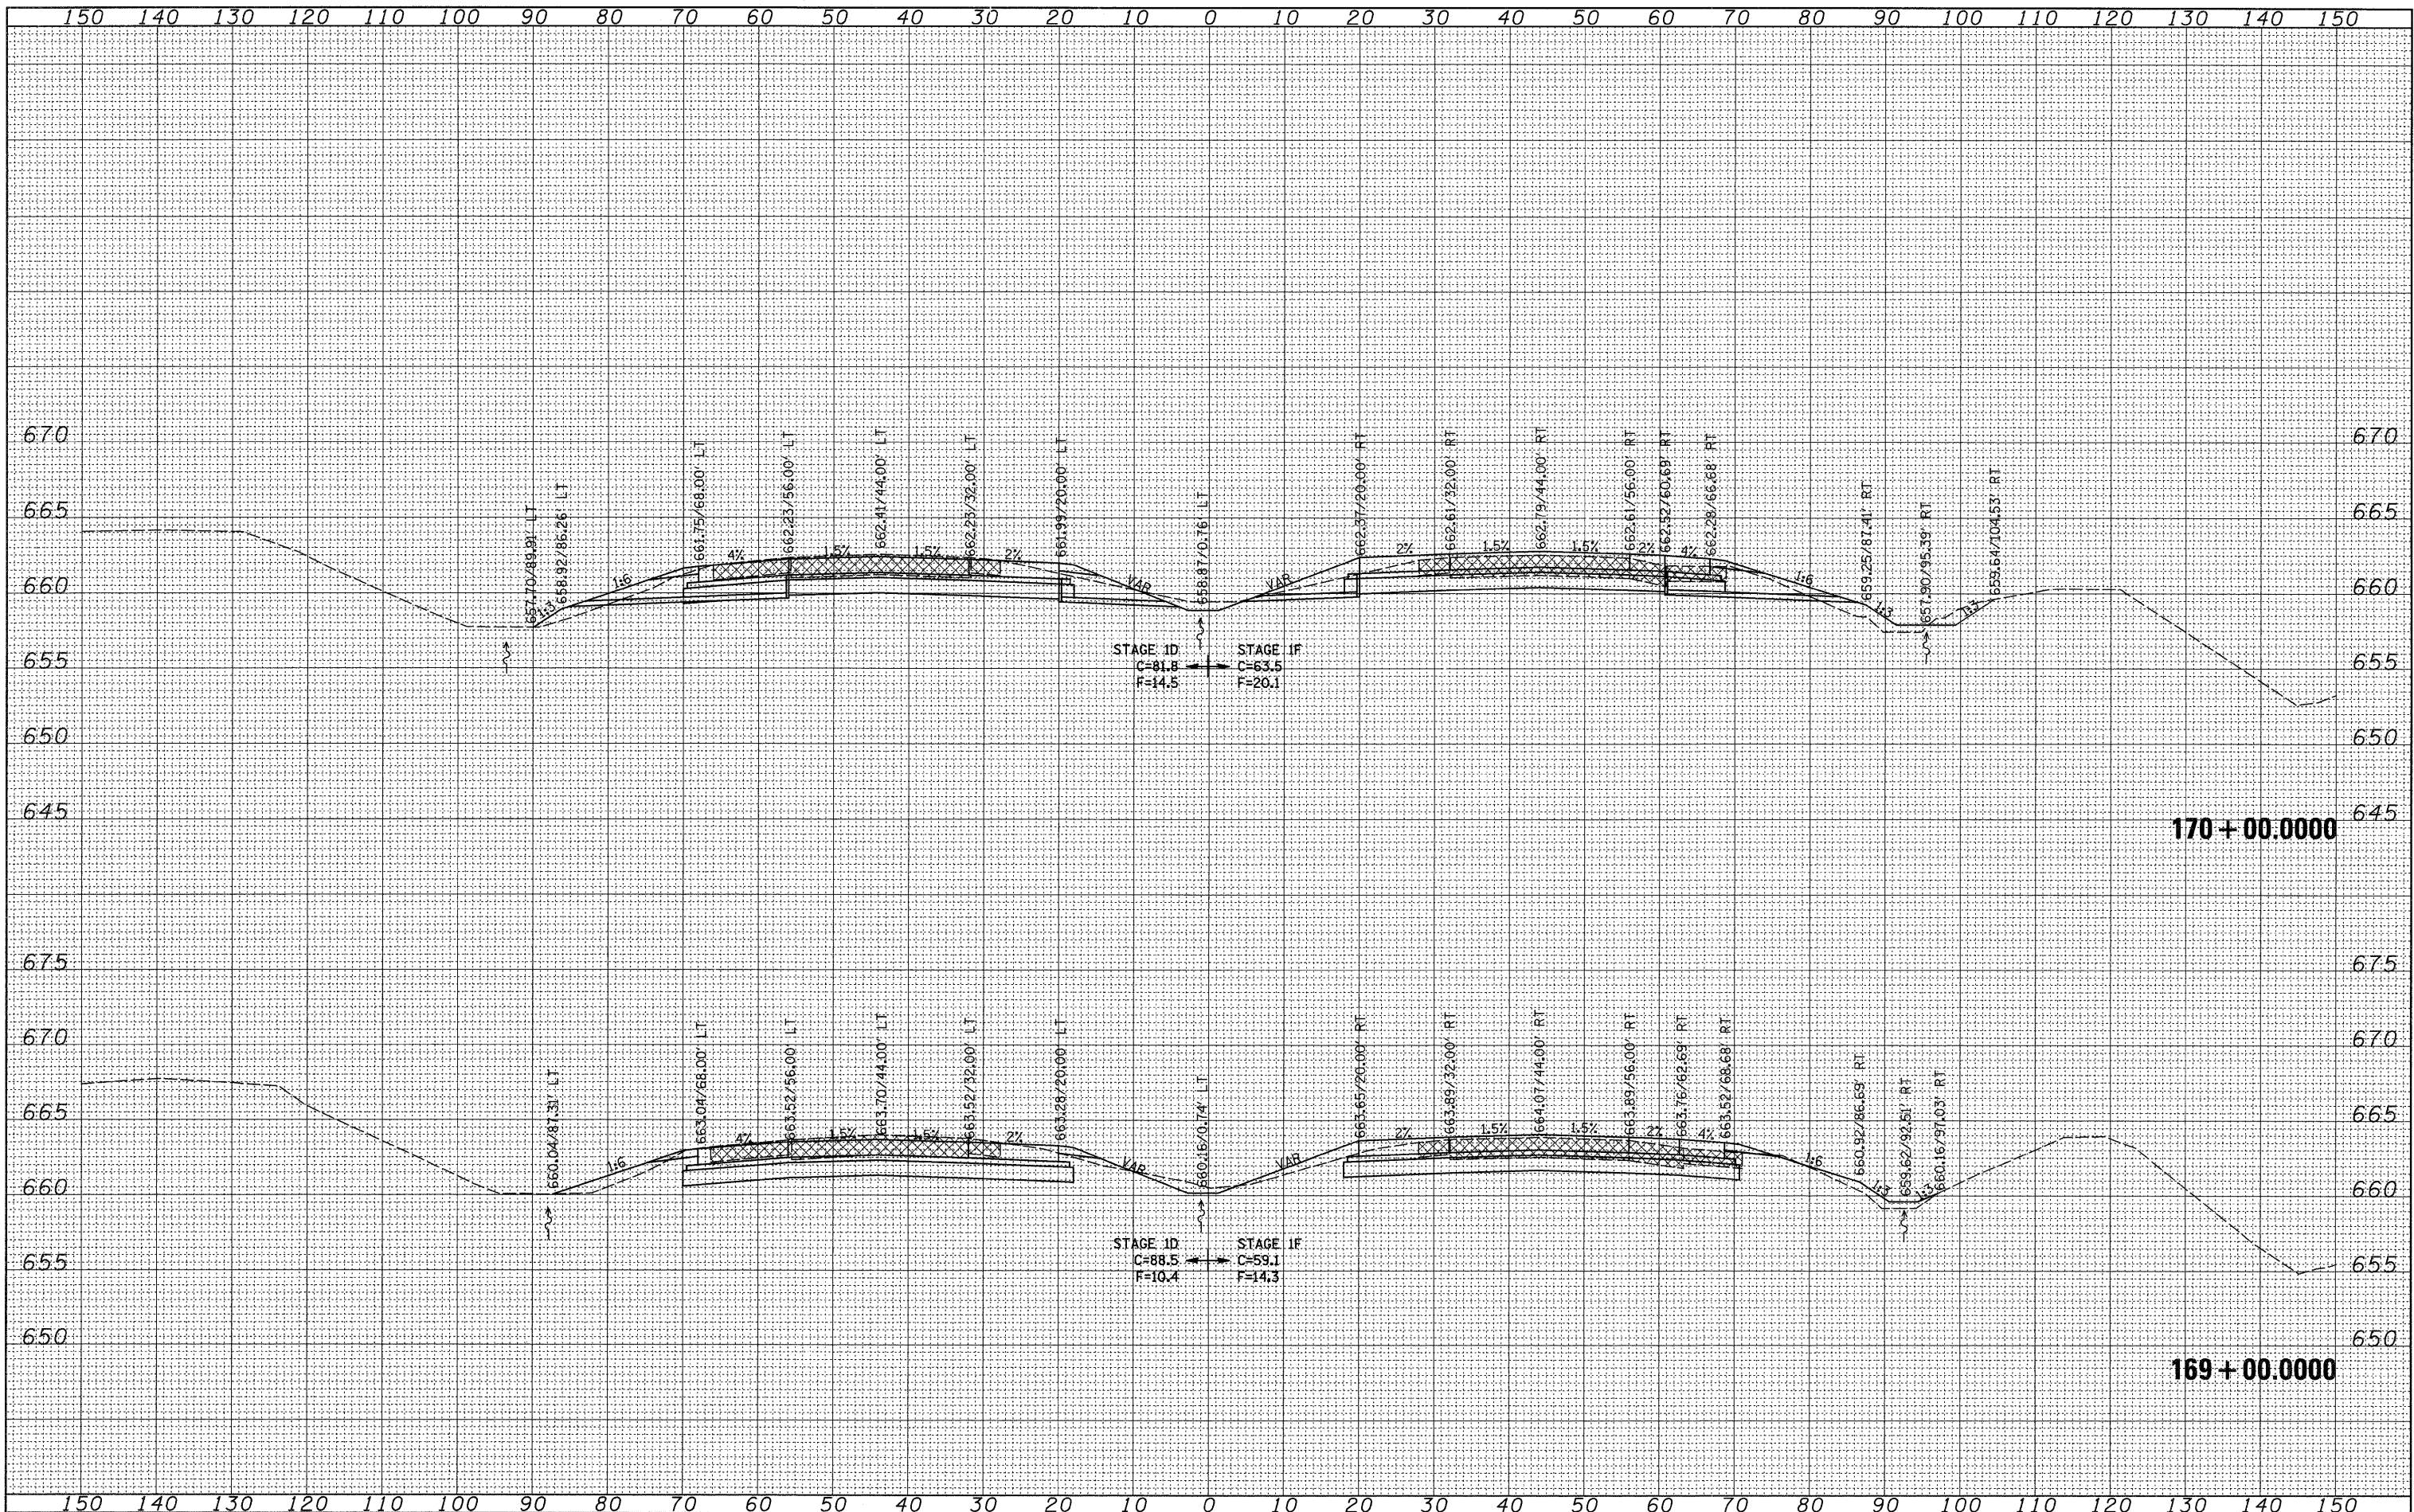

FILE NAME =  
 c:\pwwork\pwwork\grants\p\dms34289\d08403xm2.dgn

USER NAME = grantspm  
 PLOT SCALE = 18.0000' / IN.  
 PLOT DATE = Wed Feb 11 14:22:17 2009

DESIGNED -  
 DRAWN -  
 CHECKED -  
 DATE -

REVISED -  
 REVISED -  
 REVISED -  
 REVISED -

STATE OF ILLINOIS  
 DEPARTMENT OF TRANSPORTATION

REVISED SHEET 2-23-09  
 I-80 CROSS-SECTIONS

SCALE: SHEET NO. OF SHEETS STA. 169+00.0000 TO STA. 170+00.0000

F.A.I. RTE.	SECTION	COUNTY	TOTAL SHEETS	SHEET NO.
80	(61-1)R-1	ROCK ISLAND	292	284
CONTRACT NO. 64933				
FED. ROAD DIST. NO.		ILLINOIS FED. AID PROJECT		