


BY	DATE
SURVEYED	
PLOTTED	
TEMPLATE	
NOTE BOOK	
AREAS CHECKED	
NO.	

BY	DATE
ORIGINAL SURVEY	
PLOTTED	
TEMPLATE	
NOTE BOOK	
AREAS CHECKED	
NO.	

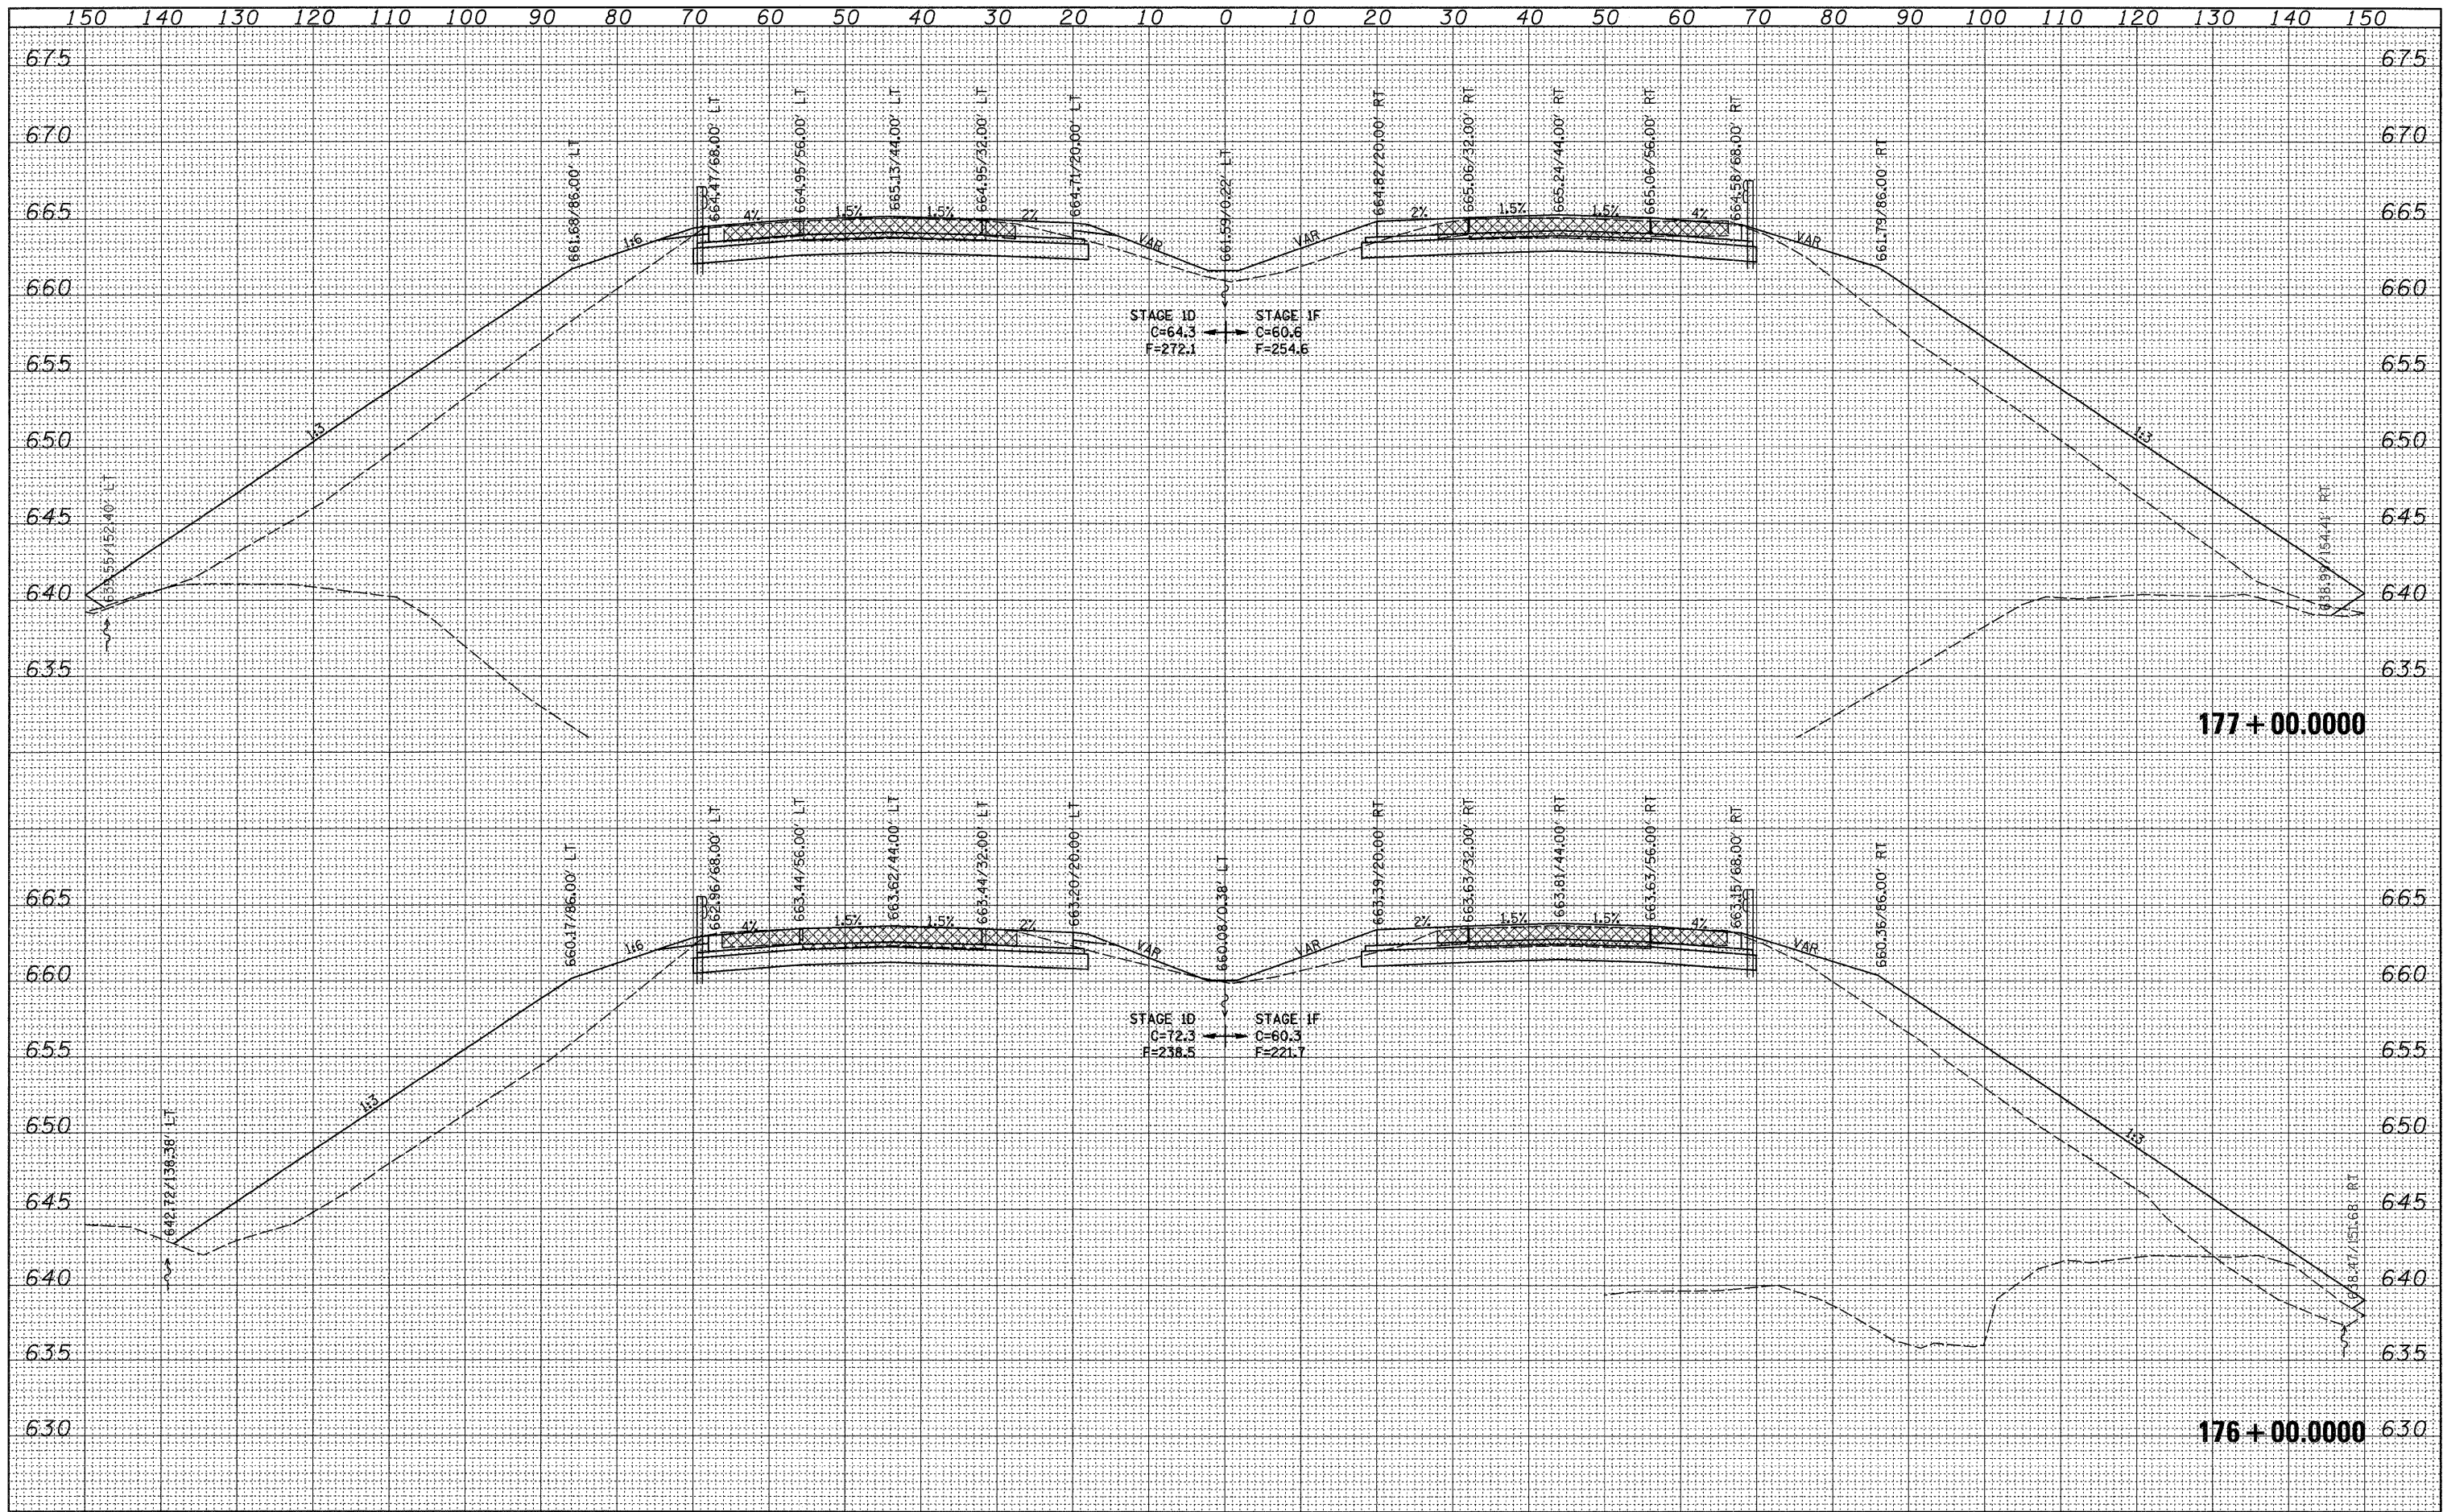

FILE NAME =	USER NAME = grantpm	DESIGNED -	REVISED -	STATE OF ILLINOIS DEPARTMENT OF TRANSPORTATION	REVISED SHEET 2-23-09 I-80 CROSS-SECTIONS	SCALE:	SHEET NO.	OF	SHEETS	STA. 176+00.0000 TO STA. 177+00.0000	F.A.I. R.T.E.:	SECTION	COUNTY	TOTAL SHEETS	SHEET NO.
ct:\pw_work\pwsdot\grantpm\dms34289\d08483xm2.dgn		DRAWN -	REVISED -			80	(81-1)R-1	ROCK ISLAND	292	288					
PLOT SCALE = 18.0000' / IN.		CHECKED -	REVISED -			CONTRACT NO. 64933		FED. ROAD DIST. NO.		[ILLINOIS] FED. AID PROJECT					
PLOT DATE = Wed Feb 11 14:22:19 2009		DATE -	REVISED -												