


DATE	
BY	
SURVEYED	
PLOTTED	
NOTE BOOK	
AREAS CHECKED	

DATE	
BY	
SURVEYED	
PLOTTED	
NOTE BOOK	
AREAS CHECKED	

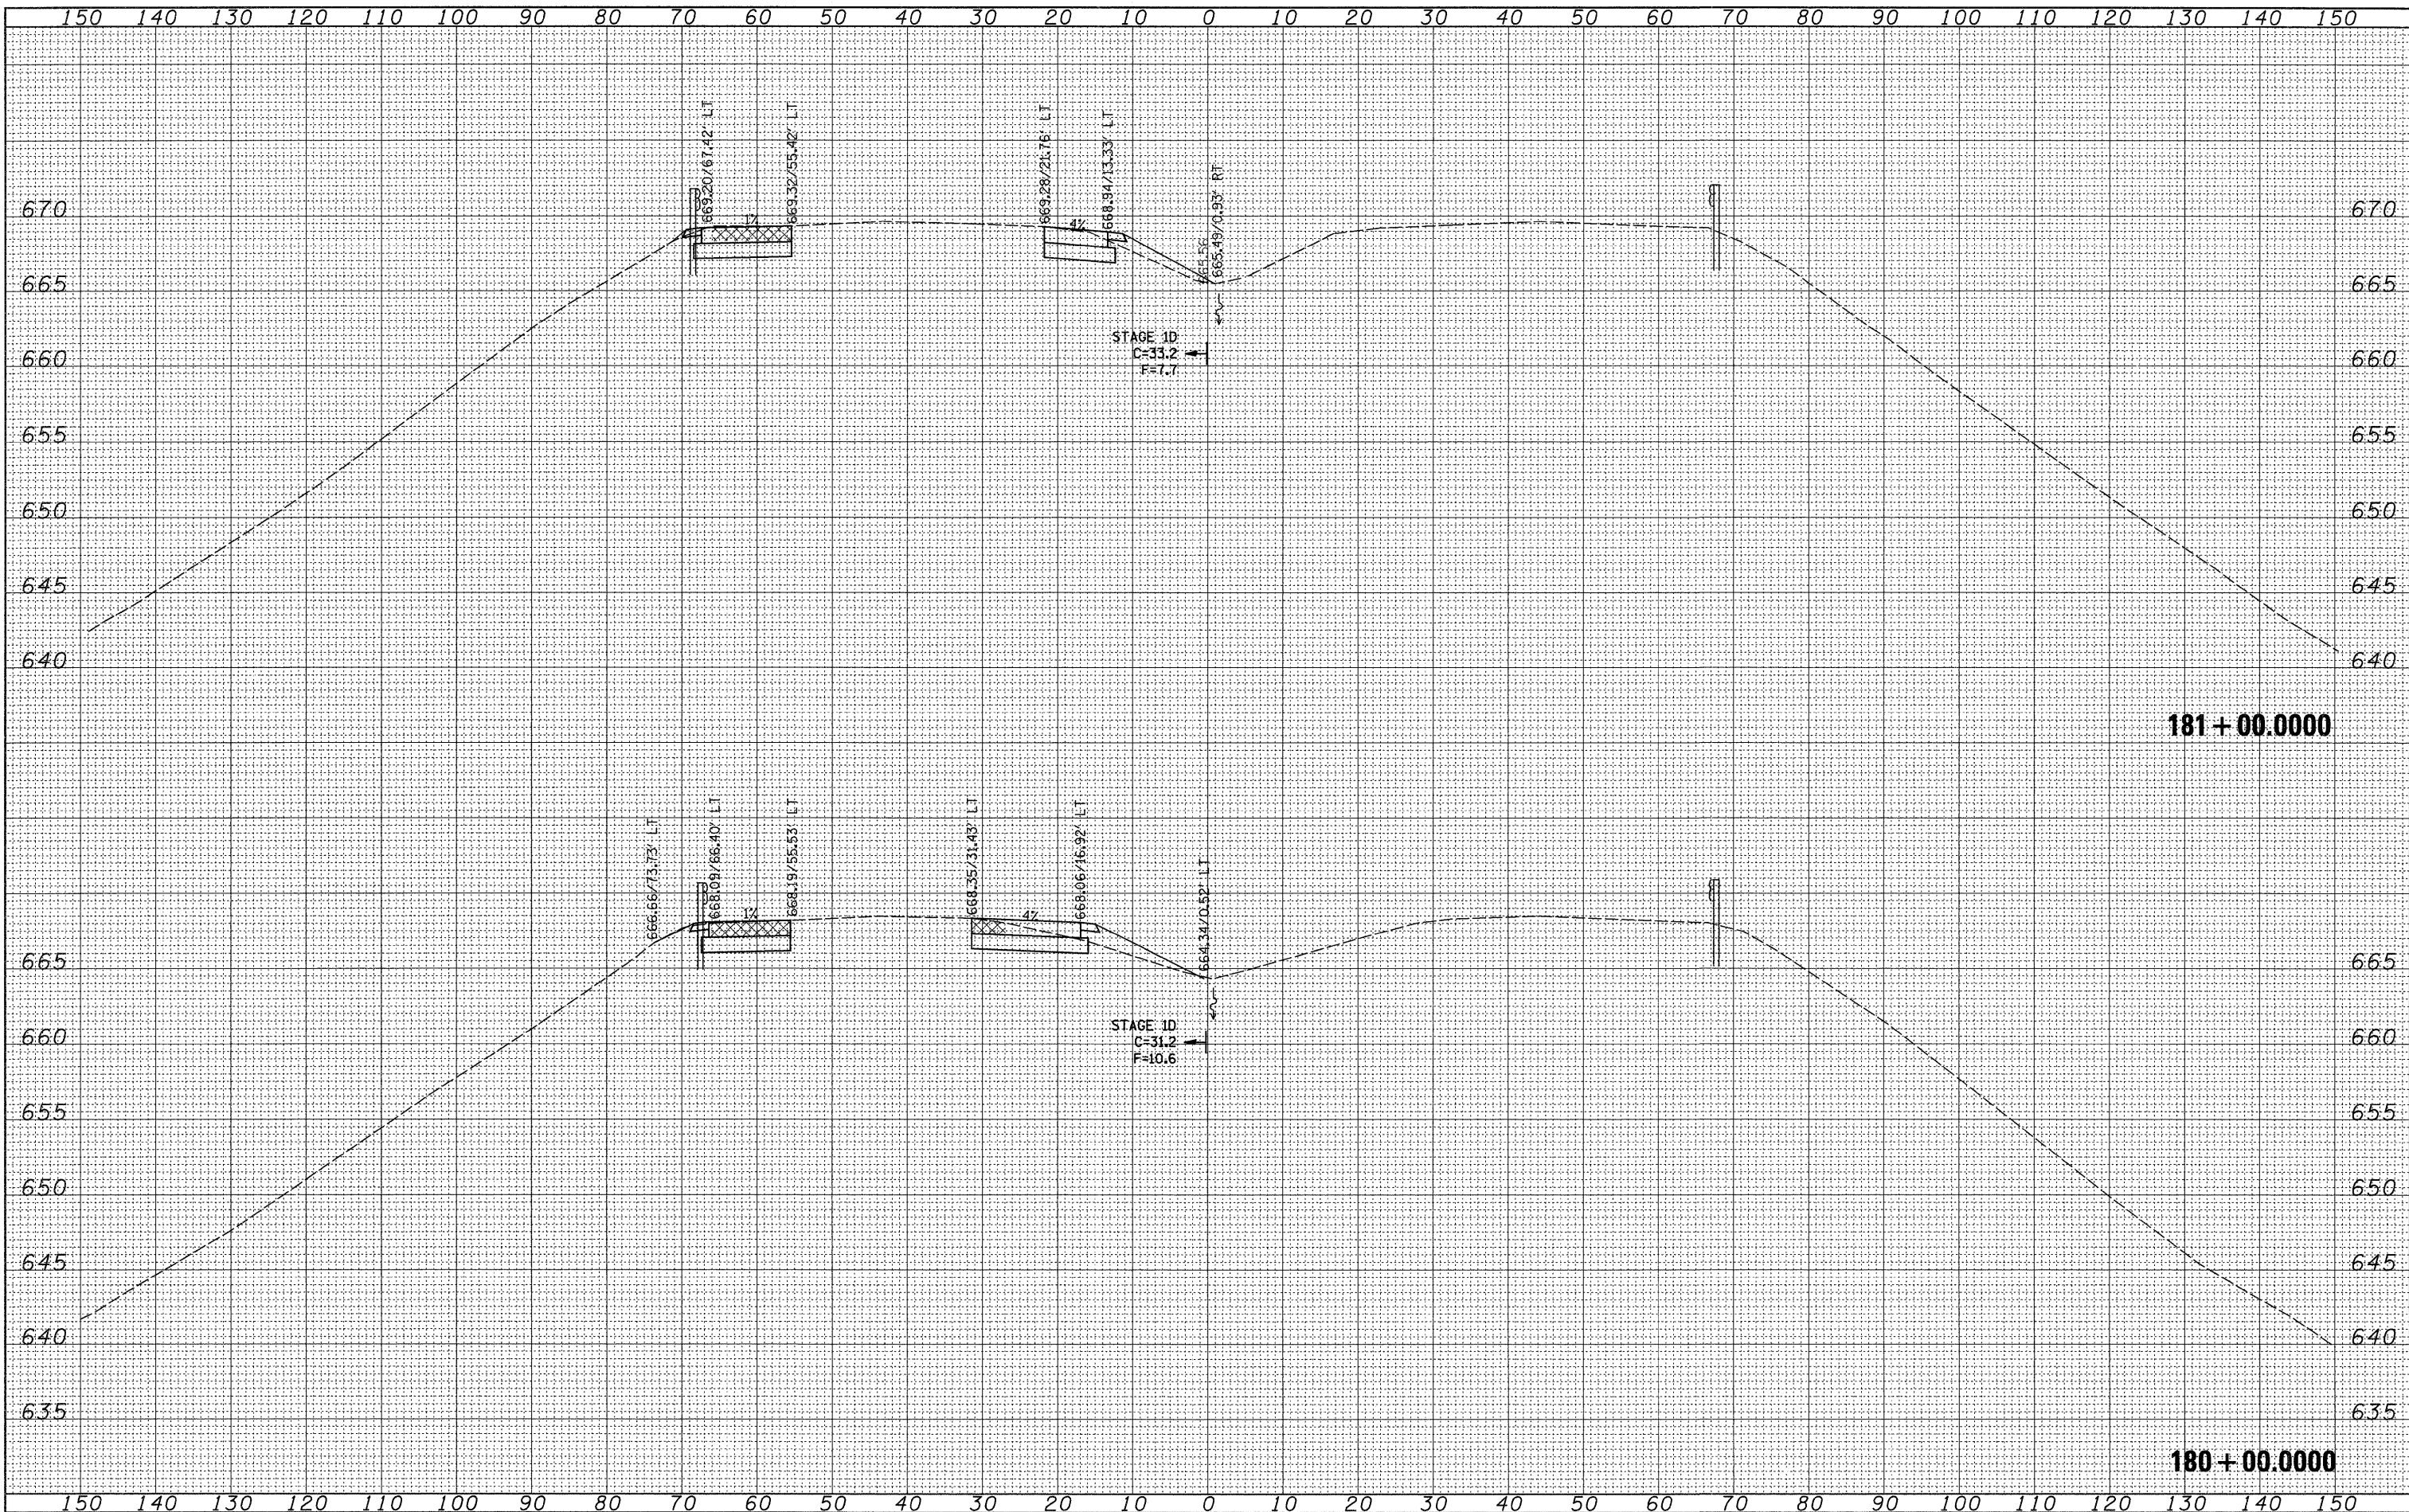

FILE NAME =
 c:\pwwork\pwwork\grantpm\dms34289\d08403xm2.dgn

USER NAME = grantpm
 DESIGNED -
 DRAWN -
 CHECKED -
 PLOT SCALE = 10.0000' / IN.
 PLOT DATE = Wed Feb 11 14:22:20 2009

REVISED -
 REVISED -
 REVISED -
 REVISED -

STATE OF ILLINOIS
 DEPARTMENT OF TRANSPORTATION

REVISOR SHEET 2-23-09
 I-80 CROSS-SECTIONS
 SCALE: SHEET NO. OF SHEETS STA. 180+00.0000 TO STA. 181+00.0000

F.A.I. RTE. 80	SECTION (81-1) R-1	COUNTY ROCK ISLAND	TOTAL SHEETS 292	SHEET NO. 290
CONTRACT NO. 64933			ILLINOIS FED. AID PROJECT	