


DATE	
BY	
SURVEYED	
PLOTTED	
NOTE BOOK	
AREAS CHECKED	

DATE	
BY	
ORIGINAL SURVEY	
PLOTTED	
NOTE BOOK	
AREAS CHECKED	

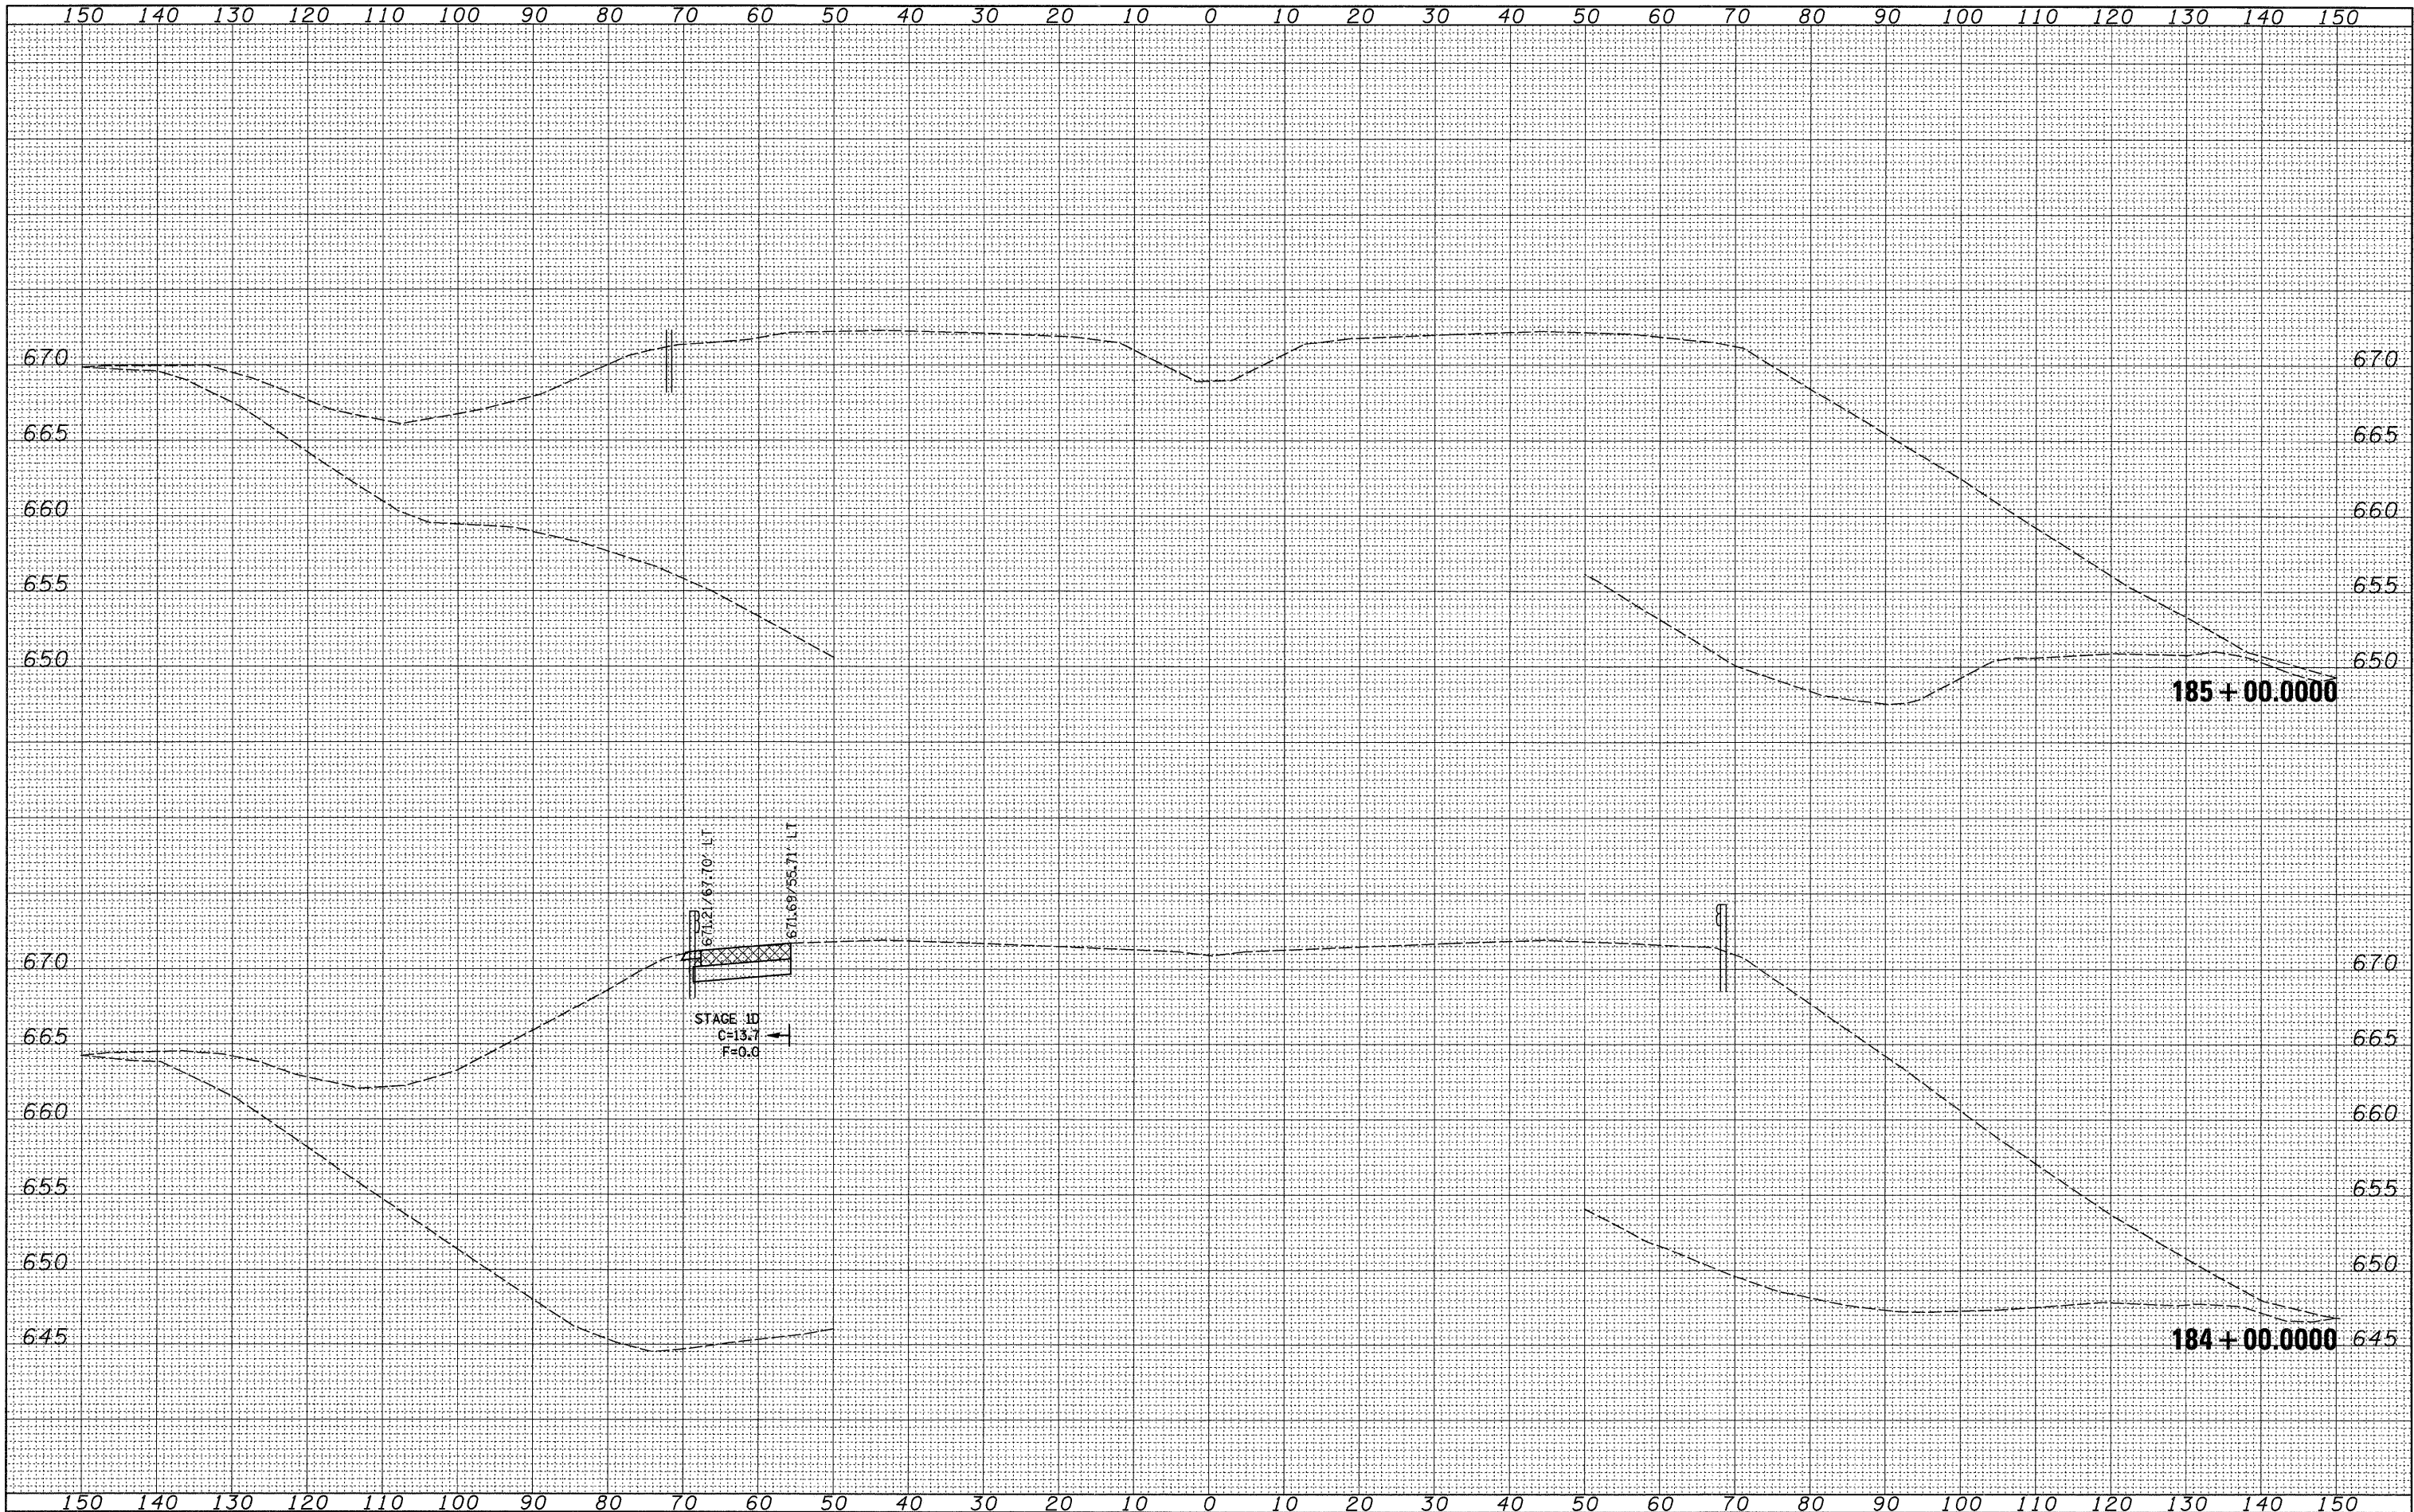

FILE NAME =
 c:\pw_work\pwsdot\grantpm\dms34289\d08403xm2.dgn

USER NAME = grantpm
 PLOT SCALE = 10.0000' / IN.
 PLOT DATE = Wed Feb 11 14:22:21 2009

DESIGNED -
 DRAWN -
 CHECKED -
 DATE -

REVISED -
 REVISED -
 REVISED -
 REVISED -

**STATE OF ILLINOIS
 DEPARTMENT OF TRANSPORTATION**

REVISED SHEET 2-23-09

I-80 CROSS-SECTIONS

SCALE: SHEET NO. OF SHEETS STA. 184+00.0000 TO STA. 185+00.0000

F.A.I. RTE. 80	SECTION (81-1) R-1	COUNTY ROCK ISLAND	TOTAL SHEETS 292	SHEET NO. 292
FED. ROAD DIST. NO. [ILLINOIS] FED. AID PROJECT			CONTRACT NO. 64933	