


PROPOSED TYPICAL SECTION, WITH BARRIER WALL

N.T.S.


STA 58 + 00 TO STA 63 + 47

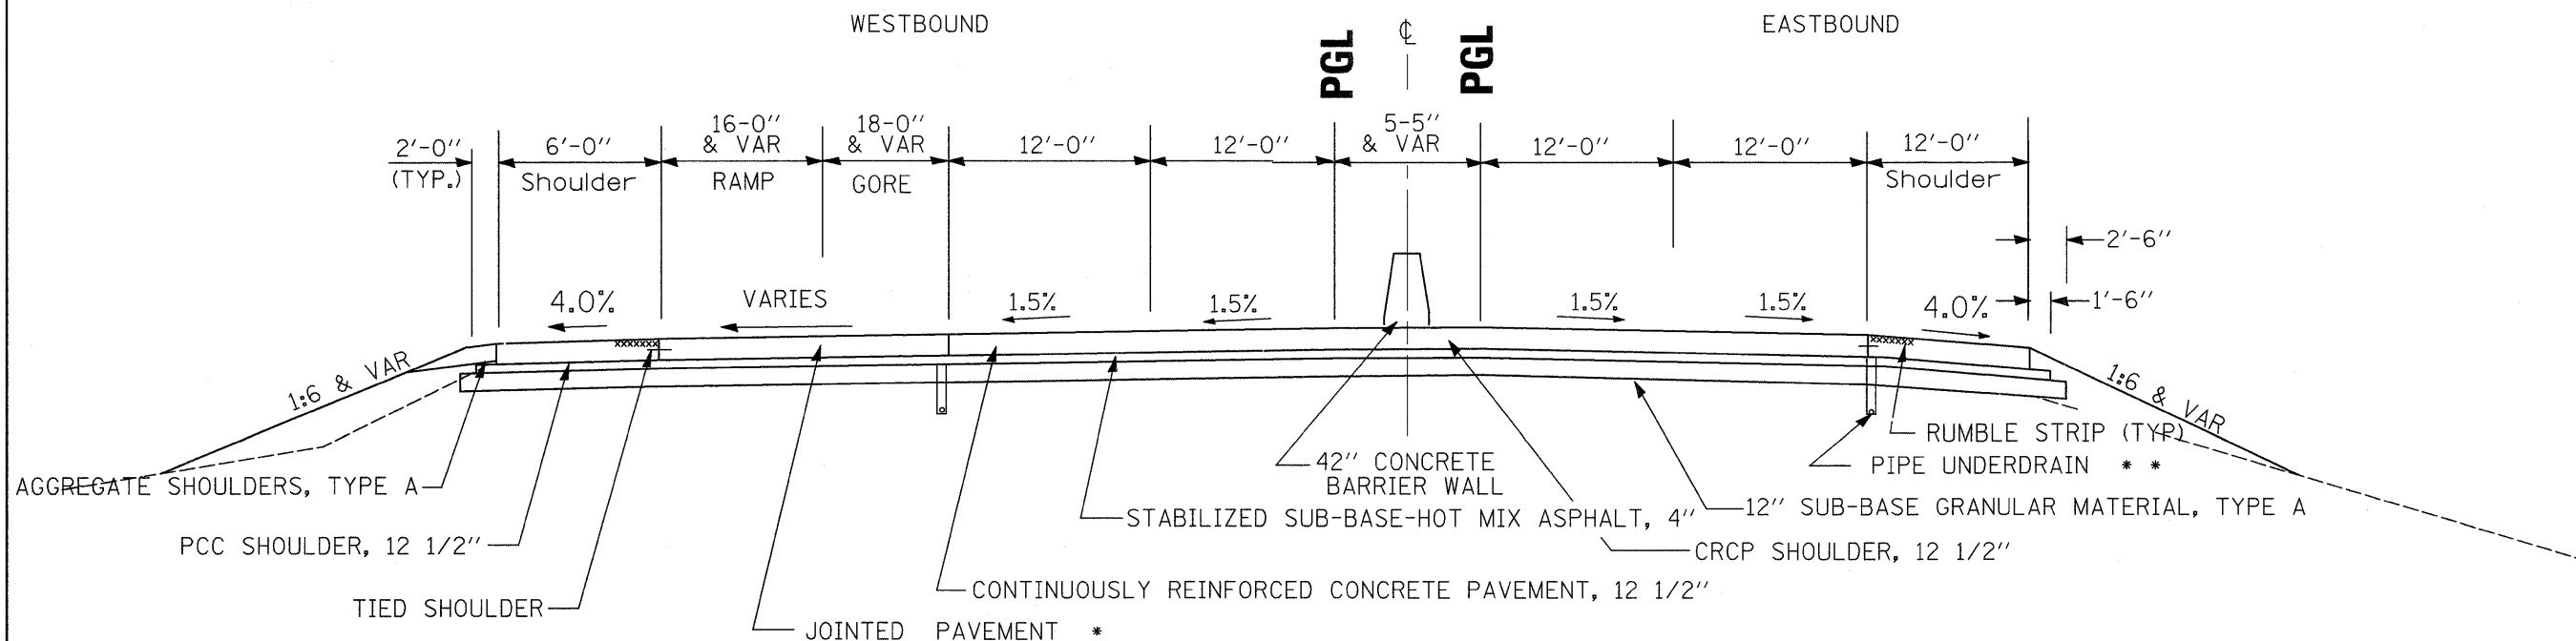

PROPOSED TYPICAL SECTION, WITH BARRIER WALL

N.T.S.

STA 63 + 47 TO STA 66 + 20

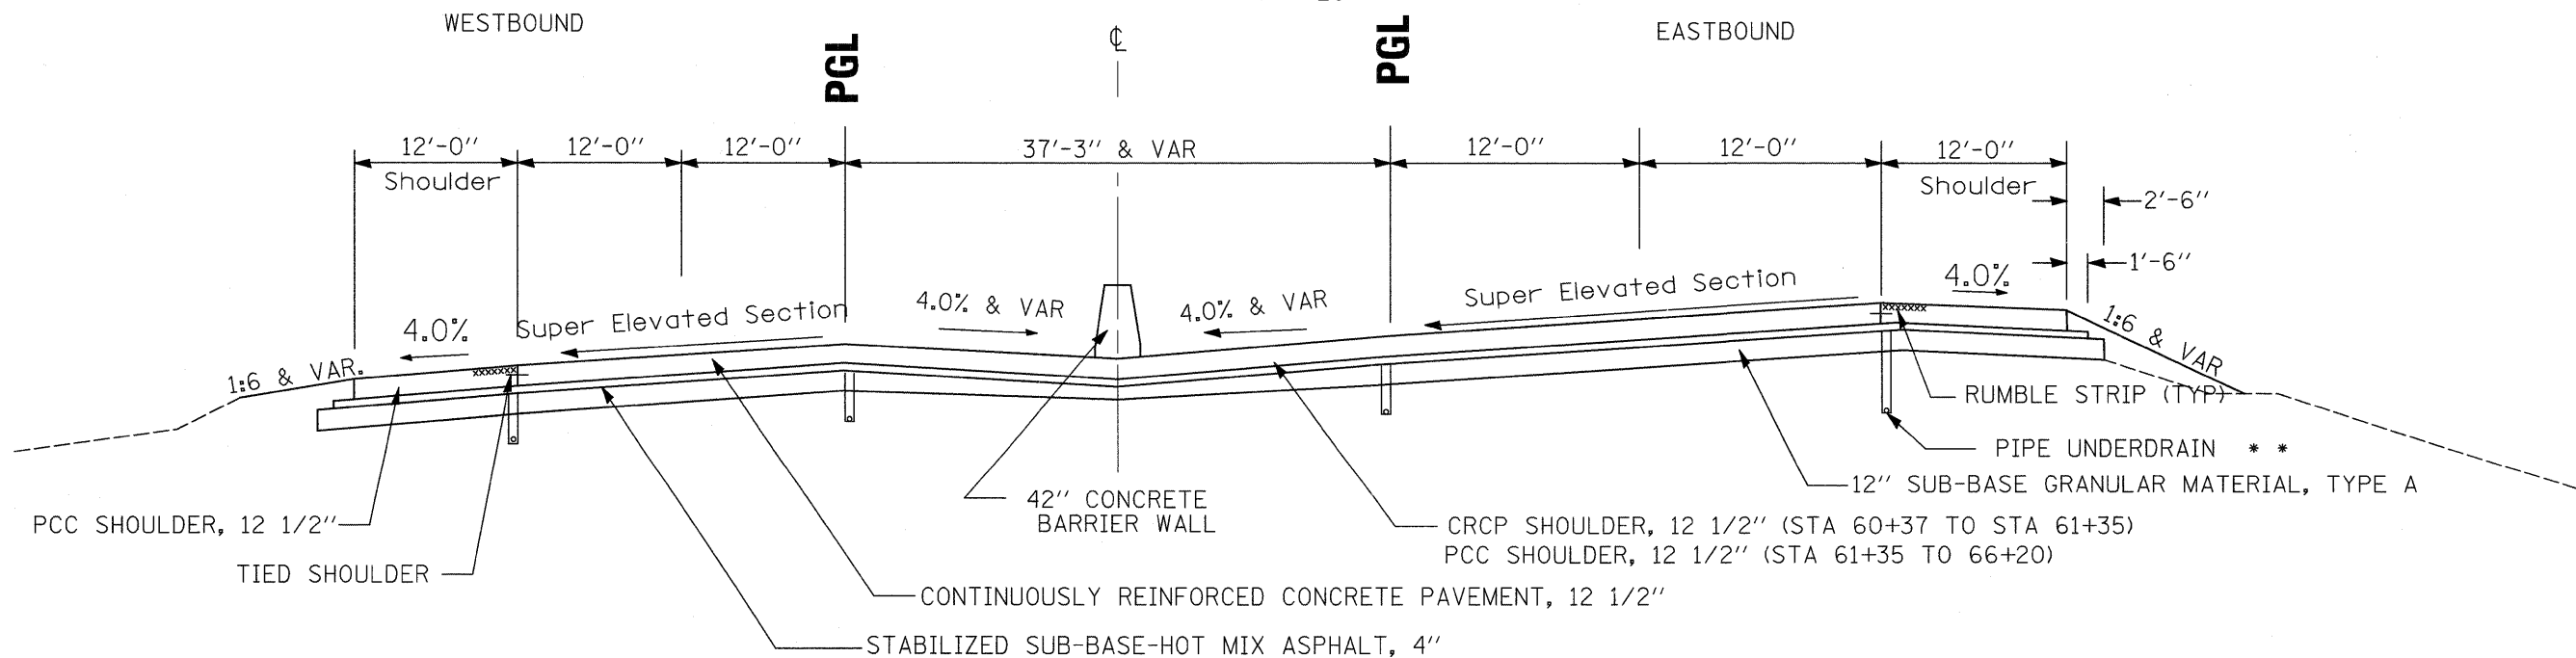

** AS SCHEDULED

FILE NAME =	USER NAME = grantpm	DESIGNED -	REVISED -	STATE OF ILLINOIS DEPARTMENT OF TRANSPORTATION	TYPICAL SECTIONS			F.A.I. RTE.	SECTION	COUNTY	TOTAL SHEETS	SHEET NO.
02:\pwork\pwork\grantpm\dms34287\d08403typ.dgn		DRAWN -	REVISED -					80	(81-1) R-1	ROCK ISLAND	292	14
PLOT SCALE = 1/8" = 1' IN.		CHECKED -	REVISED -					CONTRACT NO. 64933				
PLOT DATE = Mon Dec 15 09:11:59 2008		DATE -	REVISED -					FED. ROAD DIST. NO. ILLINOIS FED. AID PROJECT				
				SCALE:	SHEET NO.	OF SHEETS	STA.	TO STA.				