



PROPOSED TYPICAL SECTION, NORMAL CROWN

N.T.S.
STA 163 + 34 TO STA 171 + 84

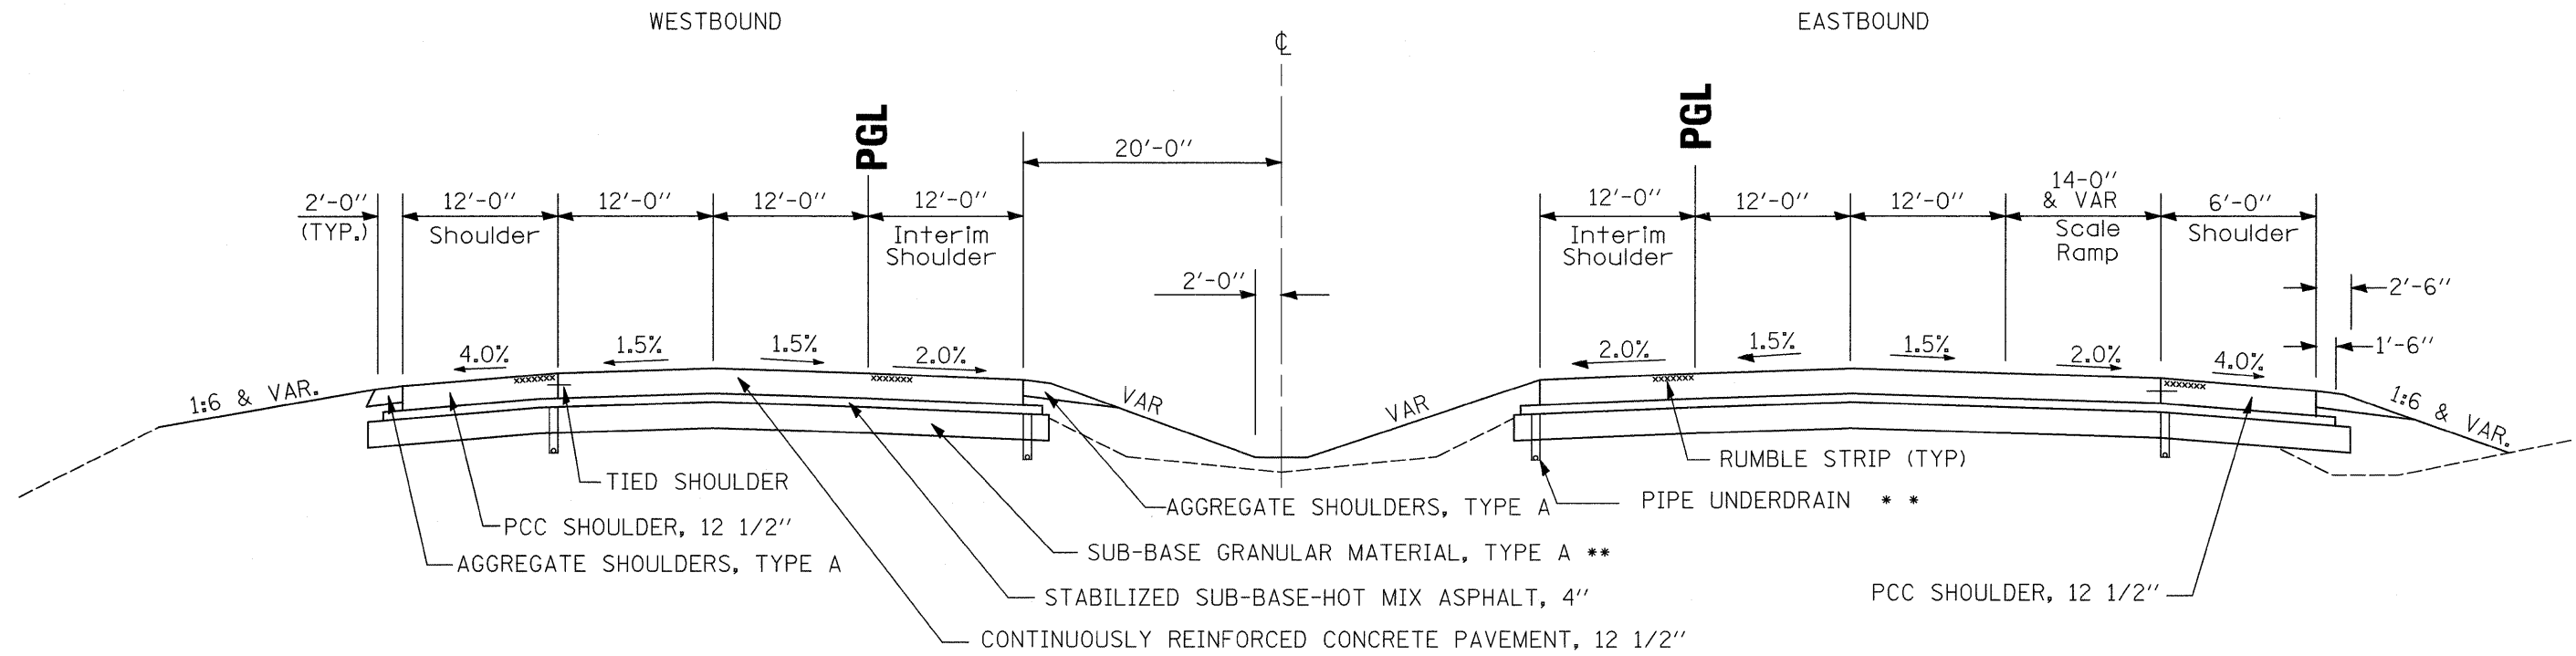

PROPOSED TYPICAL SECTION, NORMAL CROWN

N.T.S.
STA 171 + 84 TO STA 177 + 75

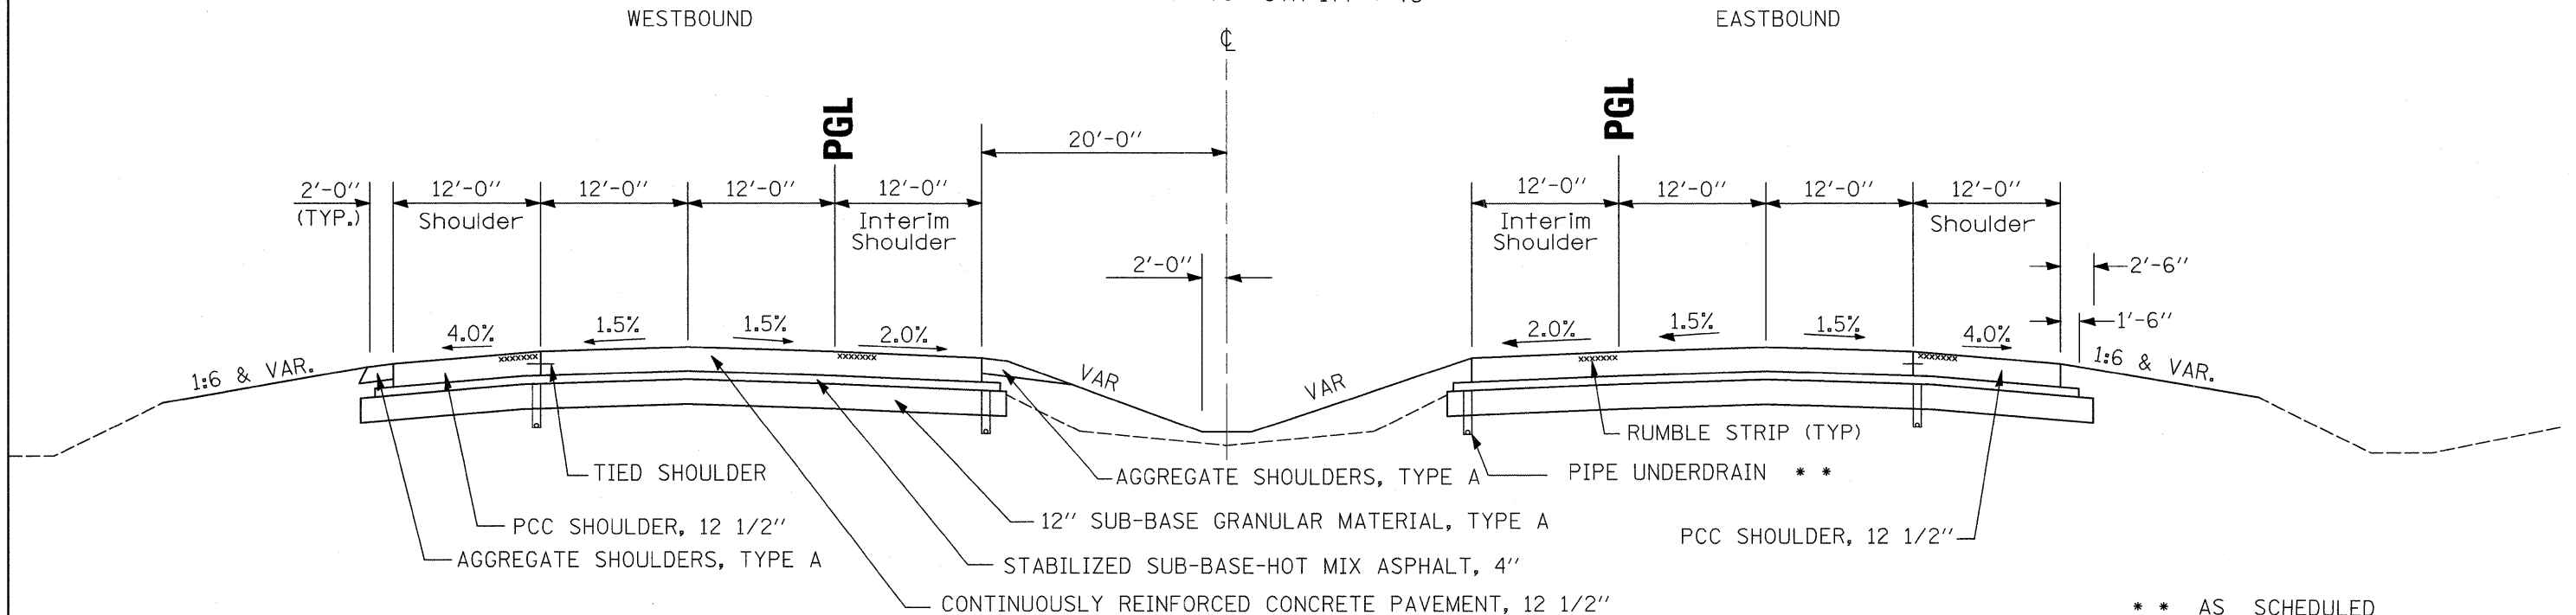

** AS SCHEDULED

FILE NAME =	USER NAME = grantpm	DESIGNED -	REVISED -	STATE OF ILLINOIS DEPARTMENT OF TRANSPORTATION	TYPICAL SECTIONS			F.A.I. RTE.	SECTION	COUNTY	TOTAL SHEETS	SHEET NO.
01\pr_work\p1dot\grantpm\dms34287\d08	03typ.dgn	DRAWN -	REVISED -					80	(81-1) R-1	ROCK ISLAND	292	22
PLOT SCALE = 1/8" = 1' / IN.	CHECKED -	REVISED -	REVISED -		CONTRACT NO. 64933			ILLINOIS FED. AID PROJECT				
PLOT DATE = Mon Dec 15 09:12:02 2008	DATE -	REVISED -	REVISED -		SCALE:	SHEET NO.	OF SHEETS	STA.	TO STA.			