STAGE 1B BRIDGE SECTION TYPICAL

(Looking Ahead)

WESTBOUND

PLOT SCALE = 100.0000 '/ IN.

PLOT DATE = Mon Dec 15 09:12:07 2008

CHECKED

REVISED


REVISED

EASTBOUND

SHEET NO. OF SHEETS STA.

TO STA.

SCALE:

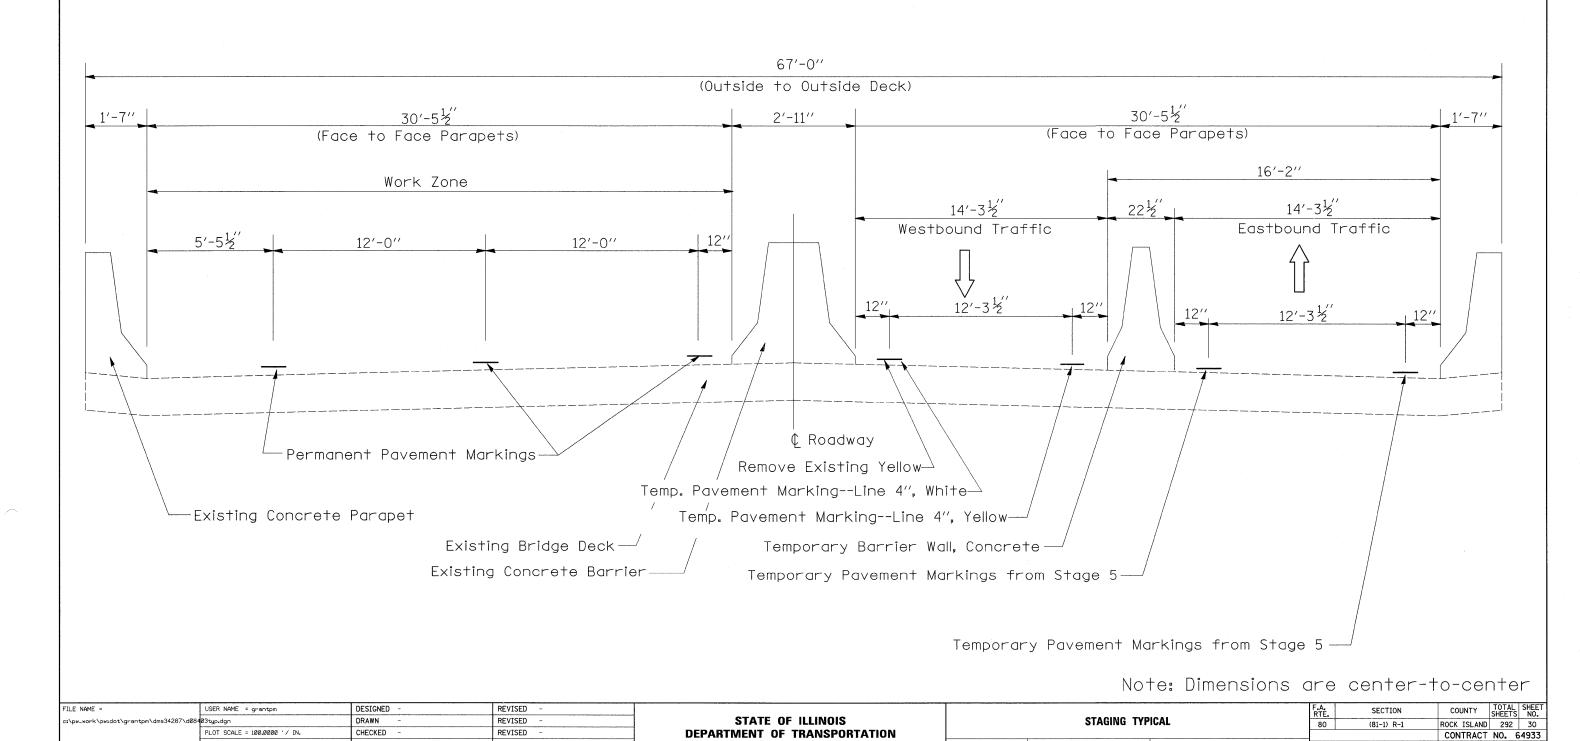

DEPARTMENT OF TRANSPORTATION