


STAGE 1C BRIDGE SECTION TYPICAL

(Looking Ahead)

WESTBOUND

EASTBOUND

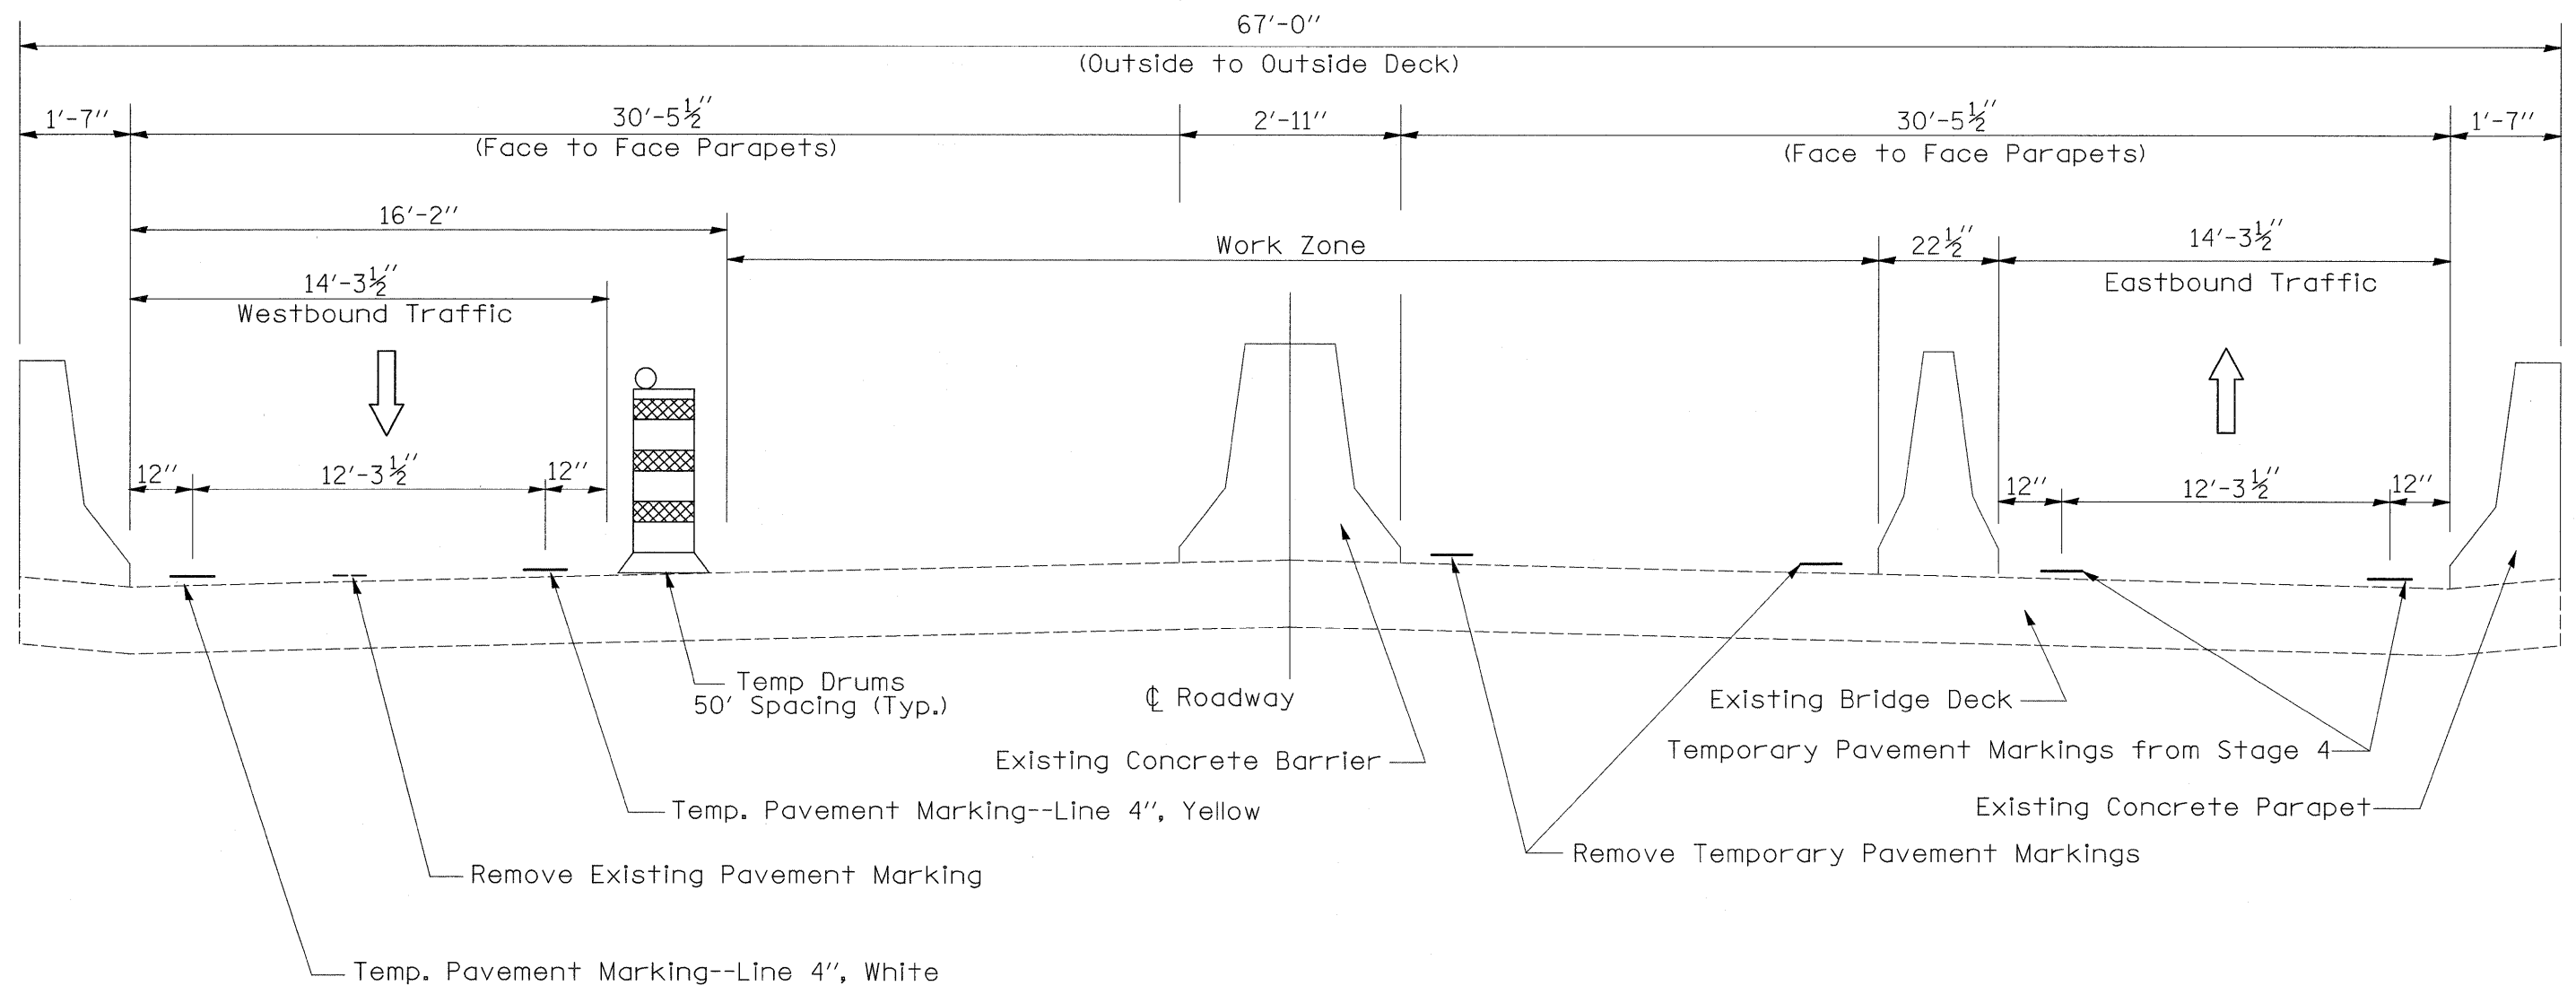

Note: Dimensions are center-to-center

FILE NAME =	USER NAME = grantpm	DESIGNED -	REVISED -	STATE OF ILLINOIS DEPARTMENT OF TRANSPORTATION	STAGING TYPICAL			F.A. RTE.	SECTION	COUNTY	TOTAL SHEETS	SHEET NO.
ca:\pr_work\pwi\dot\grantpm\dms34287\d08403typ.dgn	PLOT SCALE = 100.0000' / IN.	DRAWN -	REVISED -					80	(81-1) R-1	ROCK ISLAND	292	31
PLOT DATE = Mon Dec 15 09:12:07 2008	DATE -	CHECKED -	REVISED -		SCALE: SHEET NO. OF SHEETS STA. TO STA.			CONTRACT NO. 64933				
					FED. ROAD DIST. NO. ILLINOIS FED. AID PROJECT							