


STAGE 1E BRIDGE SECTION TYPICAL

(Looking Ahead)

WESTBOUND

EASTBOUND

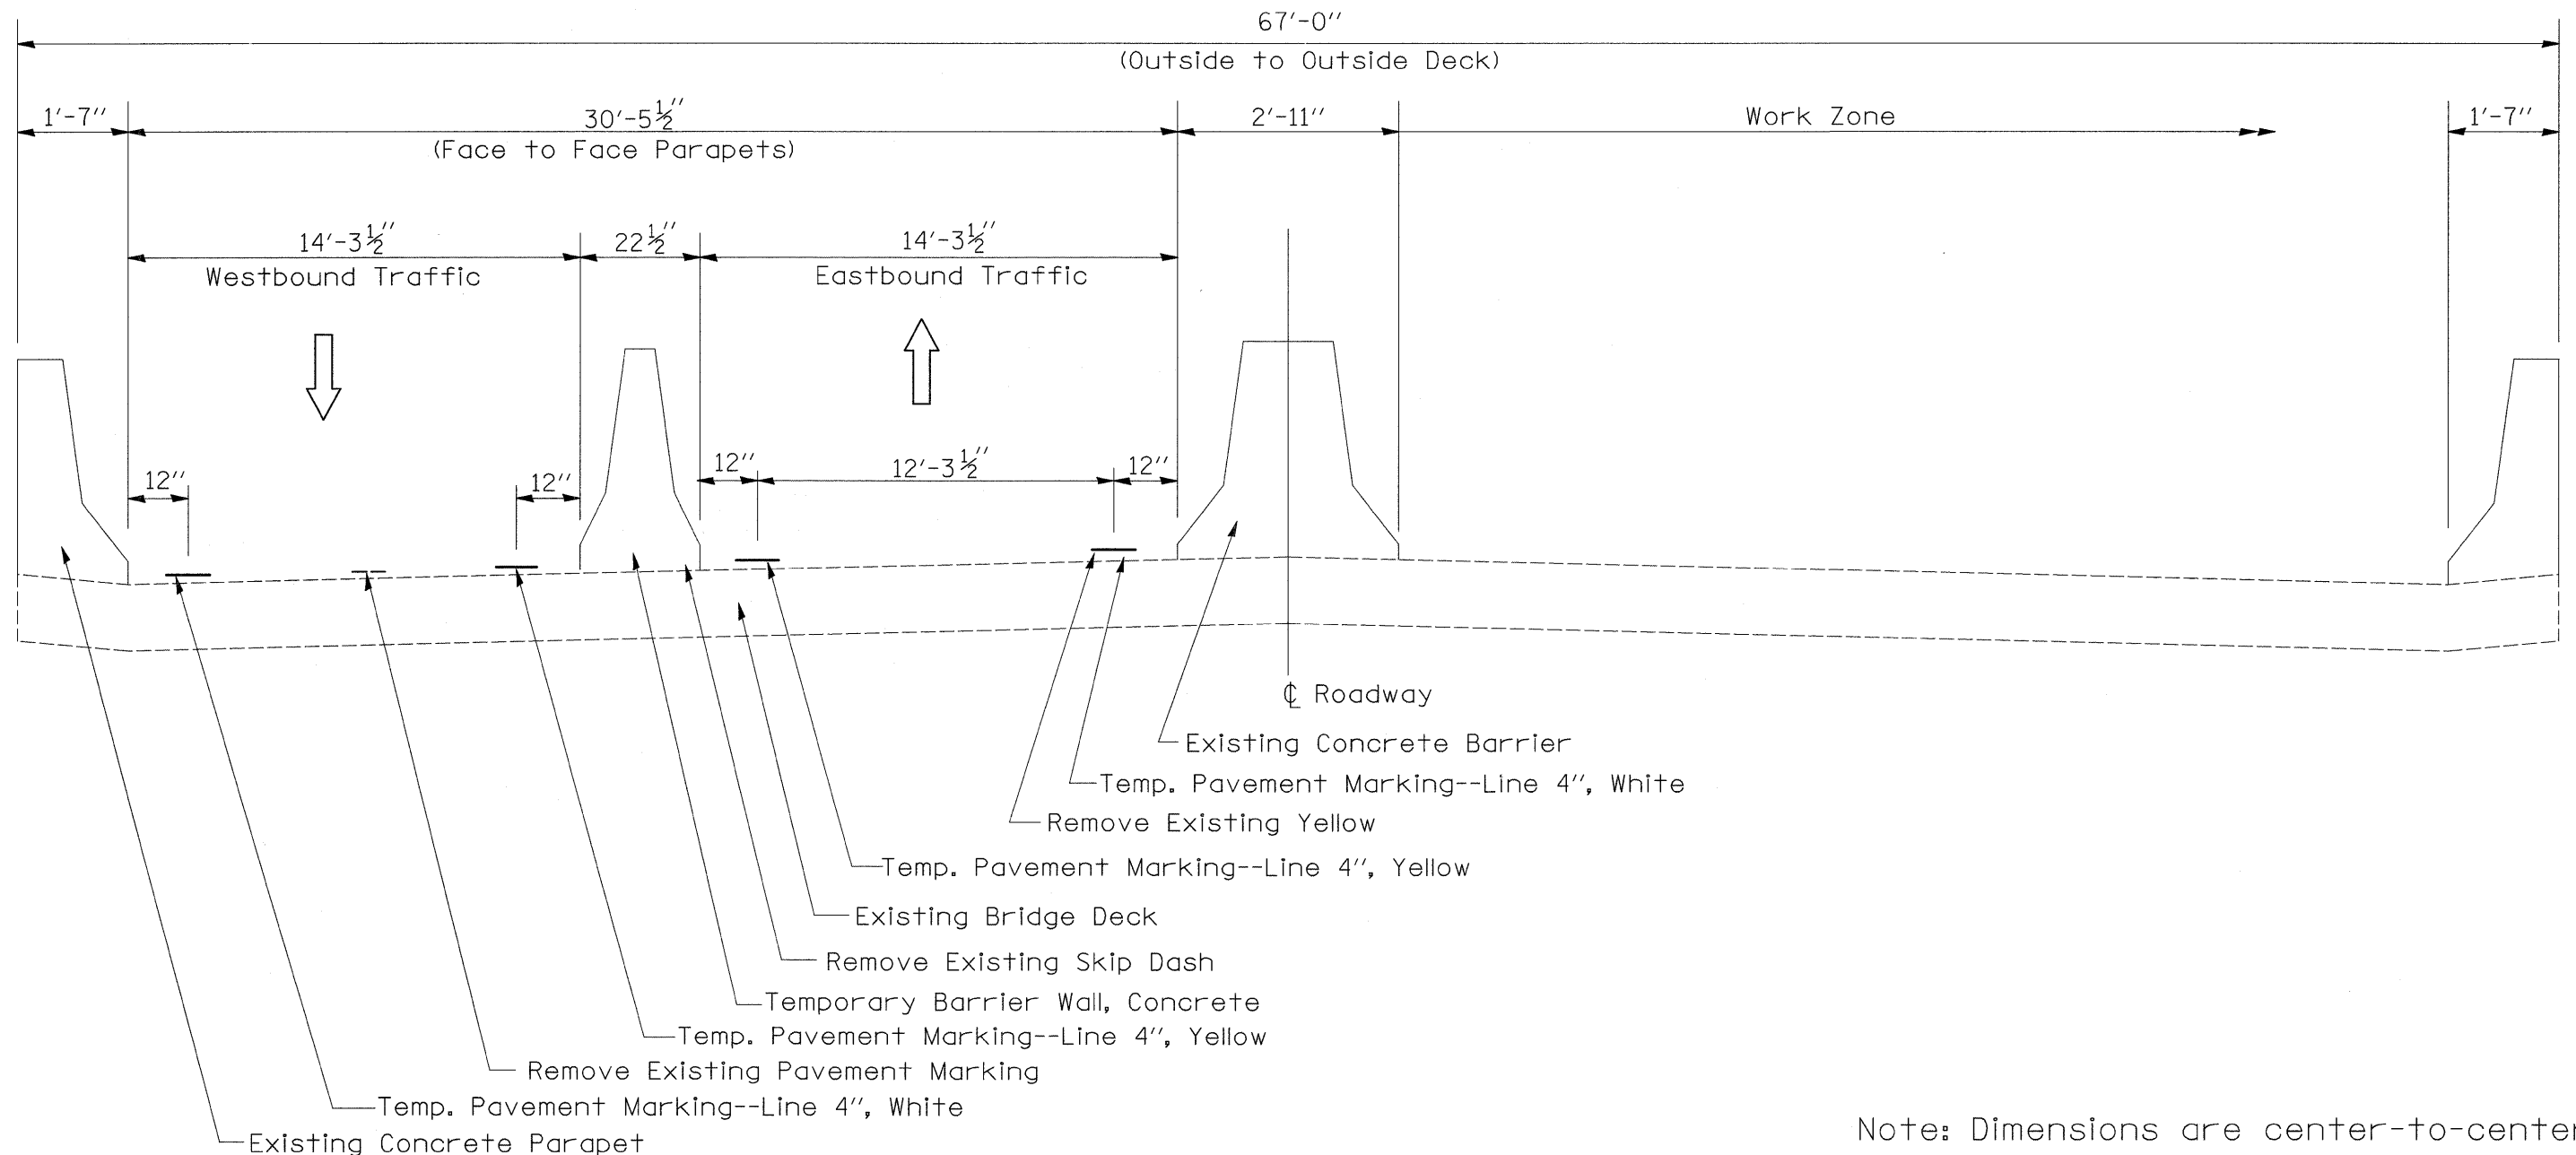

Note: Dimensions are center-to-center

FILE NAME =	USER NAME = grantpm	DESIGNED -	REVISED -	STATE OF ILLINOIS DEPARTMENT OF TRANSPORTATION	STAGING TYPICAL			F.A. RTE.	SECTION	COUNTY	TOTAL SHEETS	SHEET NO.
cr\pr_work\pwi_dot\grantpm\dms34287\d08403typ.dgn		DRAWN -	REVISED -		80	(81-1) R-1	ROCK ISLAND	292	32			
PLOT SCALE = 100.0000' / IN.		CHECKED -	REVISED -		SCALE: SHEET NO. OF SHEETS STA. TO STA.			CONTRACT NO. 64933				
PLOT DATE = Mon Dec 15 09:12:00 2008		DATE -	REVISED -		FED. ROAD DIST. NO.		ILLINOIS FED. AID PROJECT					