



PLAN	REVISIONS	DATE
NO.	NO.	
BY	DATE	
NO.		
NO.		
NO.		

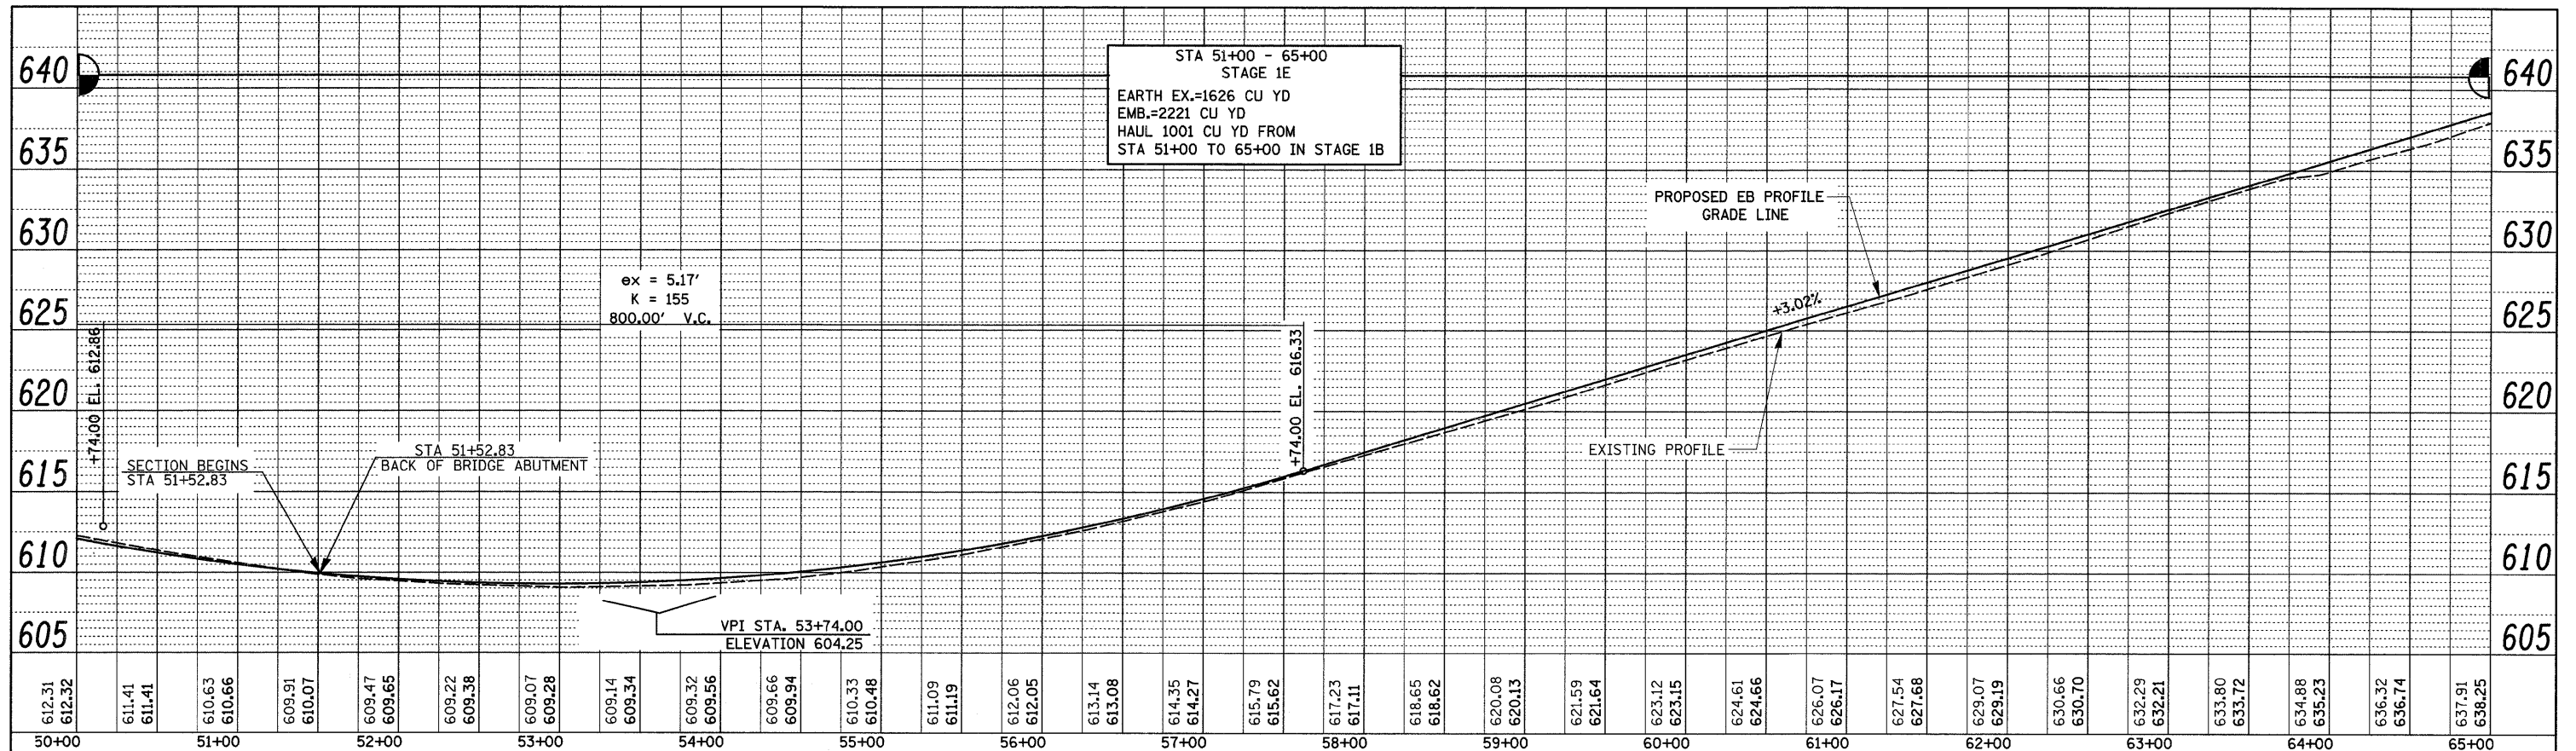

EASTBOUND PROFILE

WESTBOUND PROFILE

PROFILE	REVISIONS	DATE
NO.	NO.	
BY	DATE	
NO.		
NO.		
NO.		

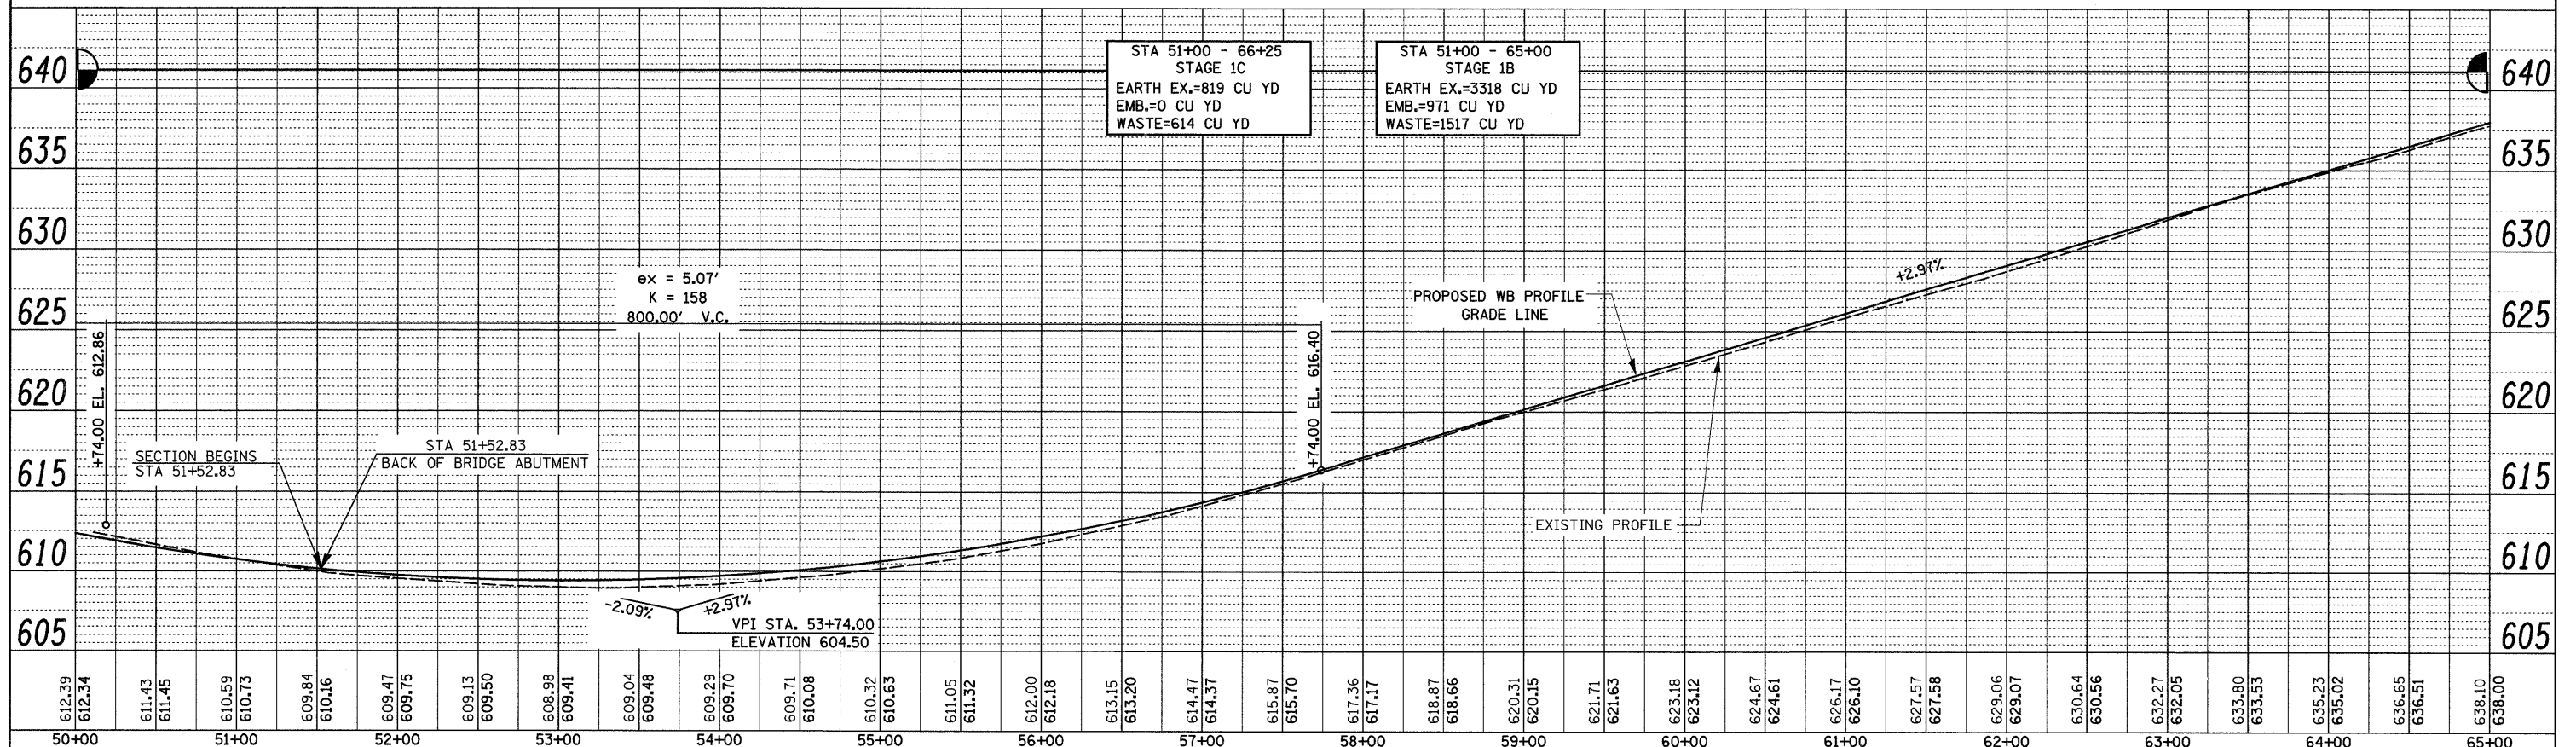

STATE OF ILLINOIS
DEPARTMENT OF TRANSPORTATION

I-80 PROFILES

FILE NAME =	USER NAME = grantpm	DESIGNED -	REVISED -	SCALE:	SHEET NO.	OF	SHEETS	STA.	TO STA.	F.A.I. RTE.	SECTION	COUNTY	TOTAL SHEETS	SHEET NO.
cs:\pwork\p\dot\grantpm\dms34287\d8848	grantpm	DRAWN -	REVISED -	80						80	(81-1) R-1	ROCK ISLAND	292	69
		CHECKED -	REVISED -											
		DATE -	REVISED -											

CONTRACT NO. 64933
ILLINOIS FED. AID PROJECT