



PLAN	REVIEWED	DATE
	PLOTTED	
	ALIGNMENT CHECKED	
	NOTE BOOK	
	NO.	
	CADD FILE NAME	
	NO.	

PROFILE	REVIEWED	DATE
	PLOTTED	
	GRADES CHECKED	
	NOTE BOOK	
	NO.	
	STRUCTURE NOTATIONS CHKD	
	NO.	

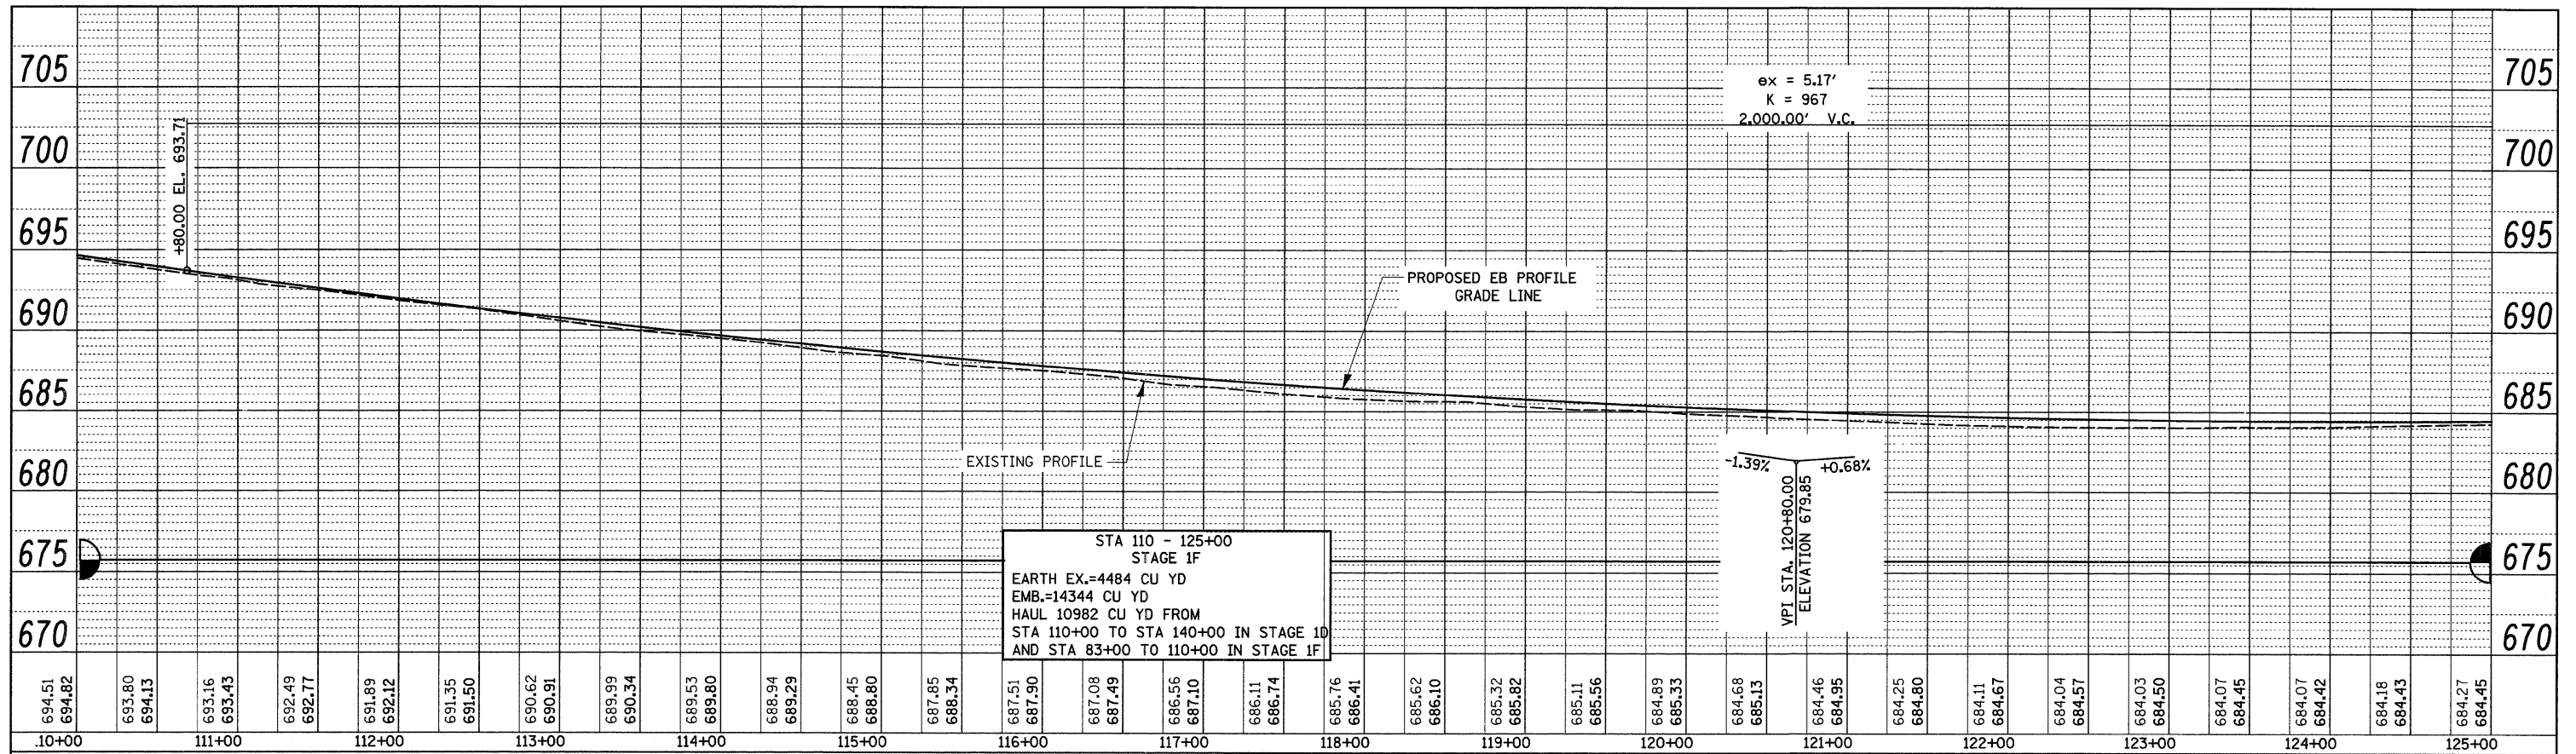

EASTBOUND PROFILE

WESTBOUND PROFILE

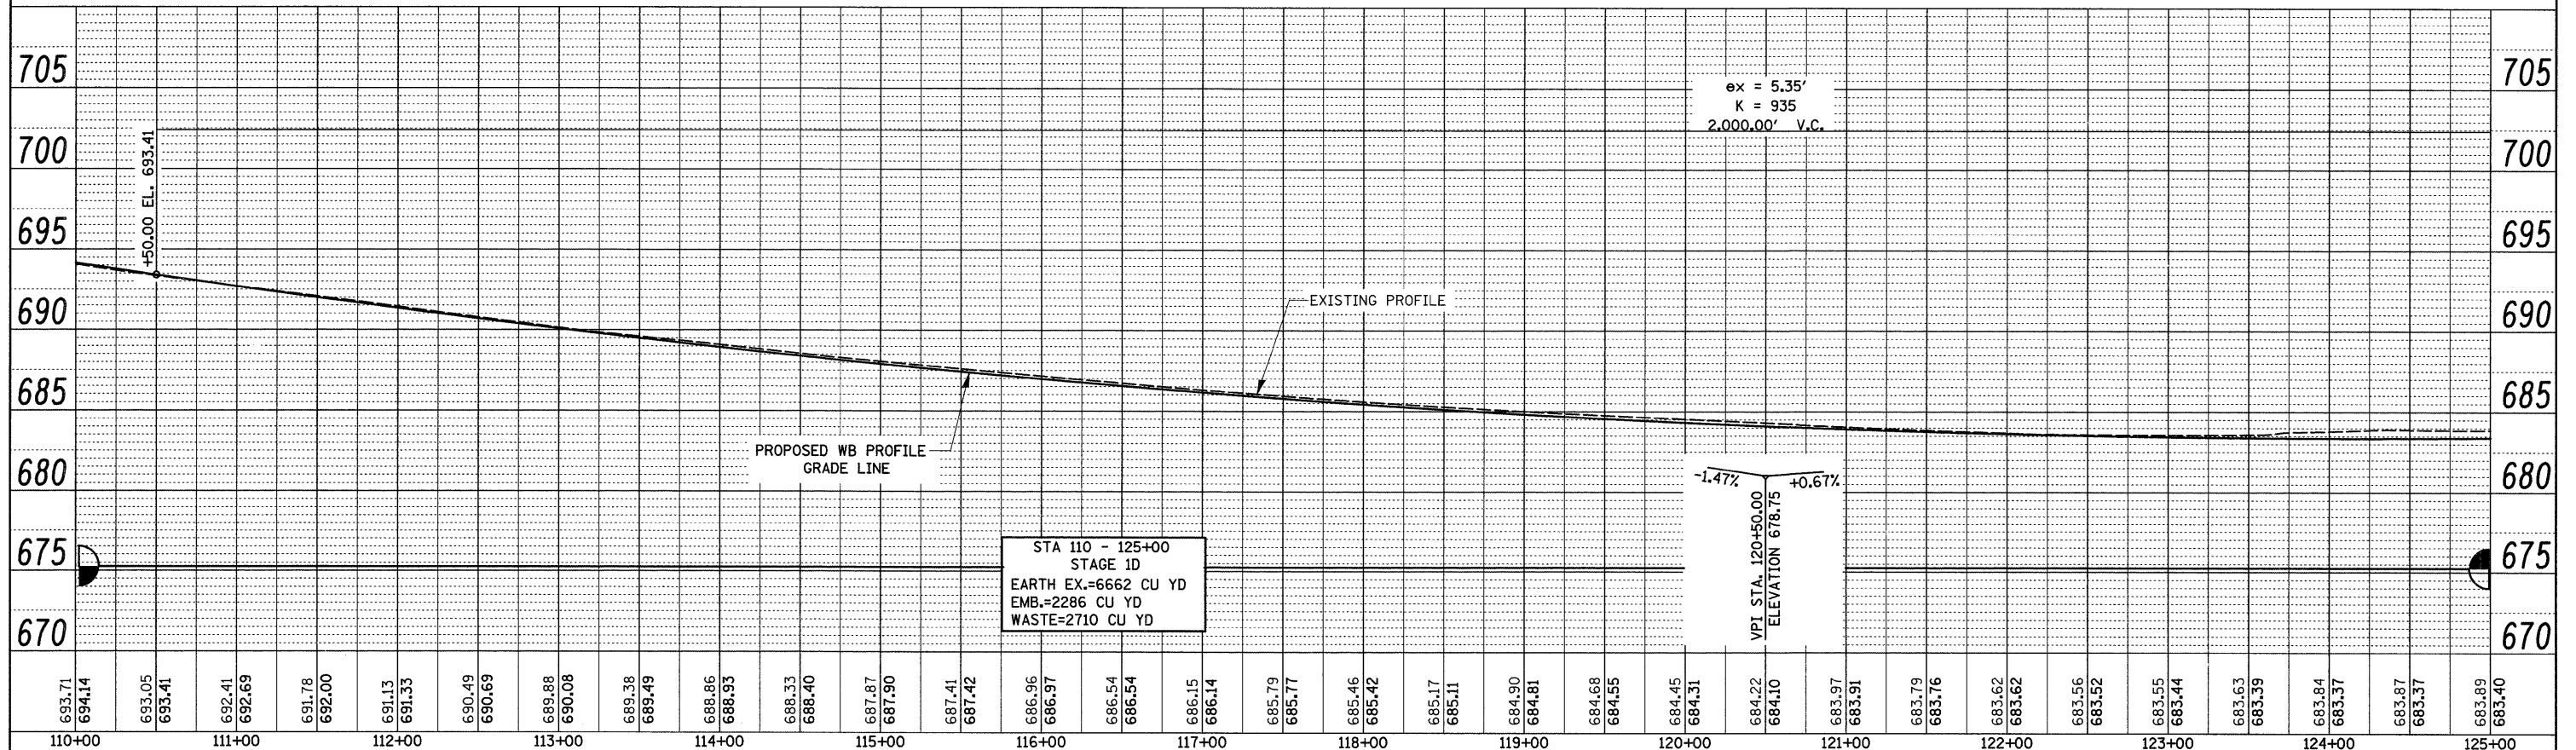

FILE NAME =	USER NAME = grantpm	DESIGNED -	REVISED -	<b>STATE OF ILLINOIS DEPARTMENT OF TRANSPORTATION</b>	<b>I-80 PROFILES</b>	F.A.I. RTE.	SECTION	COUNTY	TOTAL SHEETS	SHEET NO.
ca:\pw\work\p\p\dot\grantpm\dms34267\d0840\pro.dgn	DRAWN -	REVISED -	80			(81-1) R-1	ROCK ISLAND	292	73	
PLOT SCALE = 58.0000' / IN.	CHECKED -	REVISED -	CONTRACT NO. 64933							
PLOT DATE = Mon Dec 15 08:54:46 2008	DATE -	REVISED -	SCALE:			SHEET NO.	OF SHEETS	STA.	TO STA.	FED. ROAD DIST. NO.