



PLAN	SURVEYED	BY	DATE
	NOTED		
	CHECKED		
	DESIGNED		
	DRAWN		
	FILE NAME		

PROFILE	SURVEYED	BY	DATE
	NOTED		
	CHECKED		
	DESIGNED		
	DRAWN		
	FILE NAME		

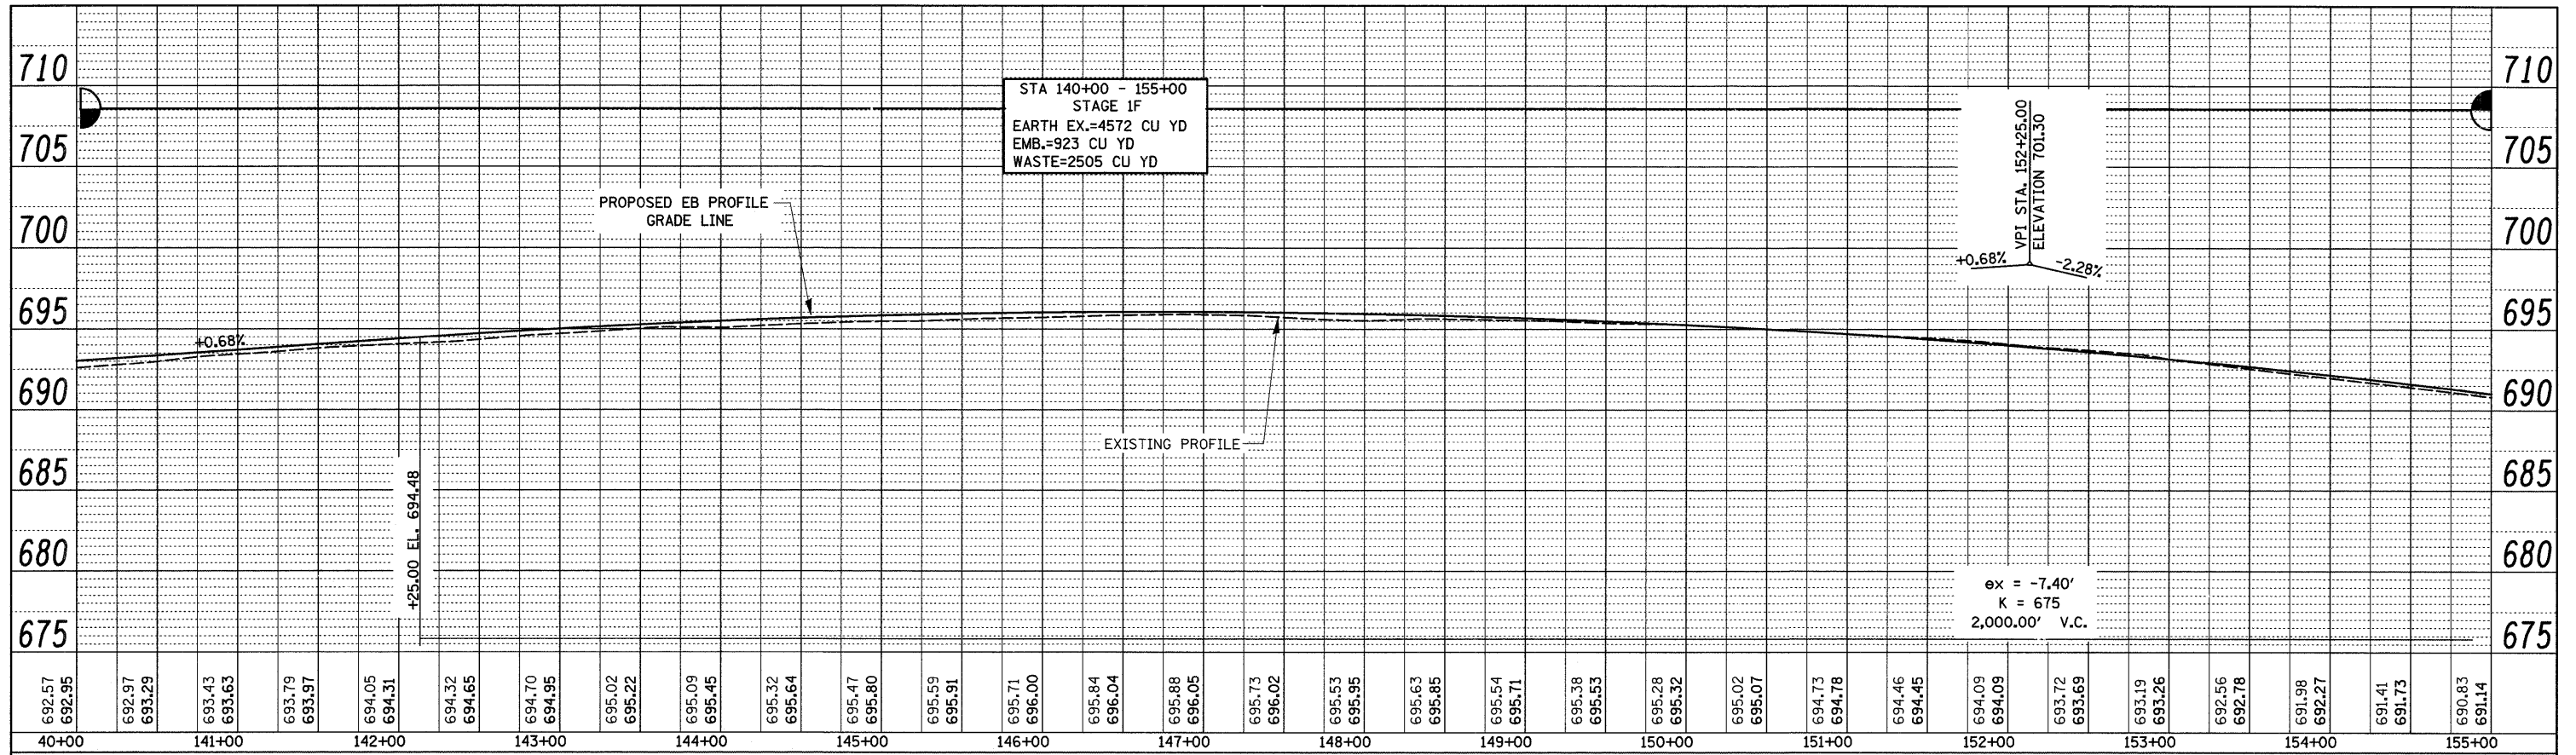

EASTBOUND PROFILE

WESTBOUND PROFILE

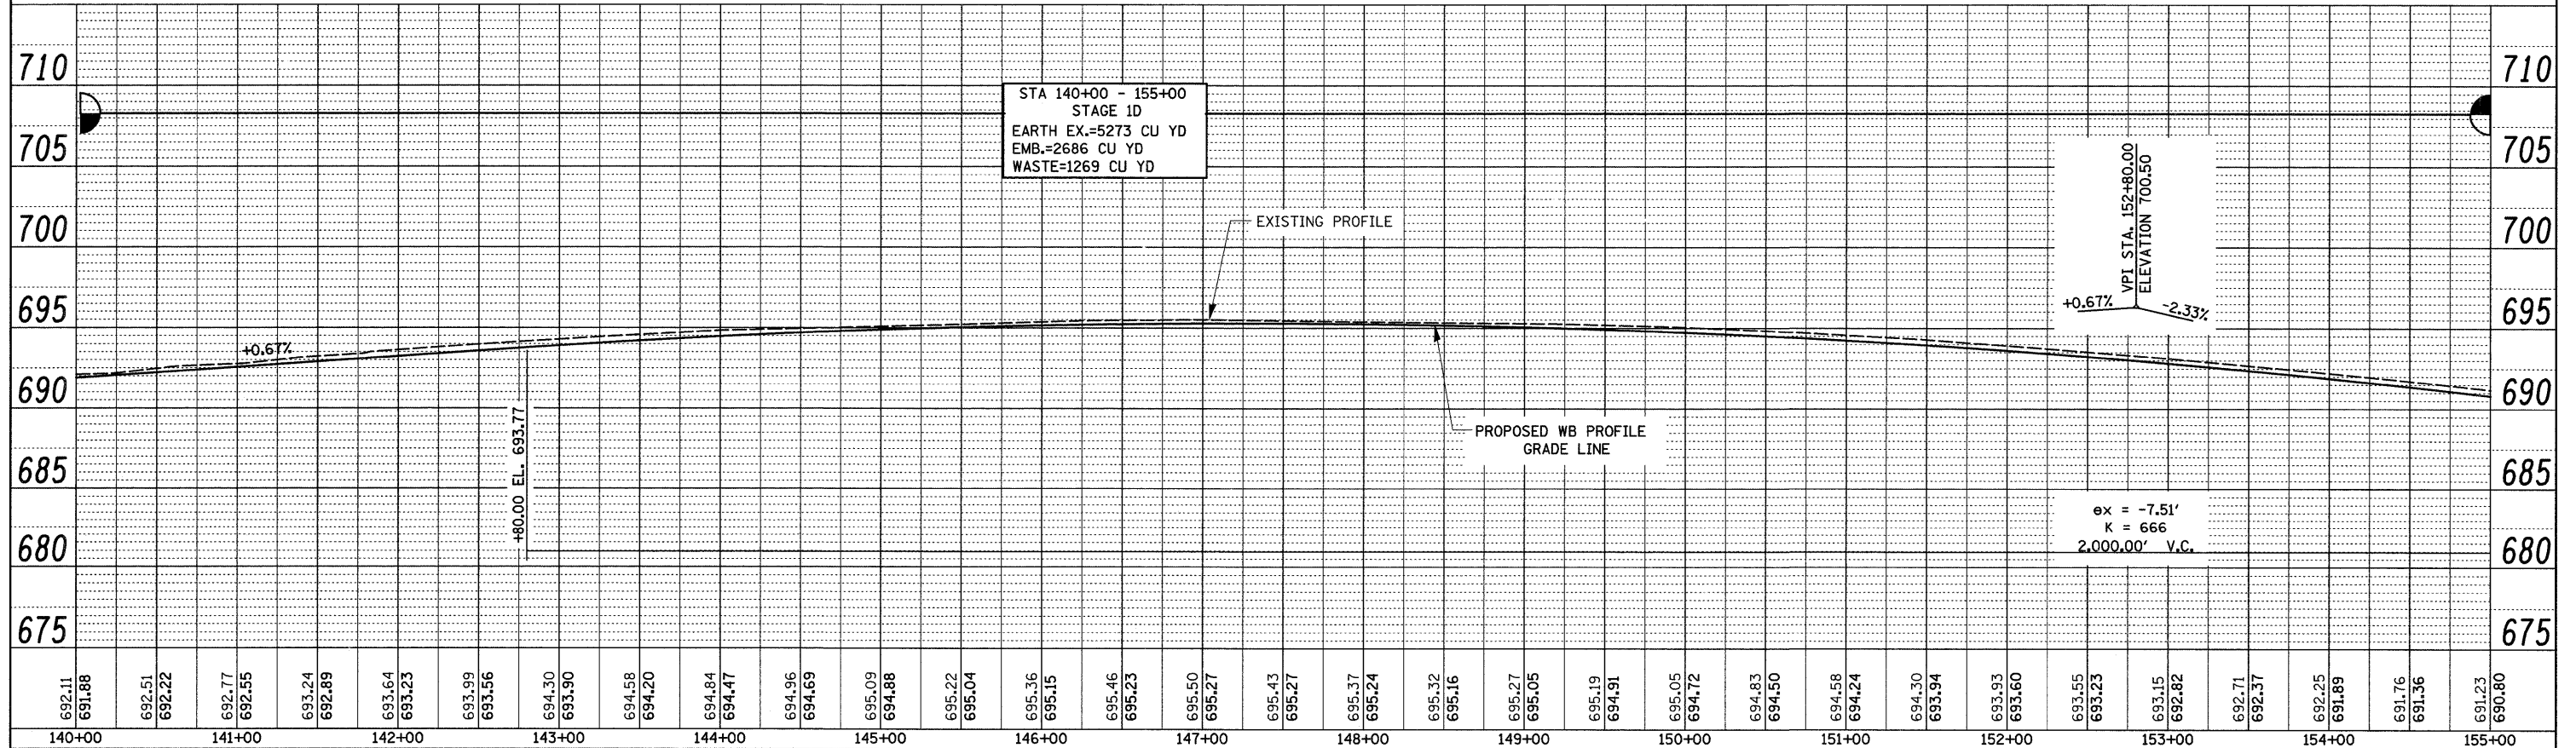

STATE OF ILLINOIS  
DEPARTMENT OF TRANSPORTATION

I-80 PROFILES

FILE NAME =	USER NAME = grantpm	DESIGNED -	REVISED -	F.A.I. RTE.	SECTION	COUNTY	TOTAL SHEETS	SHEET NO.
c:\pwork\pwidot\grantpm\dms34287\d8488\pvd.dgn		DRAWN -	REVISED -	80	(81-1) R-1	ROCK ISLAND	292	75
PLOT SCALE = 50.0000' / IN.		CHECKED -	REVISED -	CONTRACT NO. 64933				
PLOT DATE = Mon Dec 15 08:54:47 2008		DATE -	REVISED -	SCALE:	SHEET NO.	OF SHEETS	STA.	TO STA.
				FED. ROAD DIST. NO. ILLINOIS FED. AID PROJECT				