



PLAN	REVISIONS	DATE
NO.	PLOTTED	
	ALIGNED	
	CHECKED	
	CADD FILE NAME	

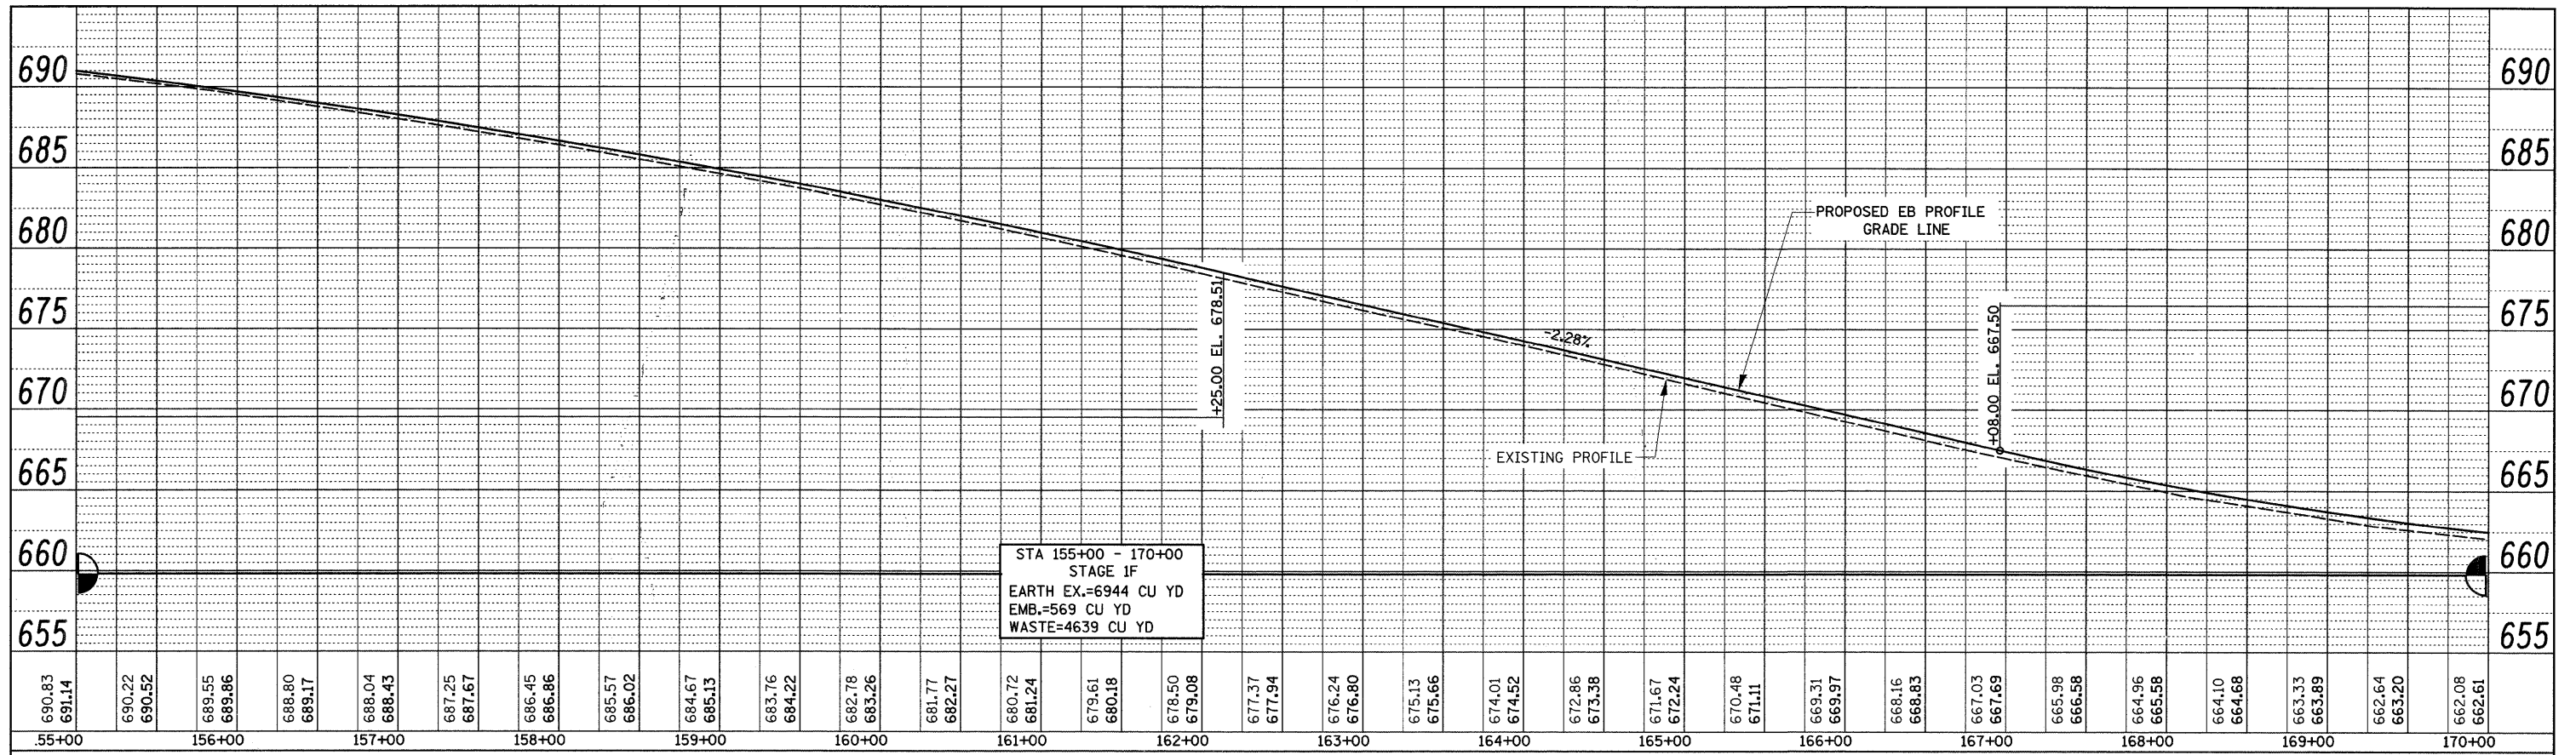

EASTBOUND PROFILE

WESTBOUND PROFILE

PROFILE	REVISIONS	DATE
NO.	PLOTTED	
	GRADES CHECKED	
	STRUCTURE NOTATIONS OK'D	

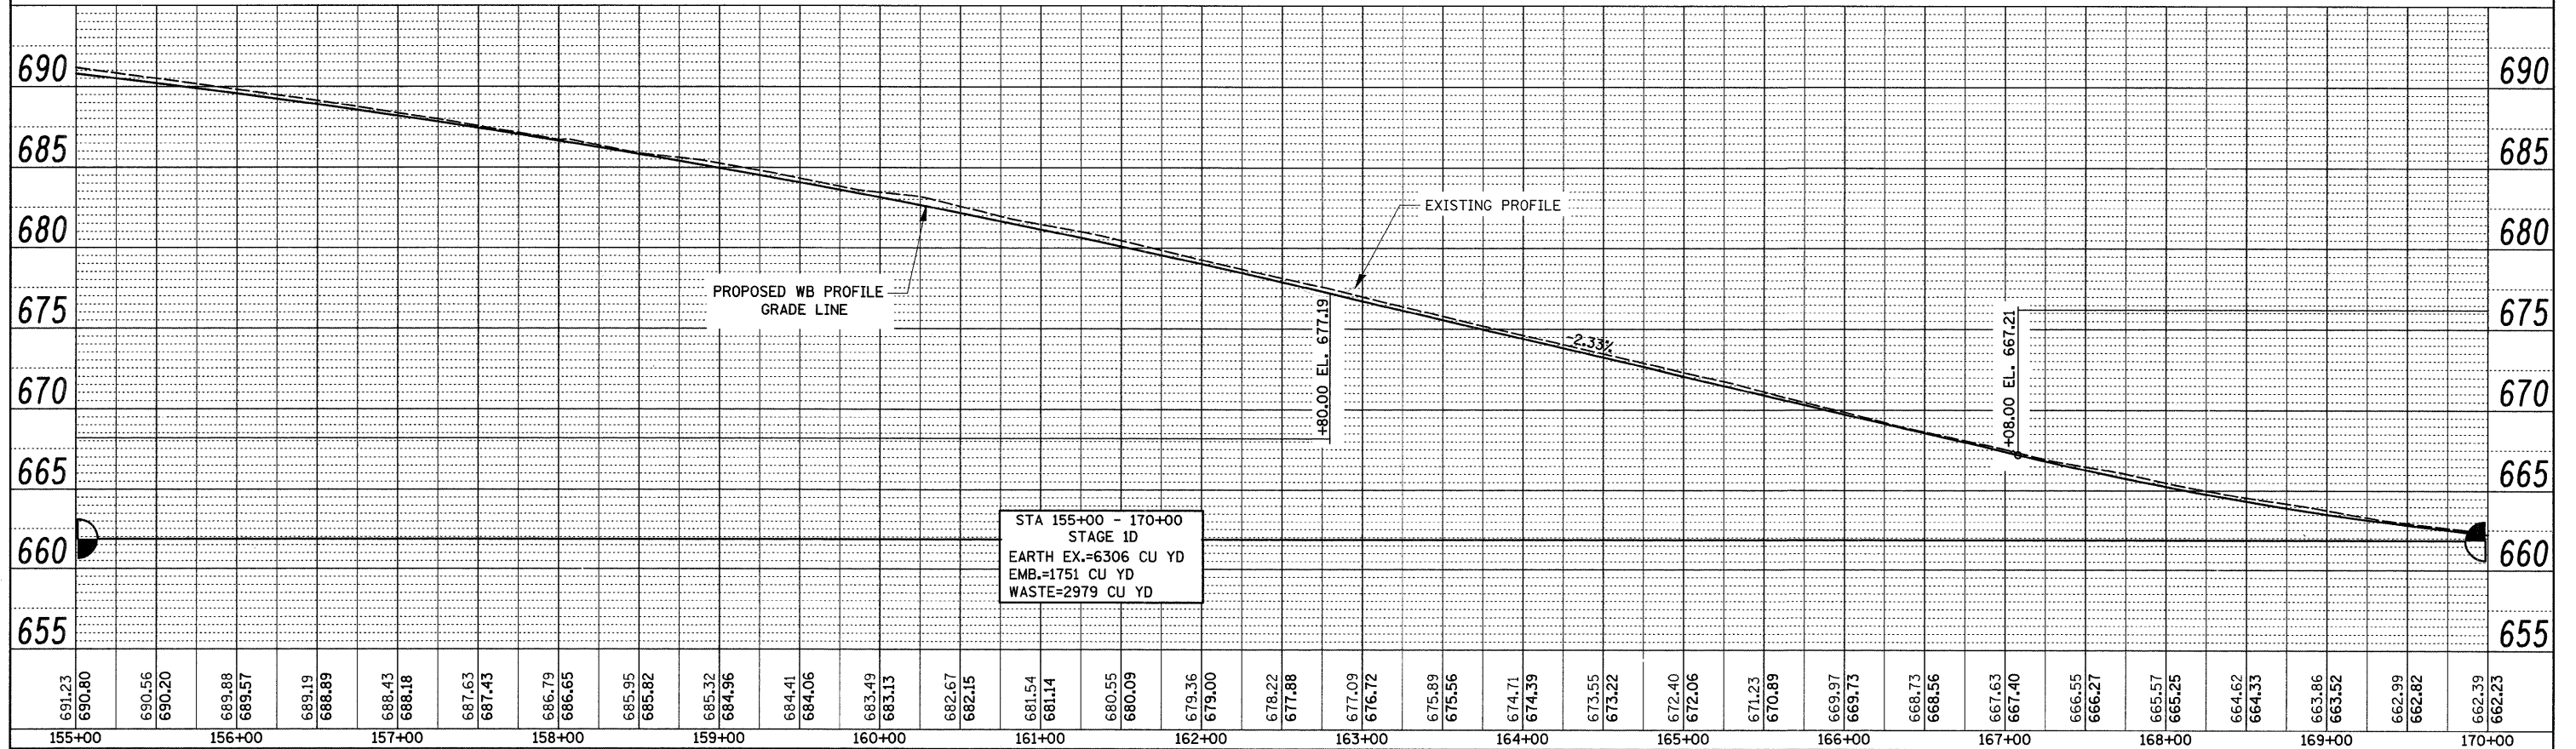

STA 155+00 - 170+00
STAGE 1D
EARTH EX.=6306 CU YD
EMB.=1751 CU YD
WASTE=2979 CU YD

STATE OF ILLINOIS
DEPARTMENT OF TRANSPORTATION

I-80 PROFILES

FILE NAME =	USER NAME = grantpm	DESIGNED -	REVISED -	F.A.I. RTE. 80	SECTION (81-1) R-1	COUNTY ROCK ISLAND	TOTAL SHEETS 292	SHEET NO. 76
CONTRACT NO. 64933		DRAWN -	REVISED -	SCALE:	SHEET NO. OF SHEETS	STA. TO STA.	FED. ROAD DIST. NO. ILLINOIS FED. AID PROJECT	
		PLOT SCALE = 50.0000' / IN.	CHECKED -					
		PLOT DATE = Mon Dec 15 08:54:48 2008	DATE -					