


MATCH LINE STA 1493+00

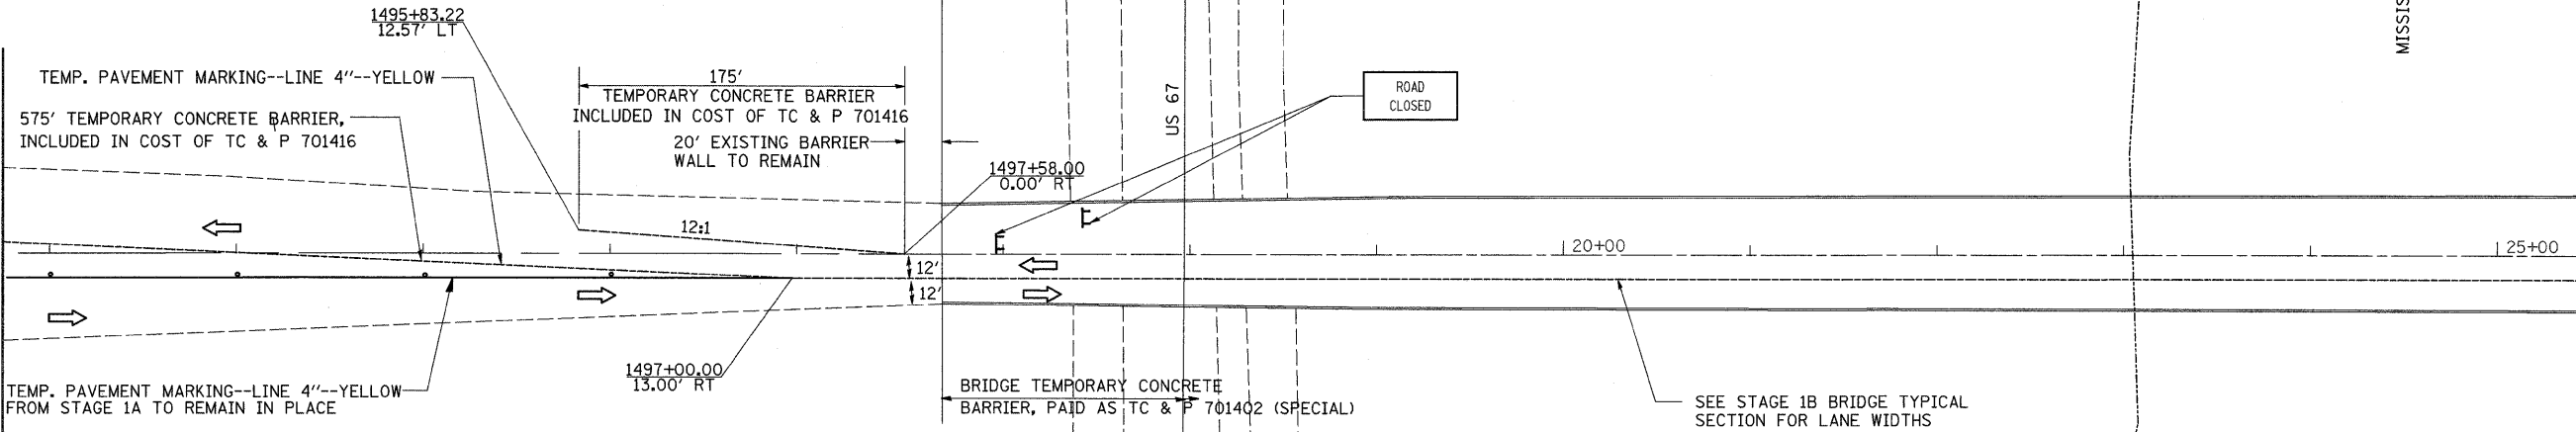

FILE NAME =	USER NAME = grantpm	DESIGNED -	REVISED -	STATE OF ILLINOIS DEPARTMENT OF TRANSPORTATION	STAGE 1B IN IOWA				F.A.I. RTE.	SECTION	COUNTY	TOTAL SHEETS	SHEET NO.
cs:\pw_work\pwwork\grantpm\dms34287\d98403stgsh2.dgn		DRAWN -	REVISED -		80	(81-1)R-1	ROCK ISLAND	292	84				
PLOT SCALE = 58.0000 ' / IN.		CHECKED -	REVISED -		SCALE: SHEET NO. OF SHEETS STA. TO STA.				FED. ROAD DIST. NO. ILLINOIS FED. AID PROJECT				
PLOT DATE = Mon Dec 15 08:42:06 2008		DATE -	REVISED -		CONTRACT NO. 64933								