


SEE TRAFFIC CONTROL AND PROTECTION STANDARD 701416 FOR LAYOUT DETAILS

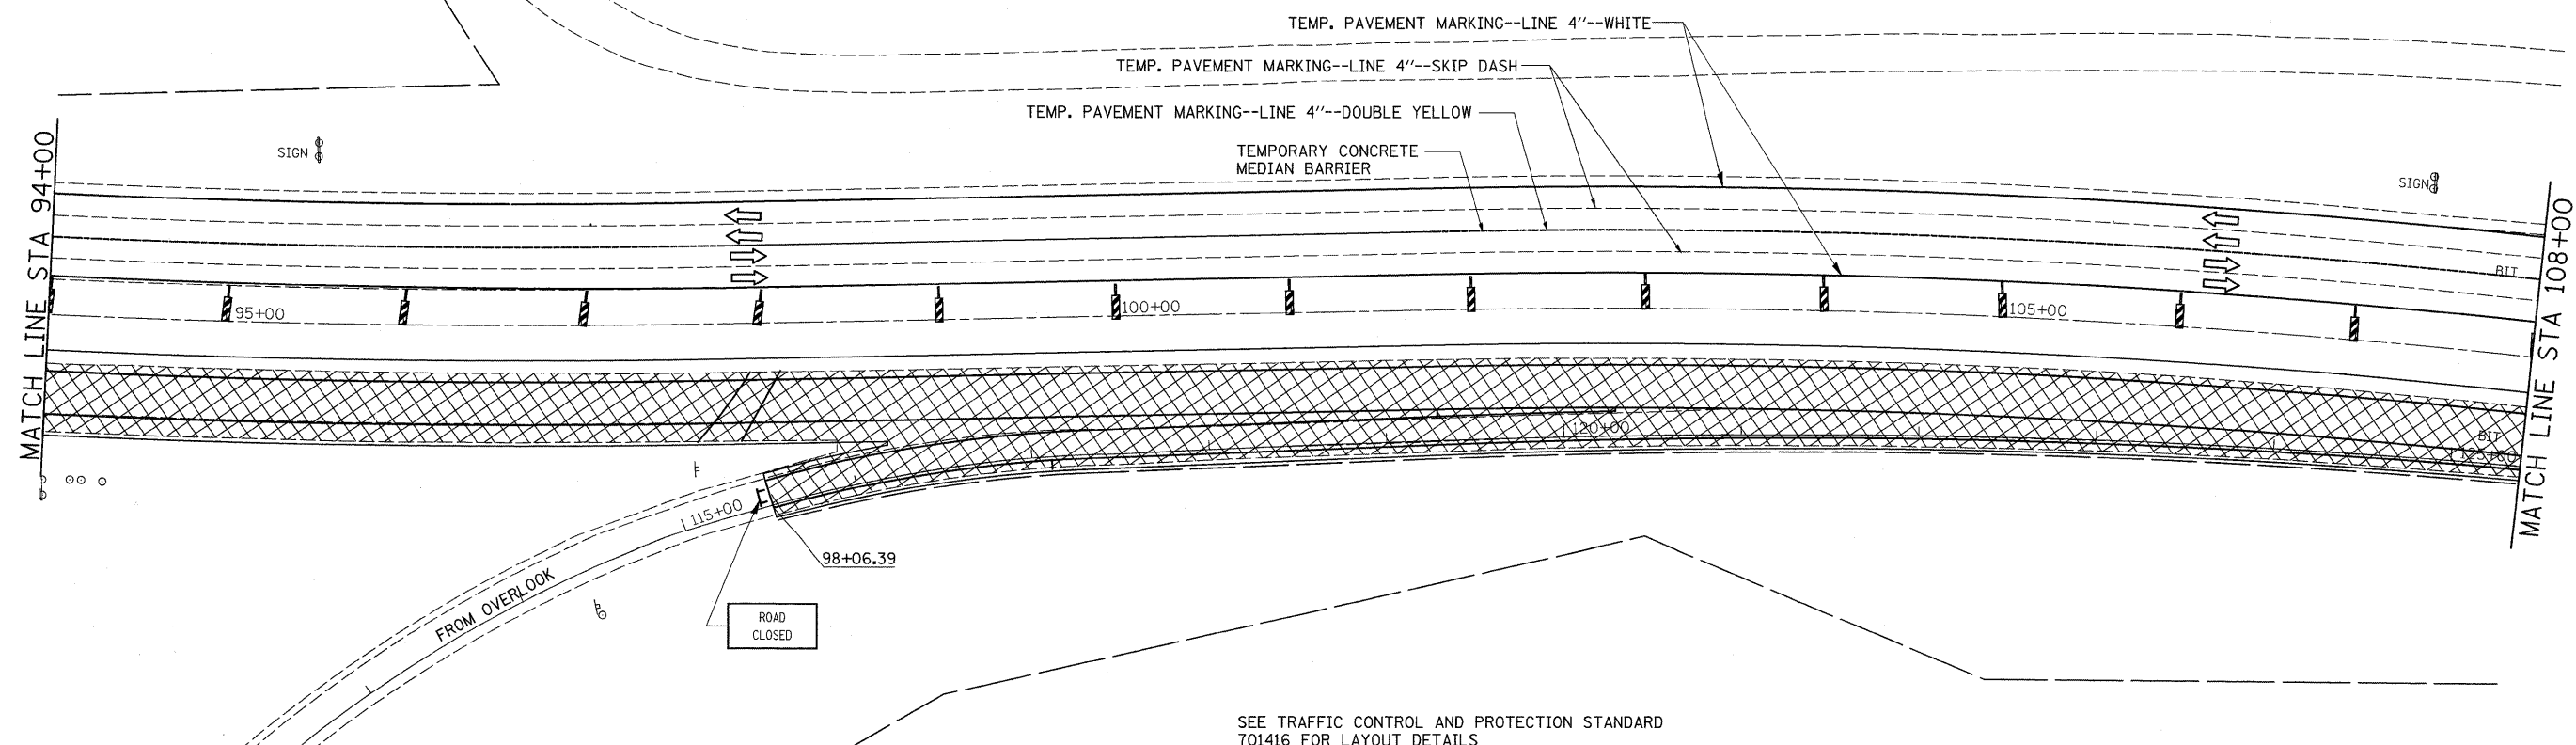

SEE TRAFFIC CONTROL AND PROTECTION STANDARD 701416 FOR LAYOUT DETAILS

FILE NAME =	USER NAME = grantpm	DESIGNED -	REVISED -	STATE OF ILLINOIS DEPARTMENT OF TRANSPORTATION	STAGE 1F			F.A.I. RTE.	SECTION	COUNTY	TOTAL SHEETS	SHEET NO.
ct:\pw_work\pwsdot\grantpm\dms34287\d08403atgsh.t2.dgn		DRAWN -	REVISED -					80	(81-1)R-1	ROCK ISLAND	292	118
PLOT SCALE = 50.0000' / IN.		CHECKED -	REVISED -					CONTRACT NO. 64933				
PLOT DATE = Mon Dec 15 08:42:24 2008		DATE -	REVISED -					FED. ROAD DIST. NO. ILLINOIS FED. AID PROJECT				
				SCALE: SHEET NO. OF SHEETS STA. TO STA.								