


SEE TRAFFIC CONTROL AND PROTECTION STANDARD 701416 FOR LAYOUT DETAILS

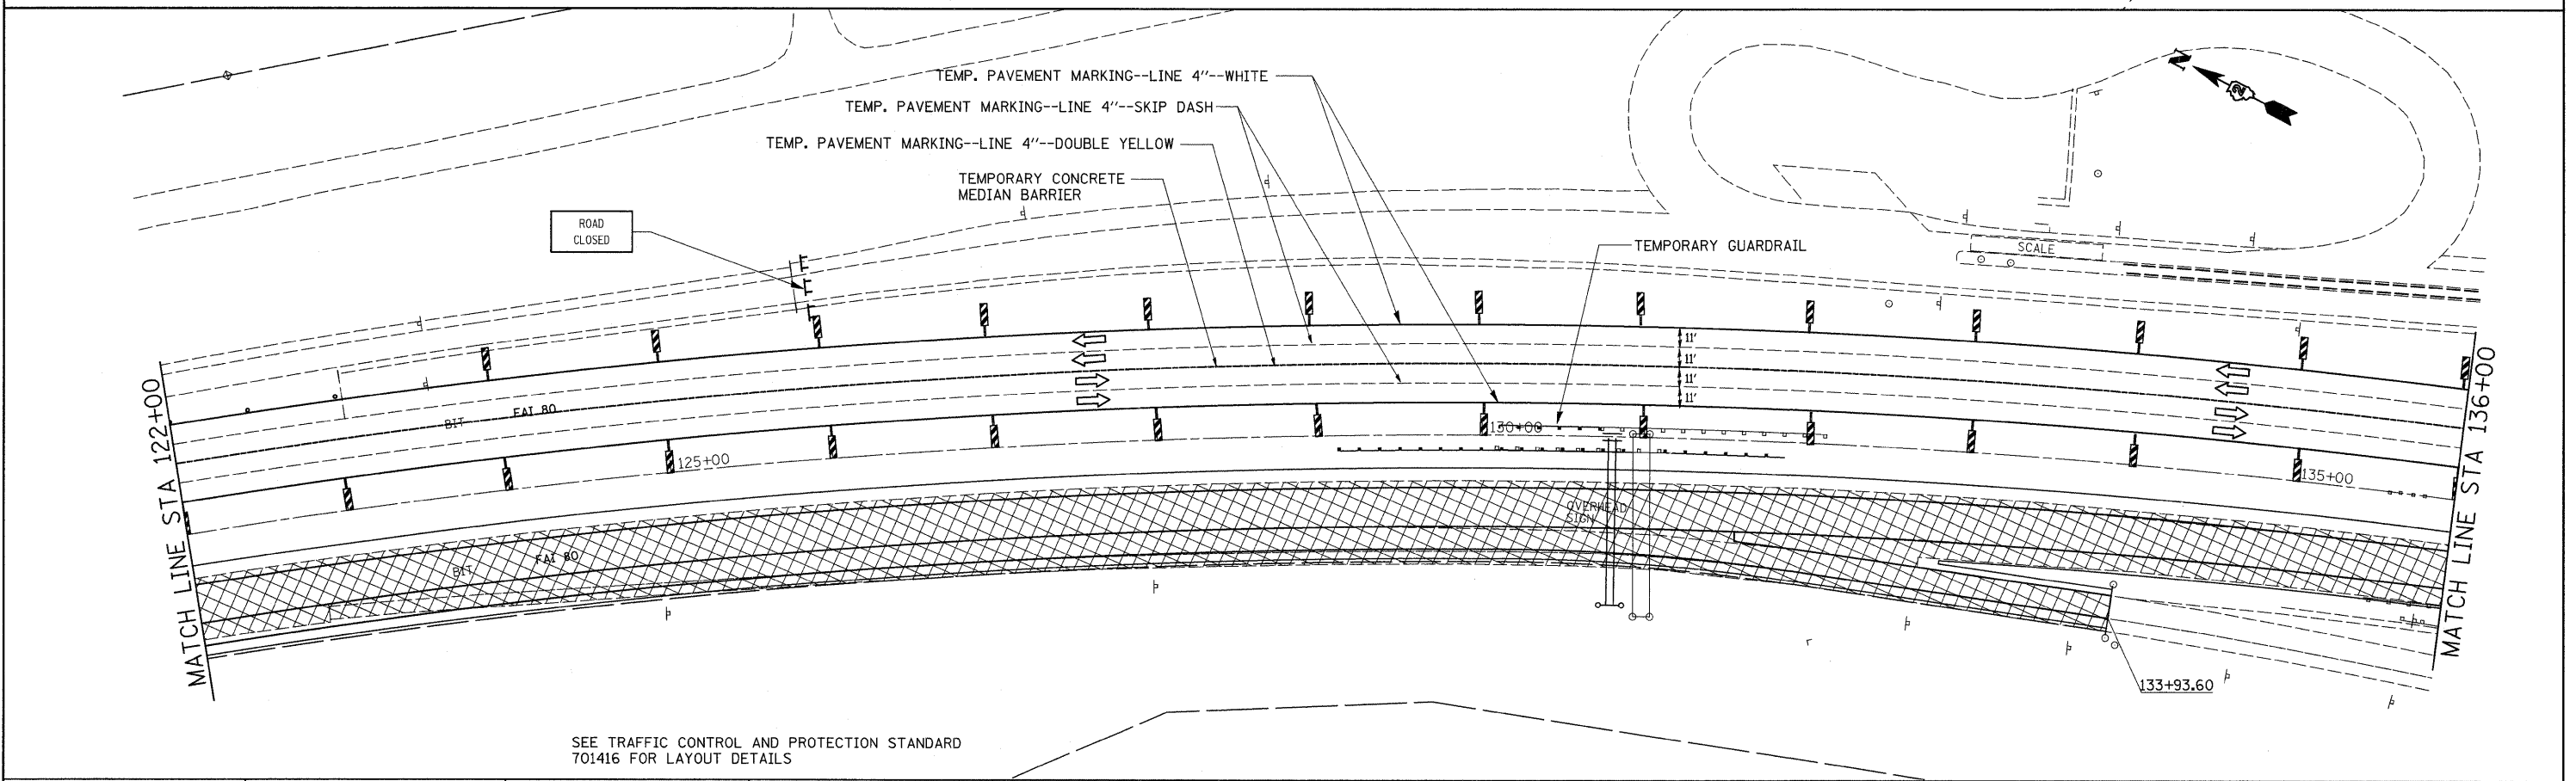

SEE TRAFFIC CONTROL AND PROTECTION STANDARD 701416 FOR LAYOUT DETAILS

FILE NAME =	USER NAME = grantpm	DESIGNED -	REVISED -	STATE OF ILLINOIS DEPARTMENT OF TRANSPORTATION	STAGE 1F	F.A.I. RTE.	SECTION	COUNTY	TOTAL SHEETS	SHEET NO.
os\pw_work\p\dot\grantpm\dms34287\d08403atgsh2.dgn		DRAWN -	REVISED -			80	(81-1)R-1	ROCK ISLAND	292	119
PLOT SCALE = 50,0000 ' / IN.		CHECKED -	REVISED -			CONTRACT NO. 64933				
PLOT DATE = Mon Dec 15 08:42:25 2008		DATE -	REVISED -			FED. ROAD DIST. NO. [ILLINOIS] FED. AID PROJECT				
SCALE: SHEET NO. OF SHEETS STA. TO STA.										