




END
CONSTRUCTION

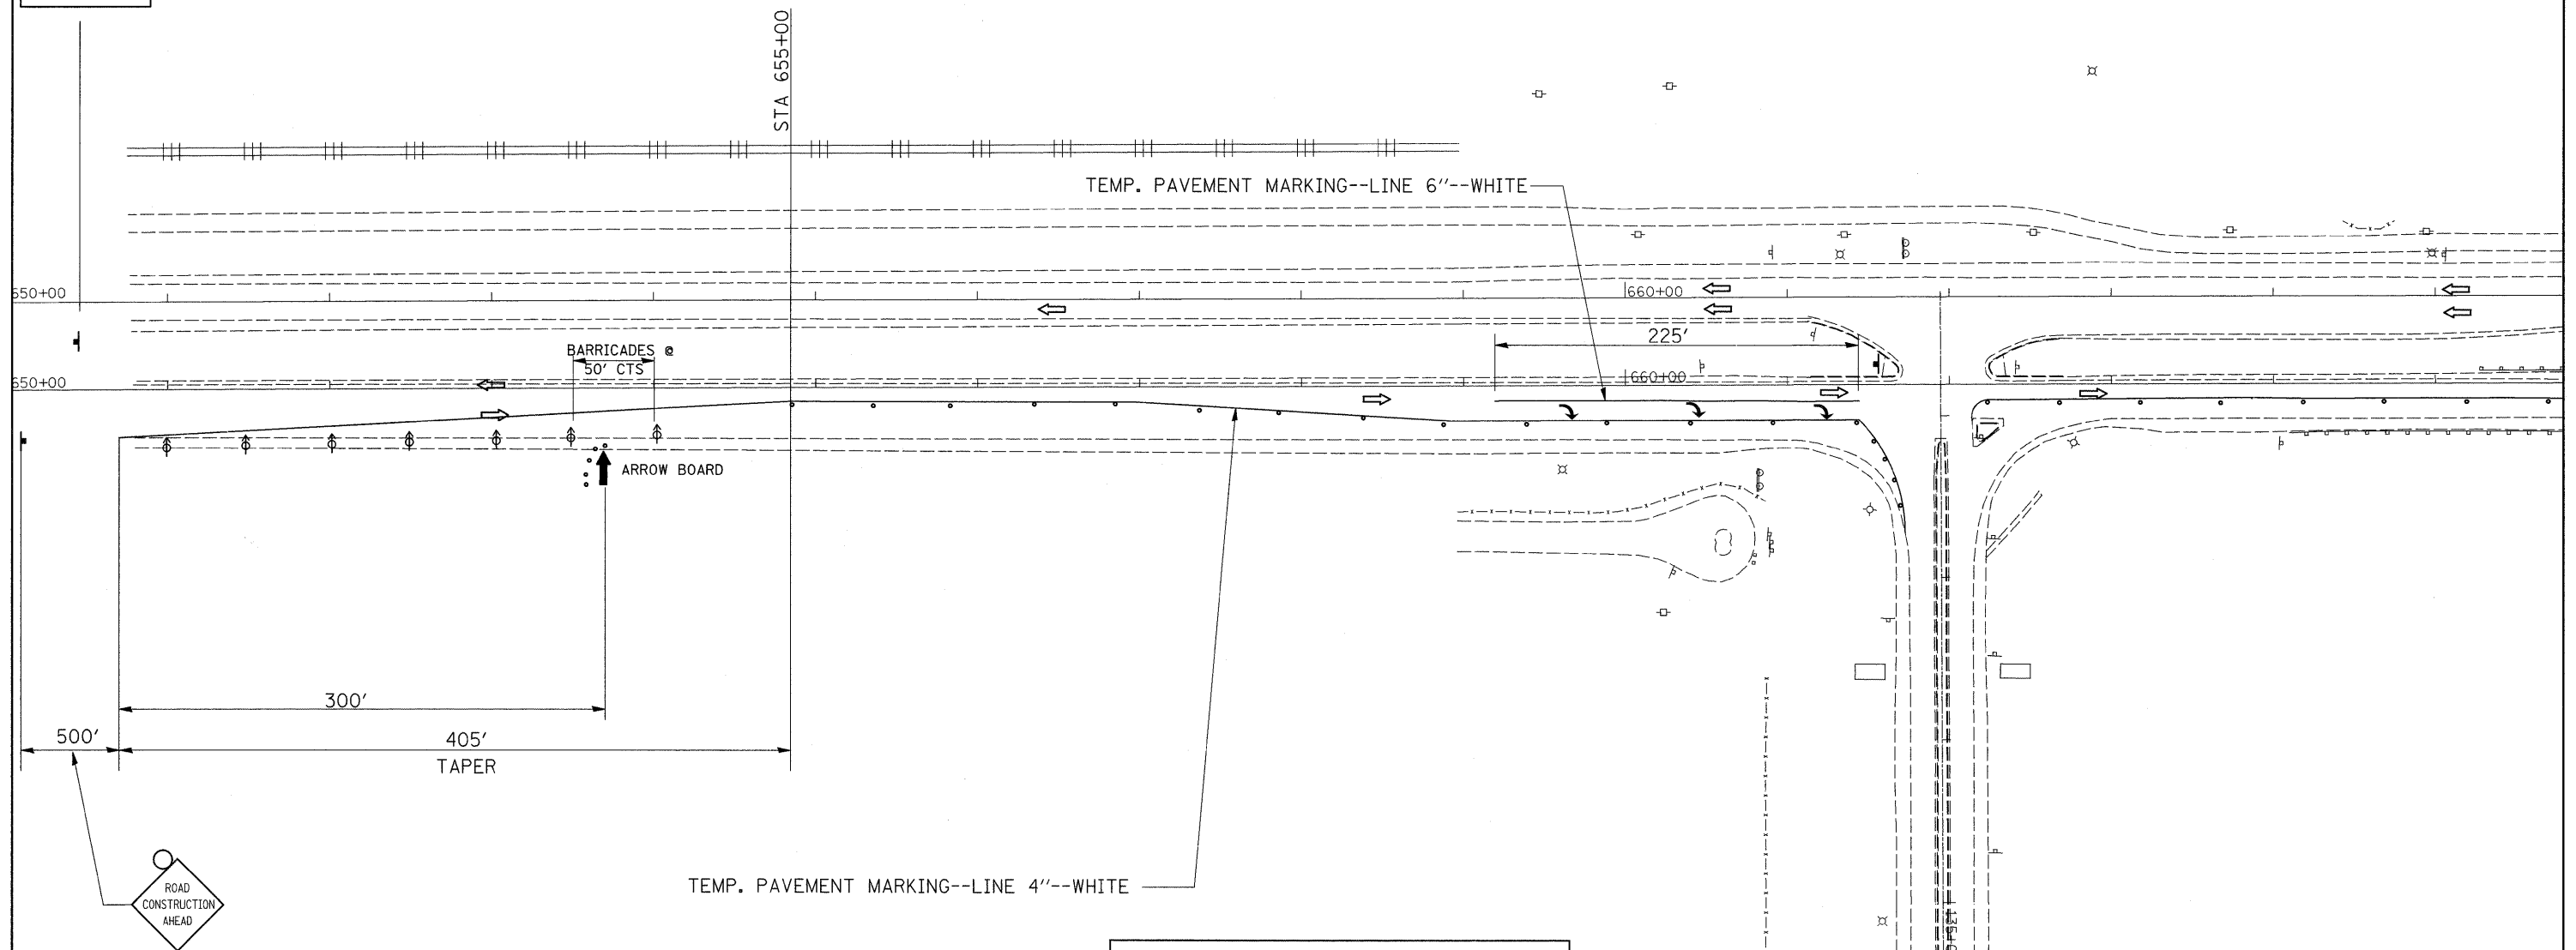

NOTE: THIS WILL BE PAID FOR AS TRAFFIC CONTROL AND PROTECTION STANDARD 701451

LEGEND	
●	FLAGGER
⊠	STAGE 6 CONSTRUCTION
⚡	VERTICAL PANEL
⇐	DIRECTION OF TRAFFIC
○	DRUM OR BARRICADE W/ STEADY BURN LIGHT SIGN
⚡	TYPE III BARRICADE W/ FLASHING LIGHTS
◇	SIGN FLAG
⇐	ARROW BOARD

FILE NAME =	USER NAME = grantpm	DESIGNED -	REVISED -
ct:\pw_work\p1dot\grantpm\dms34287\d08433stgsh.t2.dgn		DRAWN -	REVISED -
PLOT SCALE = 50.0000' / IN.		CHECKED -	REVISED -
PLOT DATE = Mon Dec 15 08:42:33 2008		DATE -	REVISED -

**STATE OF ILLINOIS
DEPARTMENT OF TRANSPORTATION**

TRAFFIC CONTROL FOR IL 84 RAMPS			
SCALE:	SHEET NO.	OF SHEETS	STA. TO STA.

F.A.I. RTE.	SECTION	COUNTY	TOTAL SHEETS	SHEET NO.
80	(81-1) R-1	ROCK ISLAND	292	128
FED. ROAD DIST. NO. ILLINOIS FED. AID PROJECT			CONTRACT NO. 64933	