


EXIT 1
 ILLINOIS
84
East Moline
Savanna
1 / 2 MILE

COVER WITH **CLOSED** PANEL

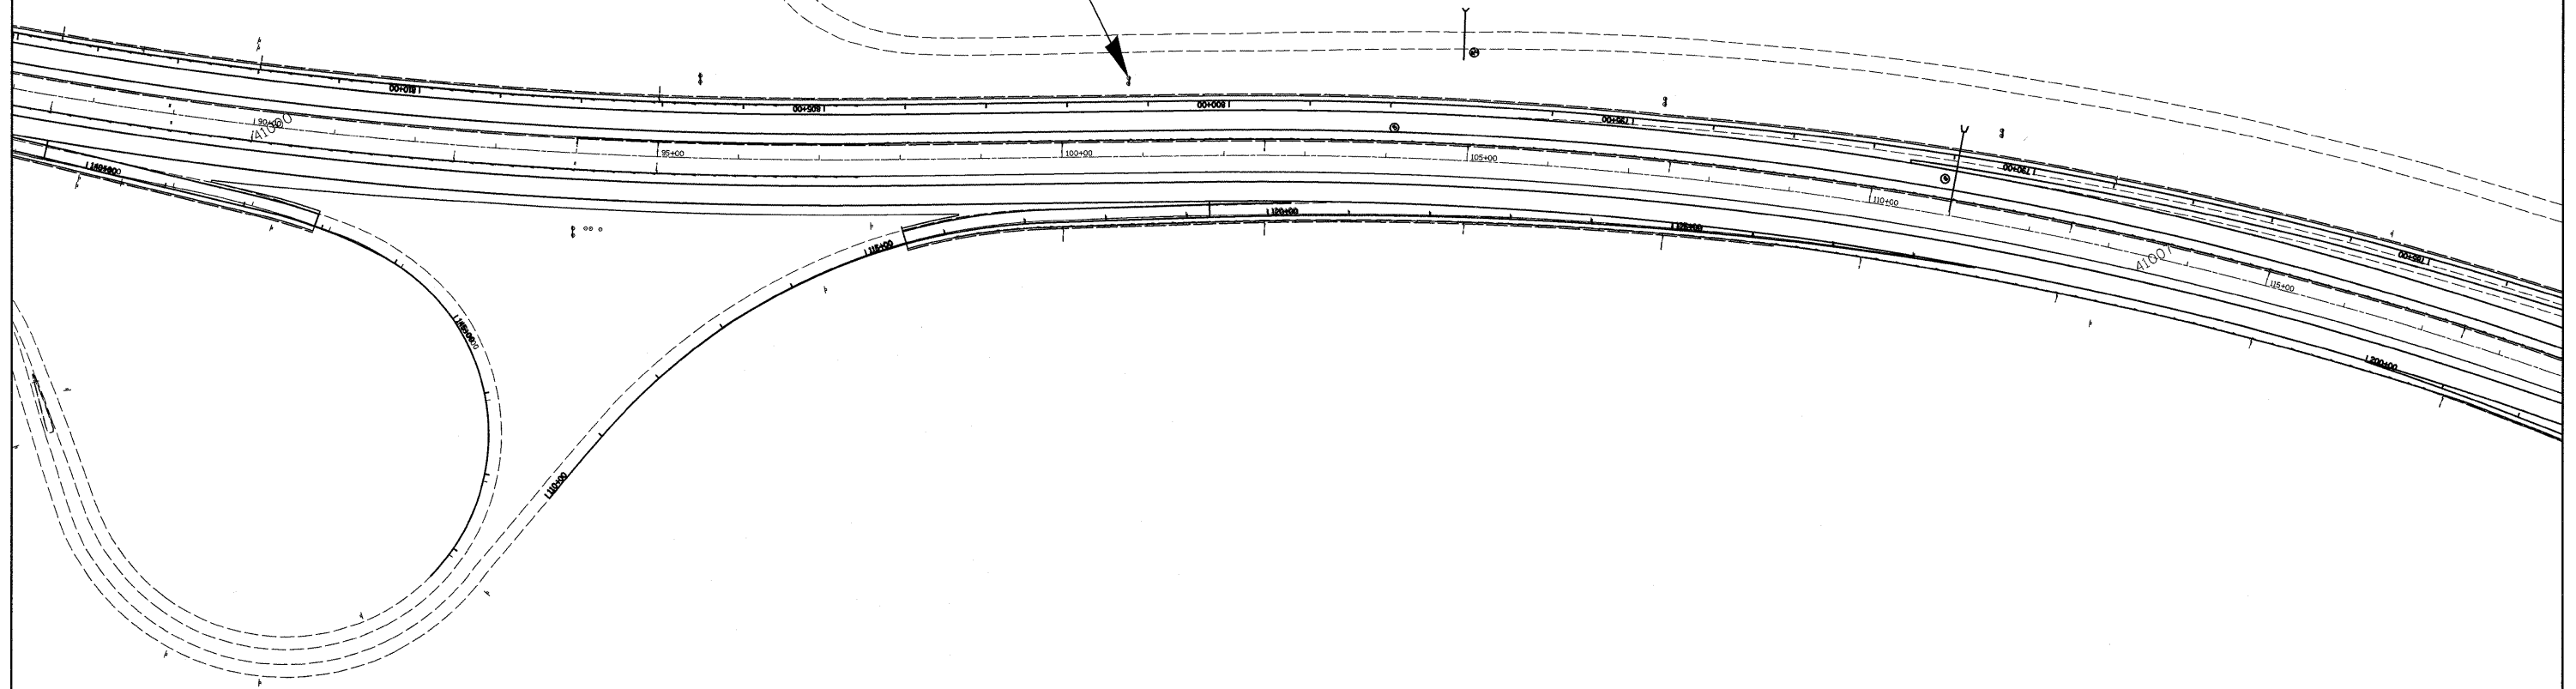

FILE NAME =	USER NAME = grantpm	DESIGNED -	REVISED -	STATE OF ILLINOIS DEPARTMENT OF TRANSPORTATION	RAMP DETOUR FOR I-80 WB FROM IL 84			F.A.I. RTE.	SECTION	COUNTY	TOTAL SHEETS	SHEET NO.
ci\pw_work\pwsdot\grantpm\dms34287\d084	33detrshs.dgn	DRAWN -	REVISED -		80	(81-1) R-1	ROCK ISLAND	292	141			
	PLOT SCALE = 100.0000' / IN.	CHECKED -	REVISED -		SCALE: SHEET NO. OF SHEETS STA. TO STA.			CONTRACT NO. 64933				
	PLOT DATE = Mon Dec 15 08:38:55 2008	DATE -	REVISED -		FED. ROAD DIST. NO. ILLINOIS FED. AID PROJECT							