


DATE	
BY	
FINAL SURVEY	
PLOTTED	
NOTE BOOK	
AREAS CHECKED	

DATE	
BY	
ORIGINAL SURVEY	
PLOTTED	
NOTE BOOK	
AREAS CHECKED	

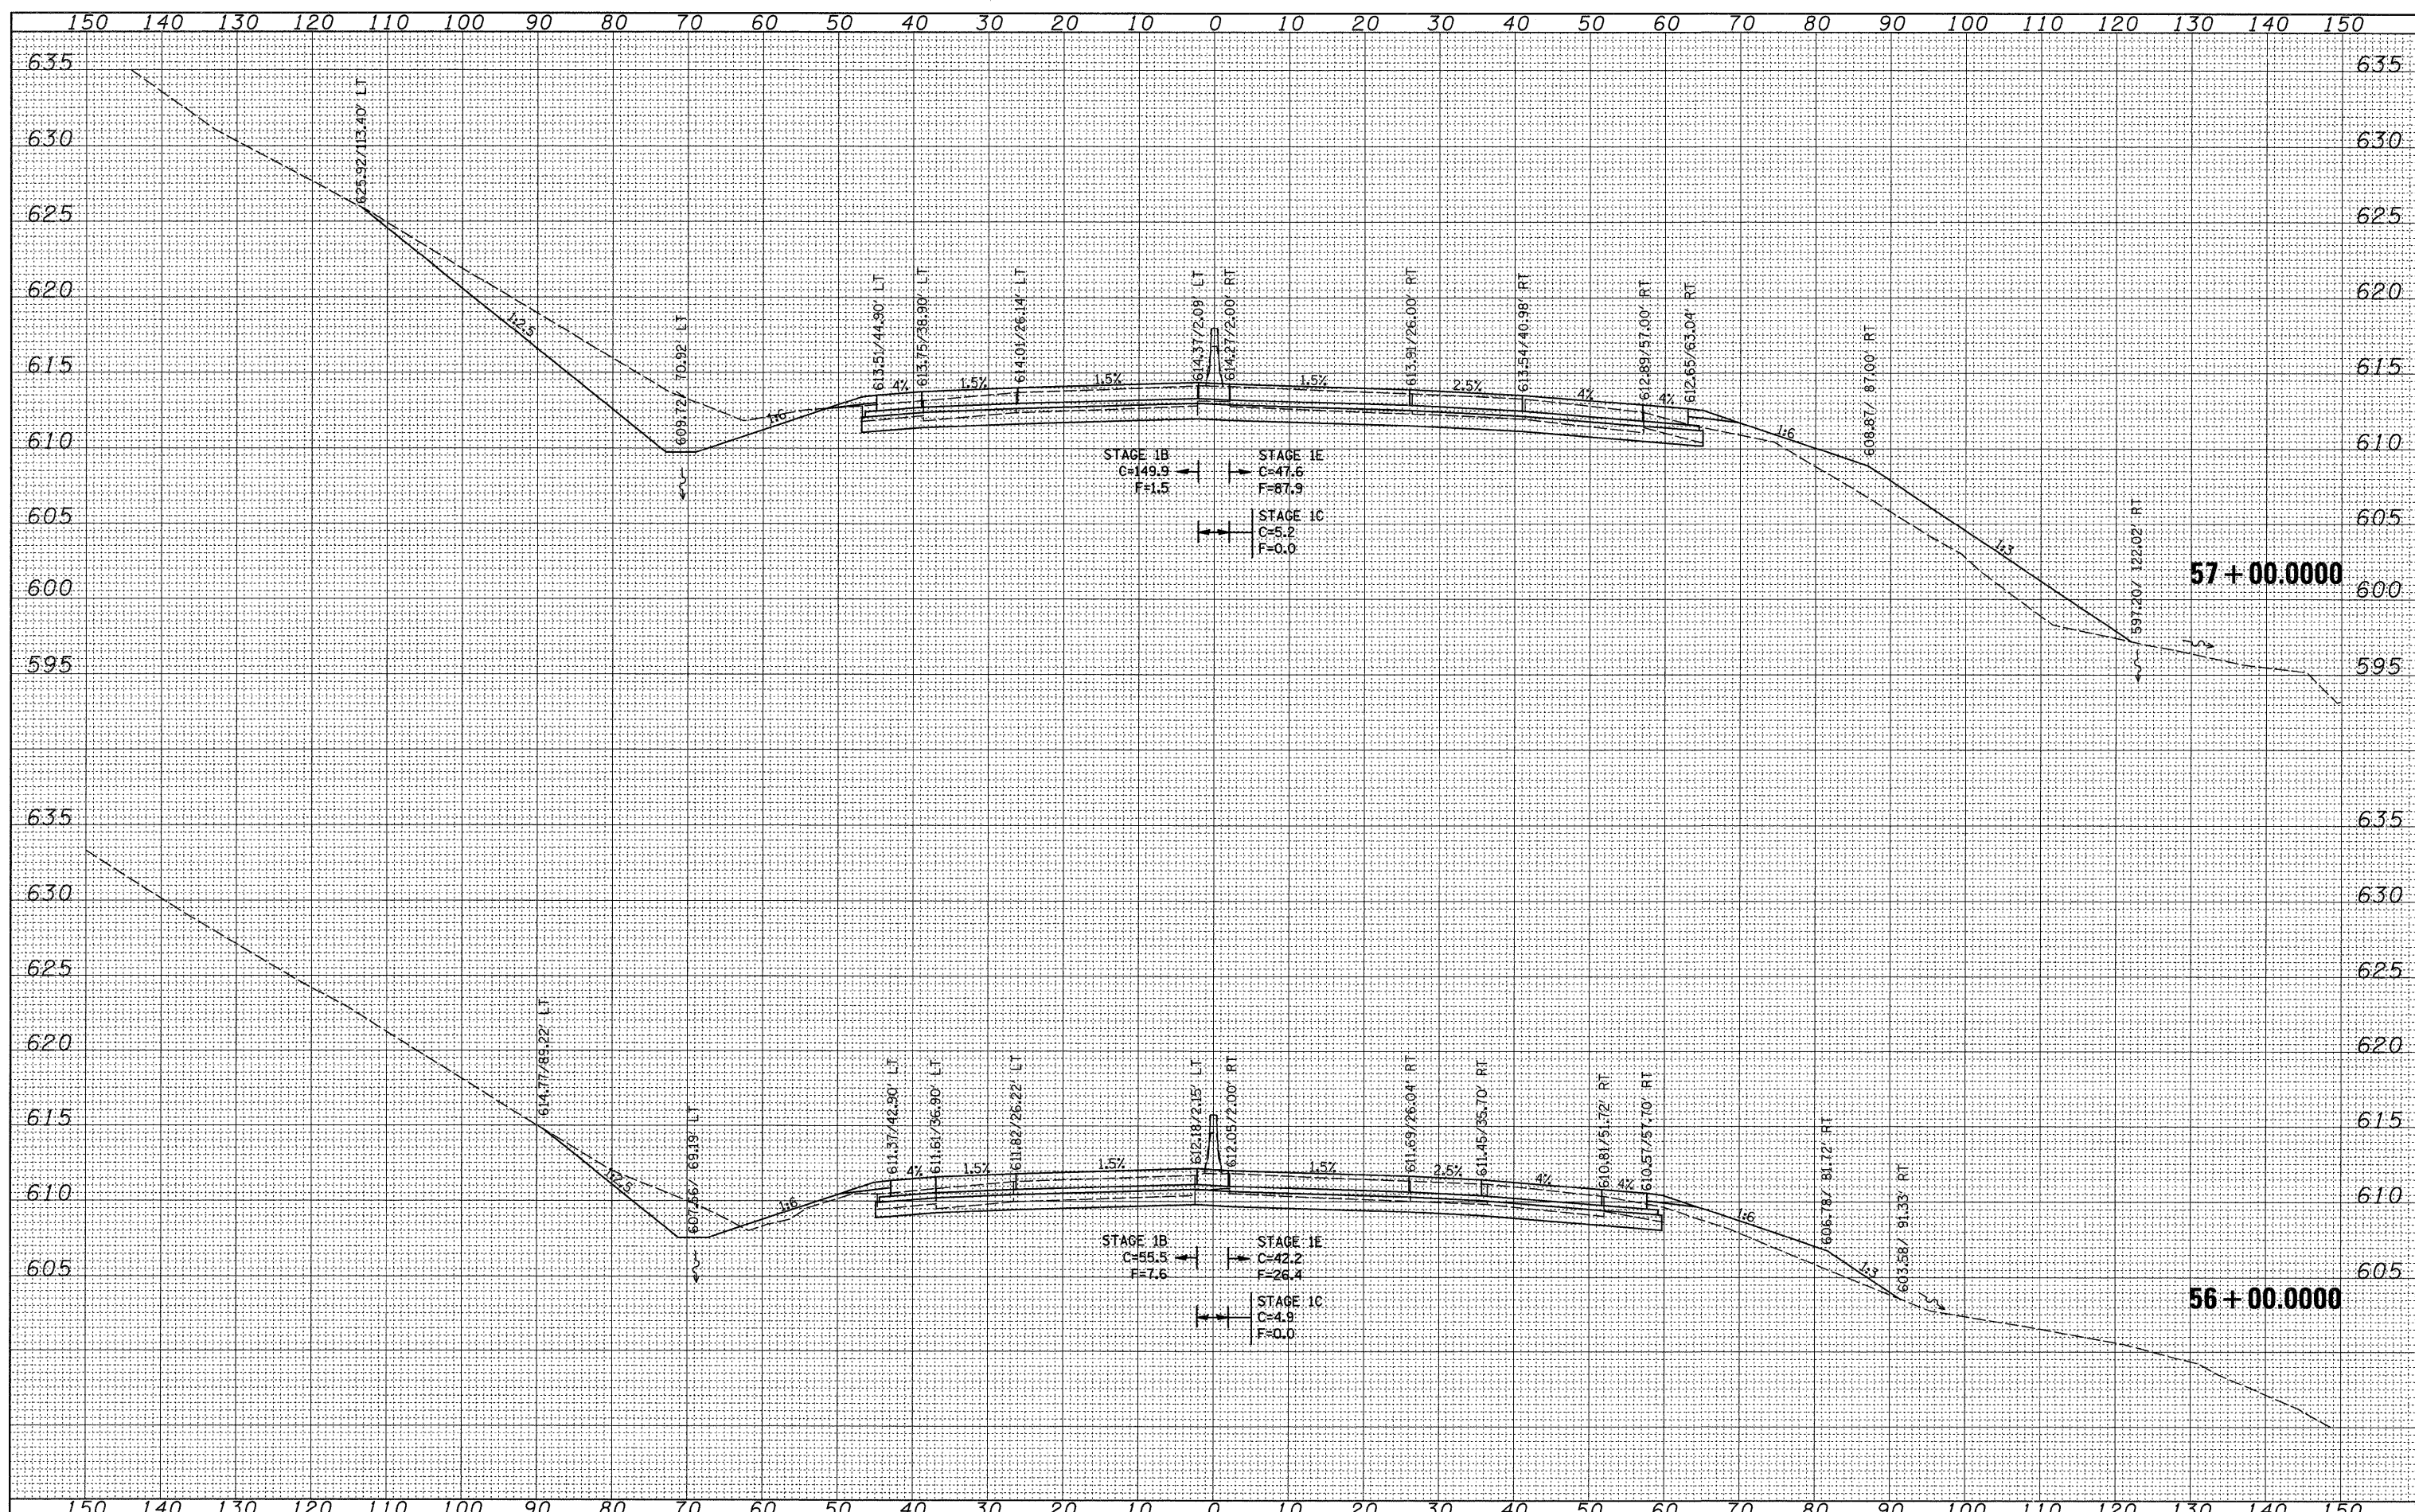

FILE NAME =	USER NAME = grantpm	DESIGNED -	REVISED -	STATE OF ILLINOIS DEPARTMENT OF TRANSPORTATION	I-80 CROSS-SECTIONS	F.A.I. RTE.	SECTION	COUNTY	TOTAL SHEETS	SHEET NO.
es:\pw_work\p\idots\grantpm\dms34289\d08403xm2.dgn		DRAWN -	REVISED -			80	(81-1)R-1	ROCK ISLAND	292	225
PLOT SCALE = 10.0000' / IN.		CHECKED -	REVISED -			CONTRACT NO. 64933				
PLOT DATE = Mon Dec 15 07:40:18 2008		DATE -	REVISED -			SCALE:	SHEET NO. OF SHEETS	STA. 56+00.0000 TO STA. 57+00.0000	FED. ROAD DIST. NO.	ILLINOIS FED. AID PROJECT