


DATE	
BY	
SURVEYED	
PLOTTED	
NOTE BOOK	
AREAS CHECKED	
NO.	

DATE	
BY	
SURVEYED	
PLOTTED	
NOTE BOOK	
AREAS CHECKED	
NO.	

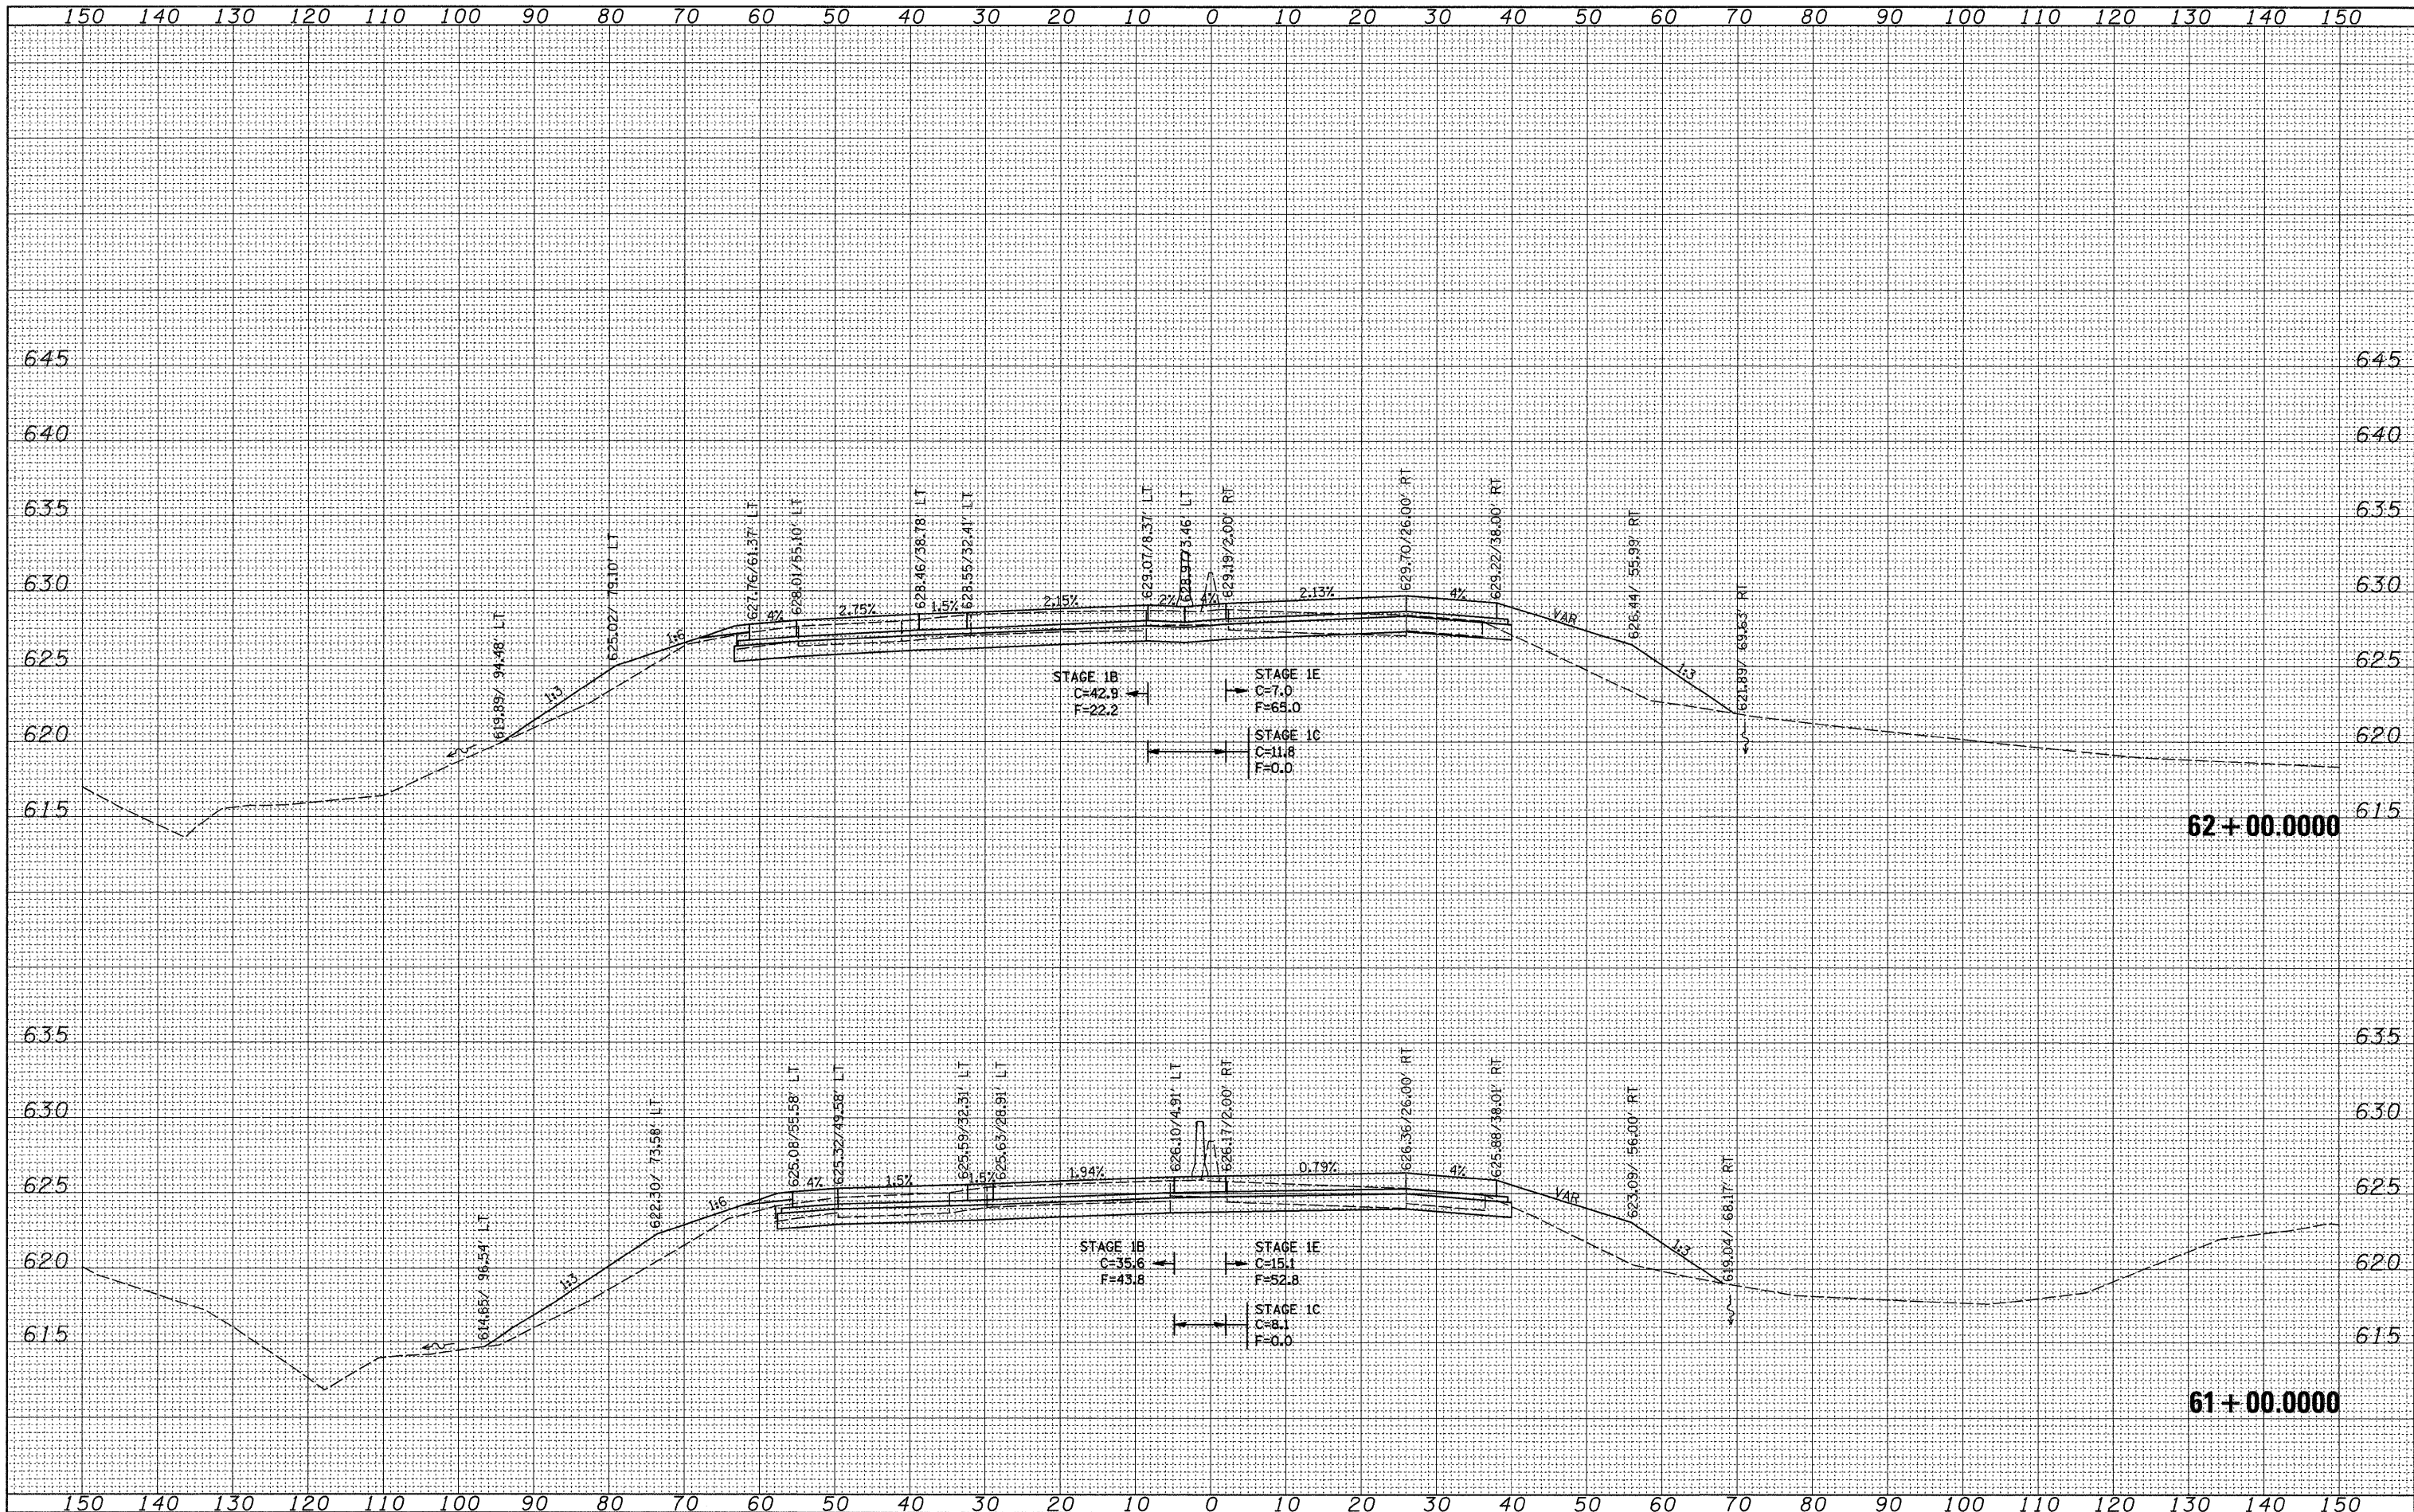

FILE NAME =  
 c:\pwwork\pwwork\grantpm\dms34289\d06483x2.dgn

USER NAME = grantpm  
 DESIGNED -  
 DRAWN -  
 CHECKED -  
 DATE -

REVISED -  
 REVISED -  
 REVISED -  
 REVISED -

**STATE OF ILLINOIS**  
**DEPARTMENT OF TRANSPORTATION**

**I-80 CROSS-SECTIONS**  
 SCALE: SHEET NO. OF SHEETS STA. 61+00.000 TO STA. 62+00.000

F.A.I. RTE.	SECTION	COUNTY	TOTAL SHEETS	SHEET NO.
80	(61-1R-1)	ROCK ISLAND	292	228
CONTRACT NO. 64933			FED. ROAD DIST. NO. ILLINOIS FED. AID PROJECT	