


DATE	
BY	
SURVEYED	
PLOTTED	
TEMPLATE	
NOTE BOOK	
AREAS	
CHECKED	
NO.	

DATE	
BY	
SURVEYED	
PLOTTED	
TEMPLATE	
NOTE BOOK	
AREAS	
CHECKED	
NO.	

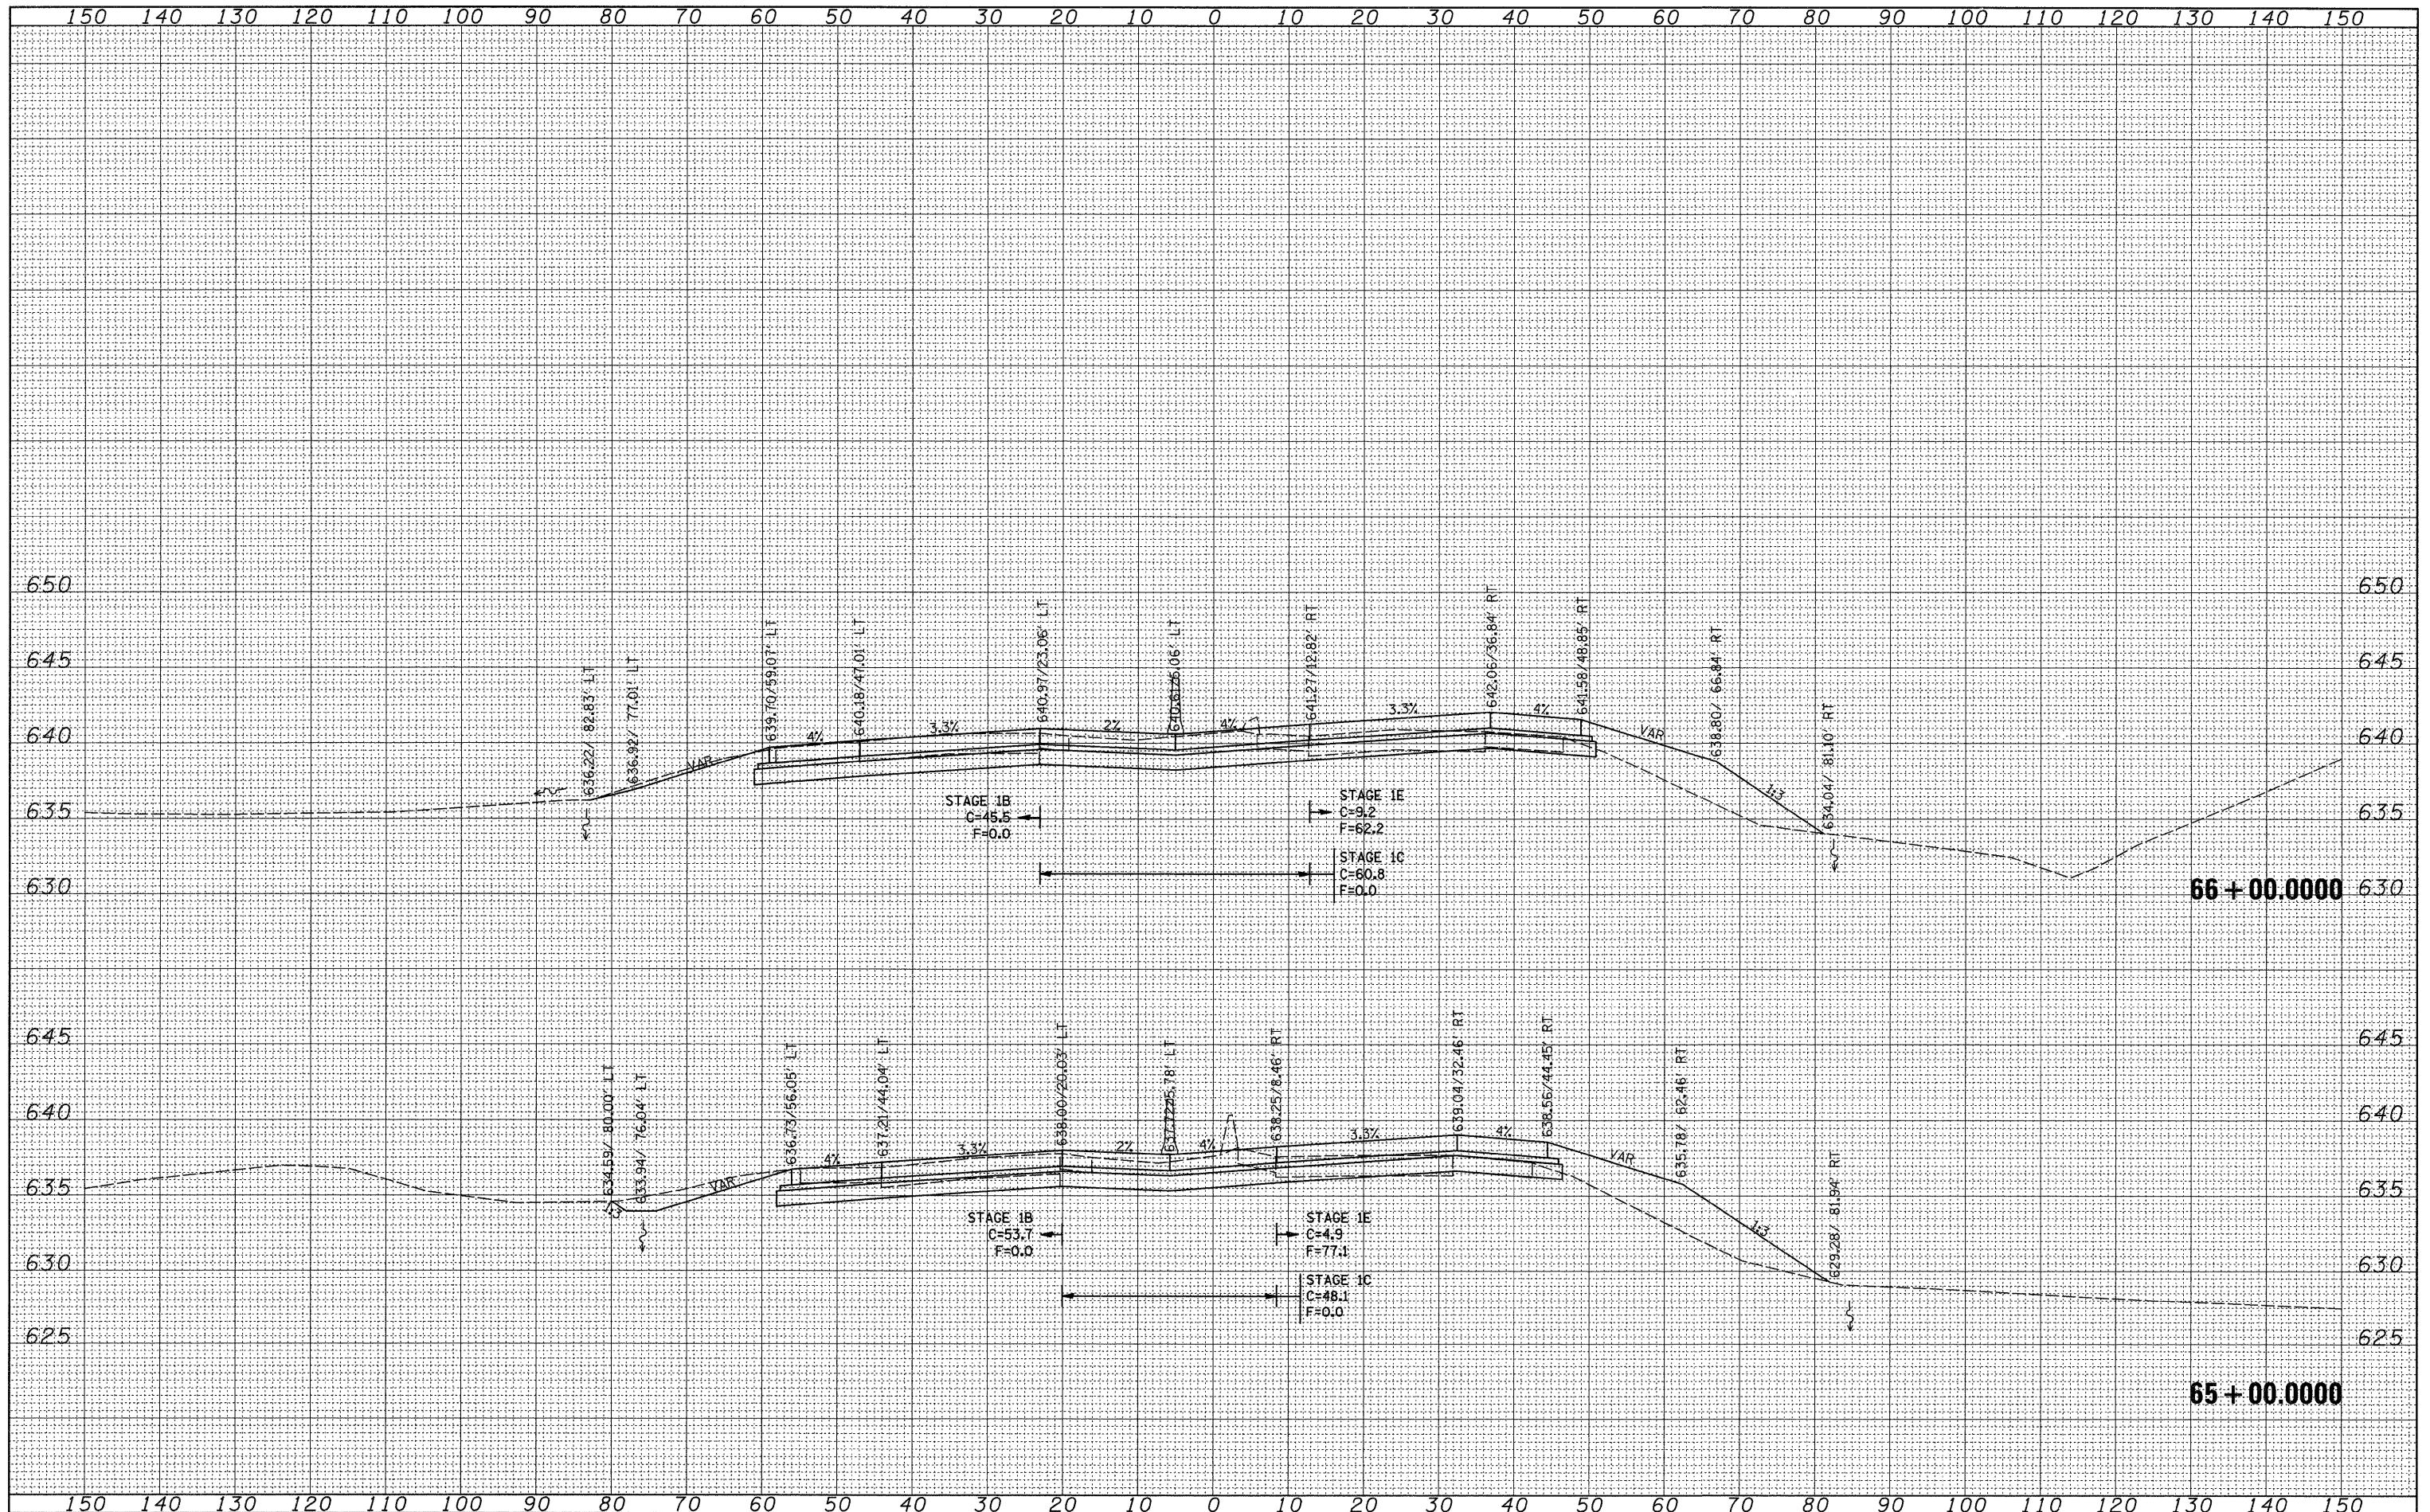

FILE NAME = c:\pwwork\pwwork\grantspm\dms34289\d08403xm2.dgn

USER NAME = grantspm
 DESIGNED -
 DRAWN -
 CHECKED -
 DATE -

REVISIED -
 REVISIED -
 REVISIED -
 REVISIED -

**STATE OF ILLINOIS
 DEPARTMENT OF TRANSPORTATION**

I-80 CROSS-SECTIONS

SCALE: SHEET NO. OF SHEETS STA. 65+00.000 TO STA. 66+00.000

F.A.I. RTE. 80	SECTION (81-1R-1)	COUNTY ROCK ISLAND	TOTAL SHEETS 292	SHEET NO. 230
CONTRACT NO. 64933			FED. ROAD DIST. NO. [ILLINOIS] FED. AID PROJECT	