


DATE	
BY	
FINAL SURVEY	SURVEYED
NOTE BOOK	PLOTTED
NO.	TEMPLATE
	AREAS CHECKED

DATE	
BY	
ORIGINAL SURVEY	SURVEYED
NOTE BOOK	PLOTTED
NO.	TEMPLATE
	AREAS CHECKED

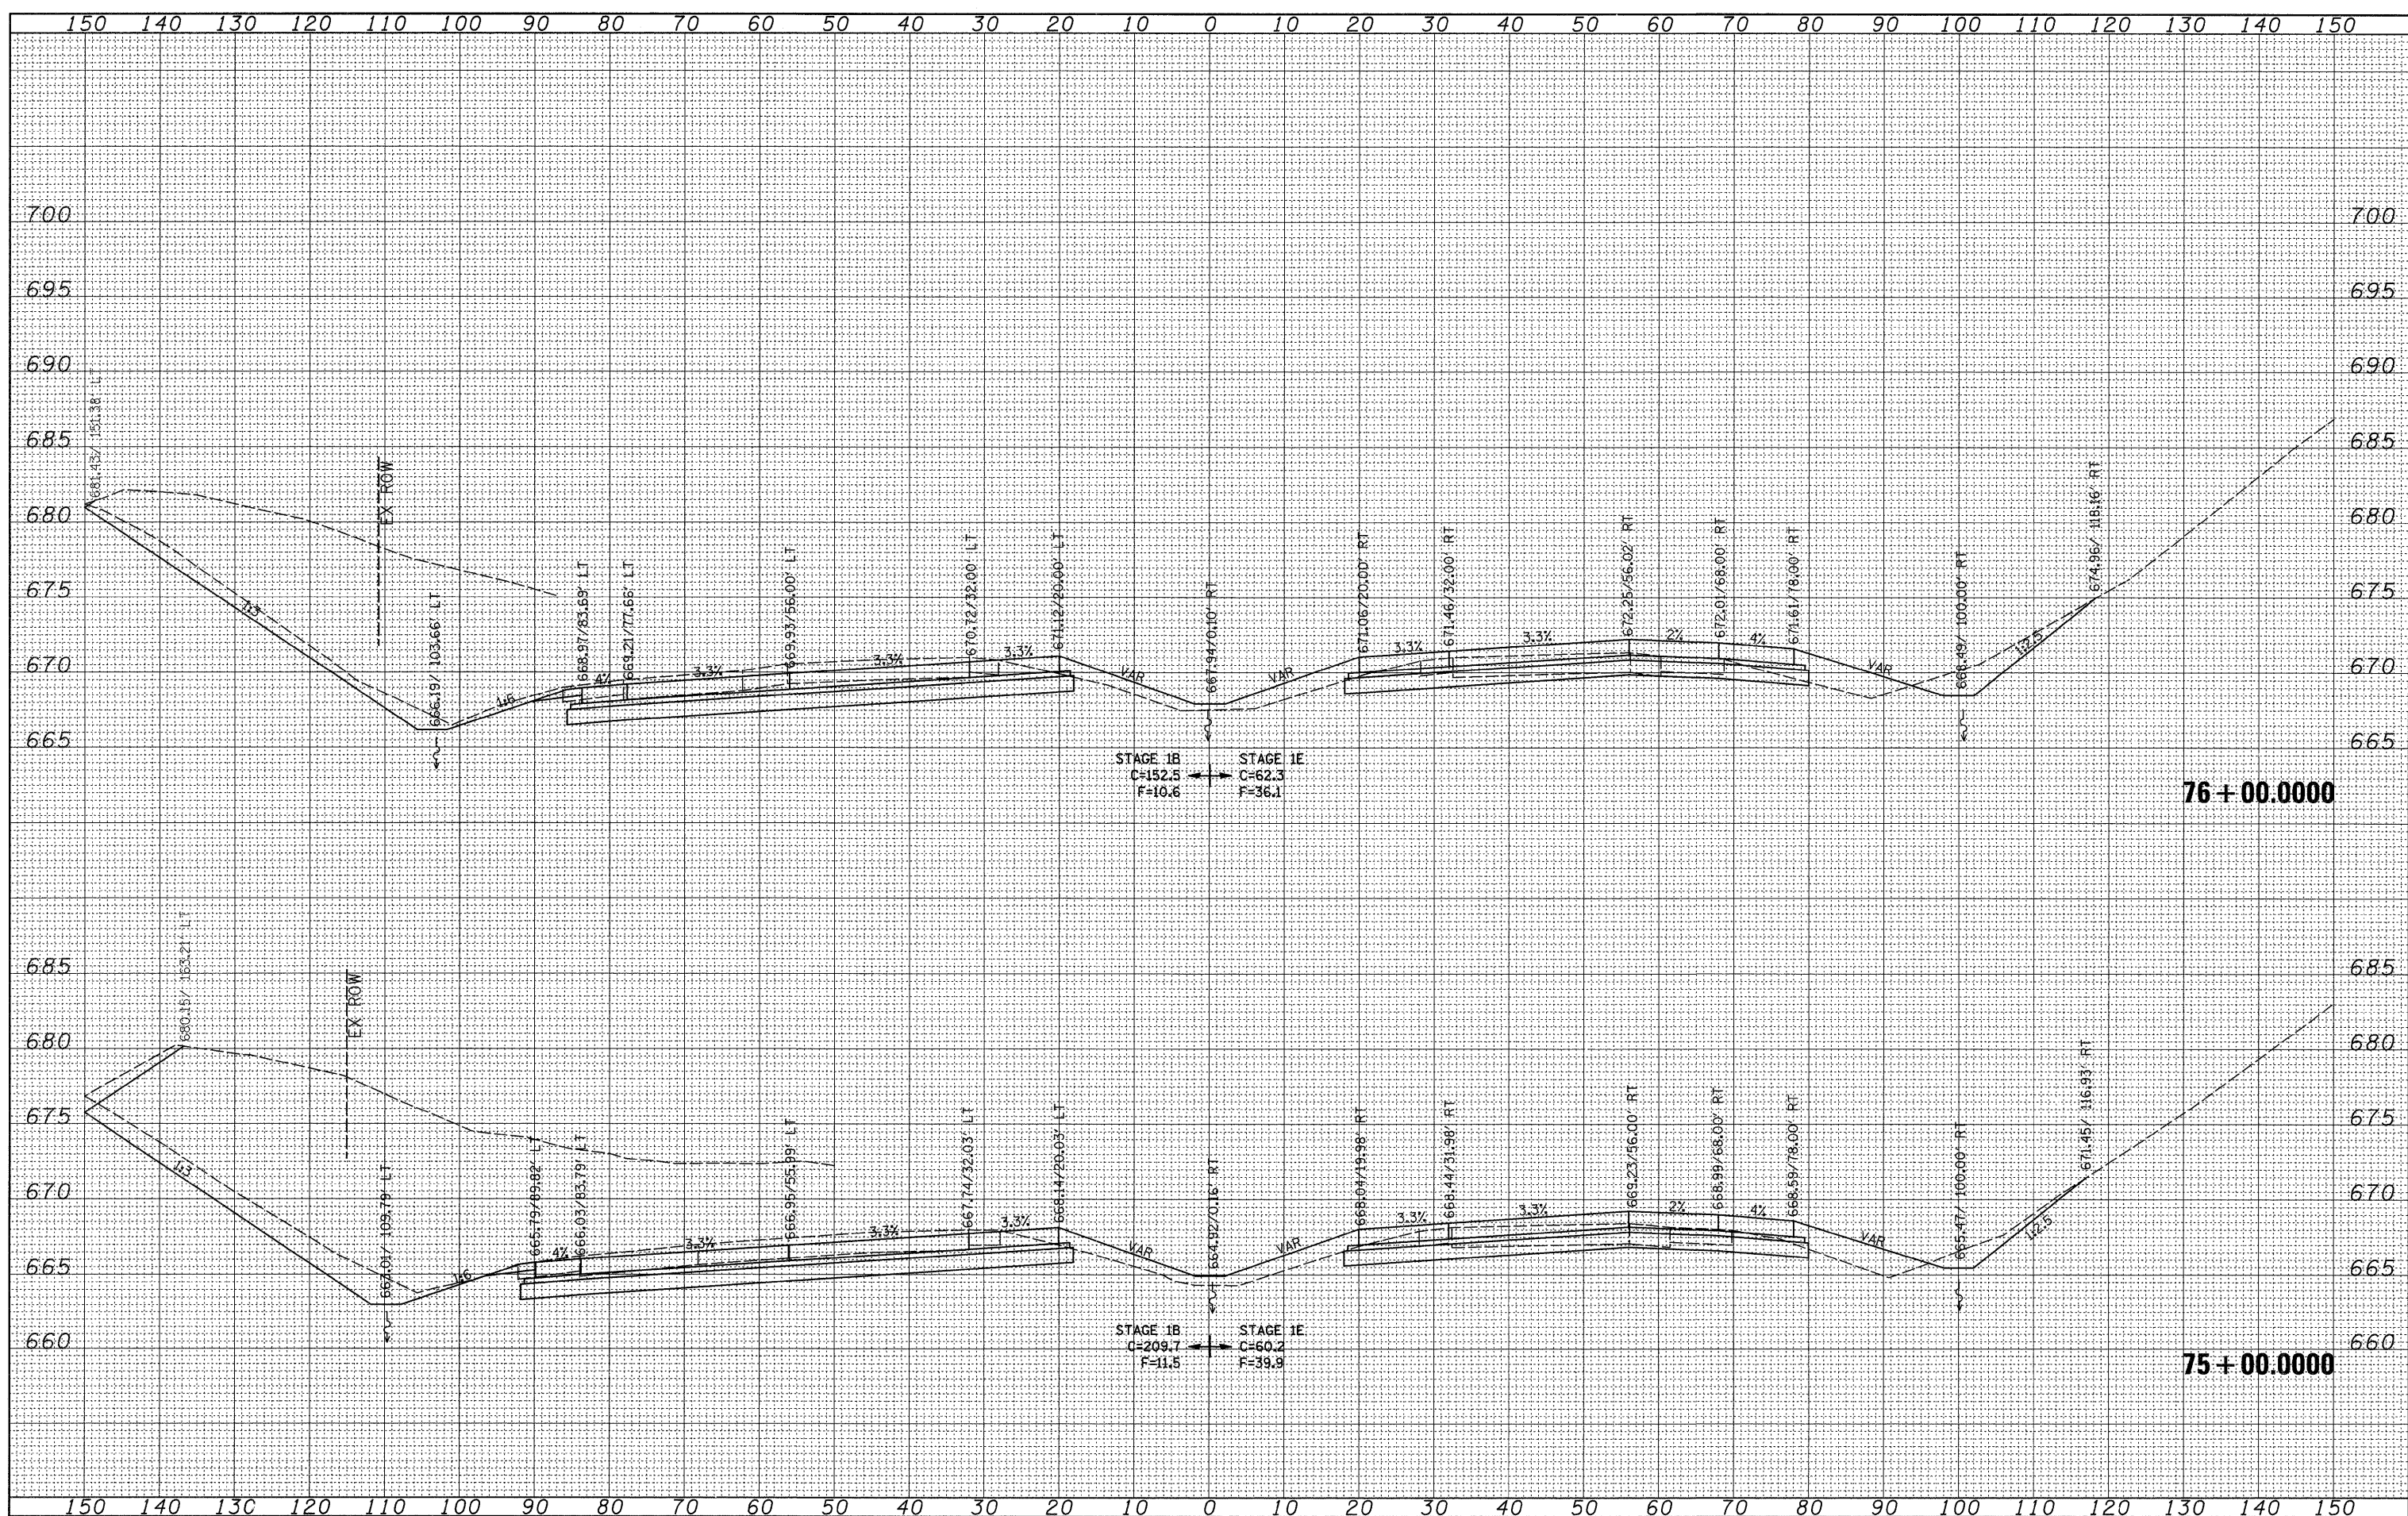

FILE NAME =  
 c:\pwwork\pwwork\grantpm\dms34289\d08483x2.dgn

USER NAME = grantpm  
 PLOT SCALE = 10.0000' / IN.  
 PLOT DATE = Mon Dec 15 07:40:22 2008

DESIGNED -  
 DRAWN -  
 CHECKED -  
 DATE -

REVISED -  
 REVISED -  
 REVISED -  
 REVISED -

**STATE OF ILLINOIS  
 DEPARTMENT OF TRANSPORTATION**

**I-80 CROSS-SECTIONS**

SCALE: SHEET NO. OF SHEETS STA. 75+00.000 TO STA. 76+00.000

F.A.I. RTE. 80	SECTION (81-1R-1)	COUNTY ROCK ISLAND	TOTAL SHEETS 292	SHEET NO. 235
CONTRACT NO. 64933			FED. ROAD DIST. NO. ILLINOIS FED. AID PROJECT	