


BY	DATE

BY	DATE

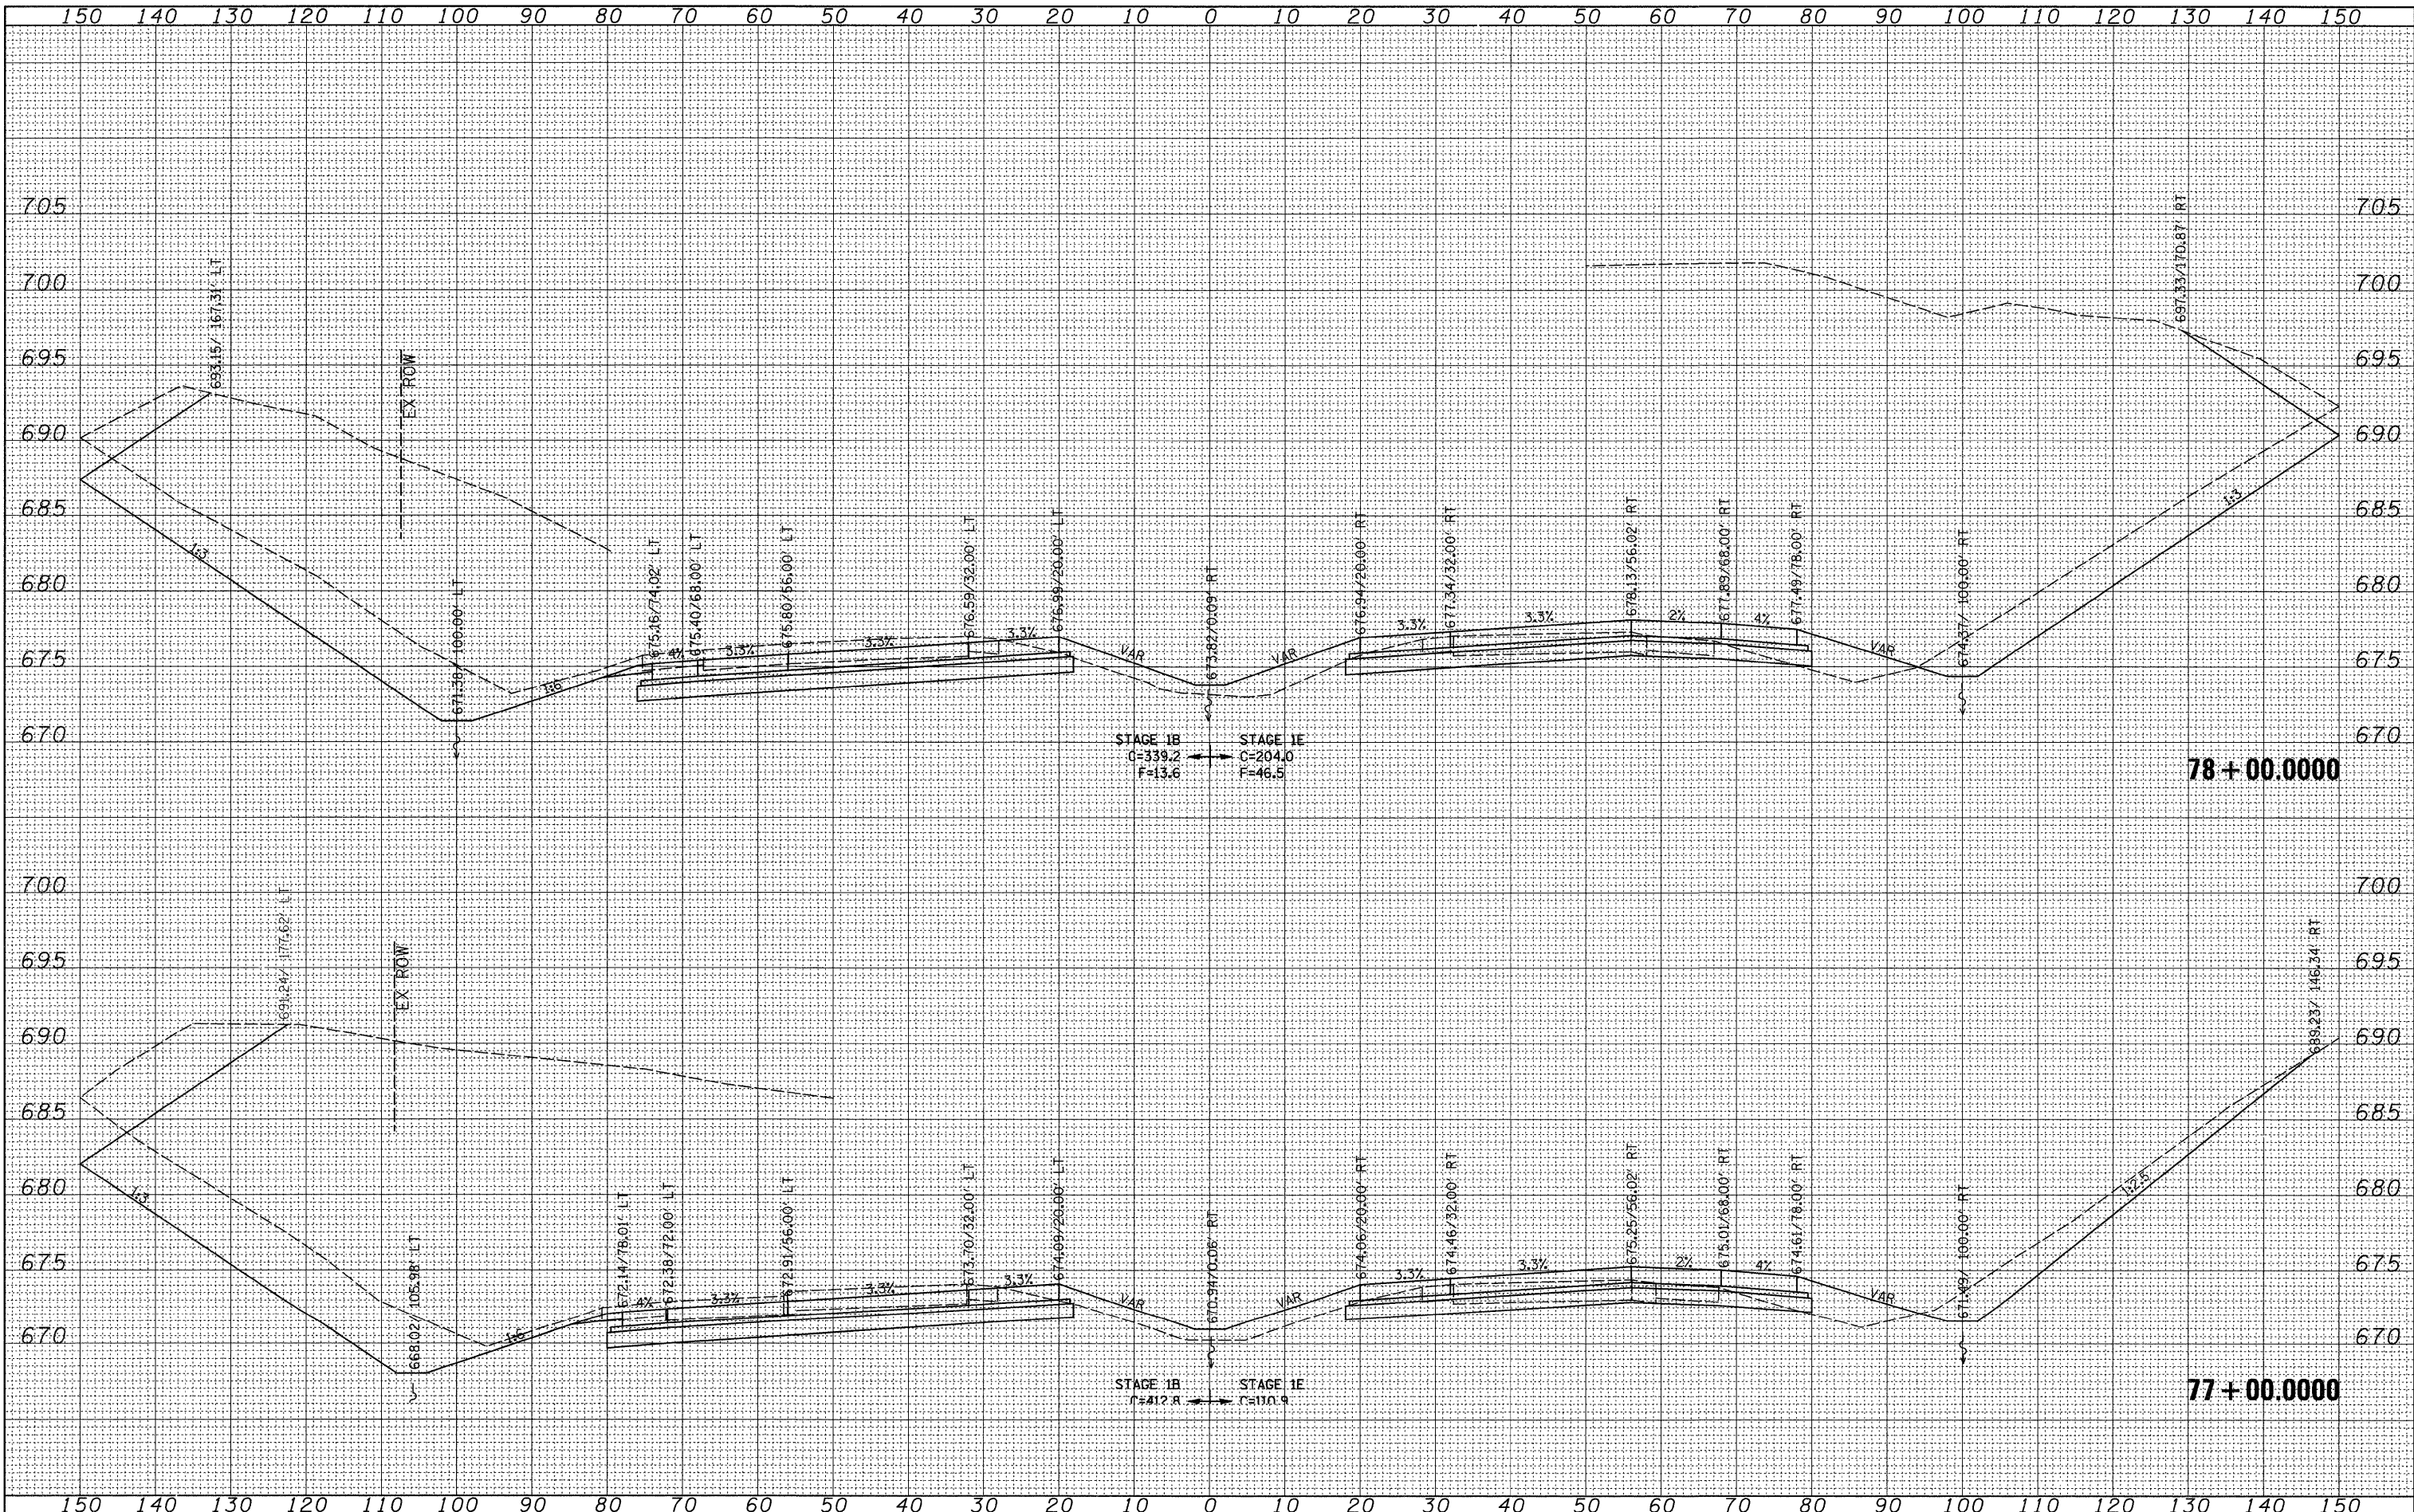

FILE NAME = c:\p\work\p\dot\grantpm\dms34289\d06403.m2.dgn  
 USER NAME = grantpm  
 PLLOT SCALE = 10.0000' / IN.  
 PLOT DATE = Mon Dec 15 07:40:23 2008

DESIGNED -	REVISED -
DRAWN -	REVISED -
CHECKED -	REVISED -
DATE -	REVISED -

DESIGNED -	REVISED -
DRAWN -	REVISED -
CHECKED -	REVISED -
DATE -	REVISED -

**STATE OF ILLINOIS  
 DEPARTMENT OF TRANSPORTATION**

**I-80 CROSS-SECTIONS**

SCALE:      SHEET NO.    OF    SHEETS    STA. 77+00.0000 TO STA. 78+00.0000

F.A.I. RTE. 80	SECTION (81-1R-1)	COUNTY ROCK ISLAND	TOTAL SHEETS 292	SHEET NO. 236
CONTRACT NO. 64933			FED. ROAD DIST. NO. [ILLINOIS] FED. AID PROJECT	