


DATE	
BY	
SURVEYED	
PLOTTED	
TEMPLATE	
NOTE BOOK	
AREAS CHECKED	
NO.	

DATE	
BY	
SURVEYED	
PLOTTED	
TEMPLATE	
NOTE BOOK	
AREAS CHECKED	
NO.	

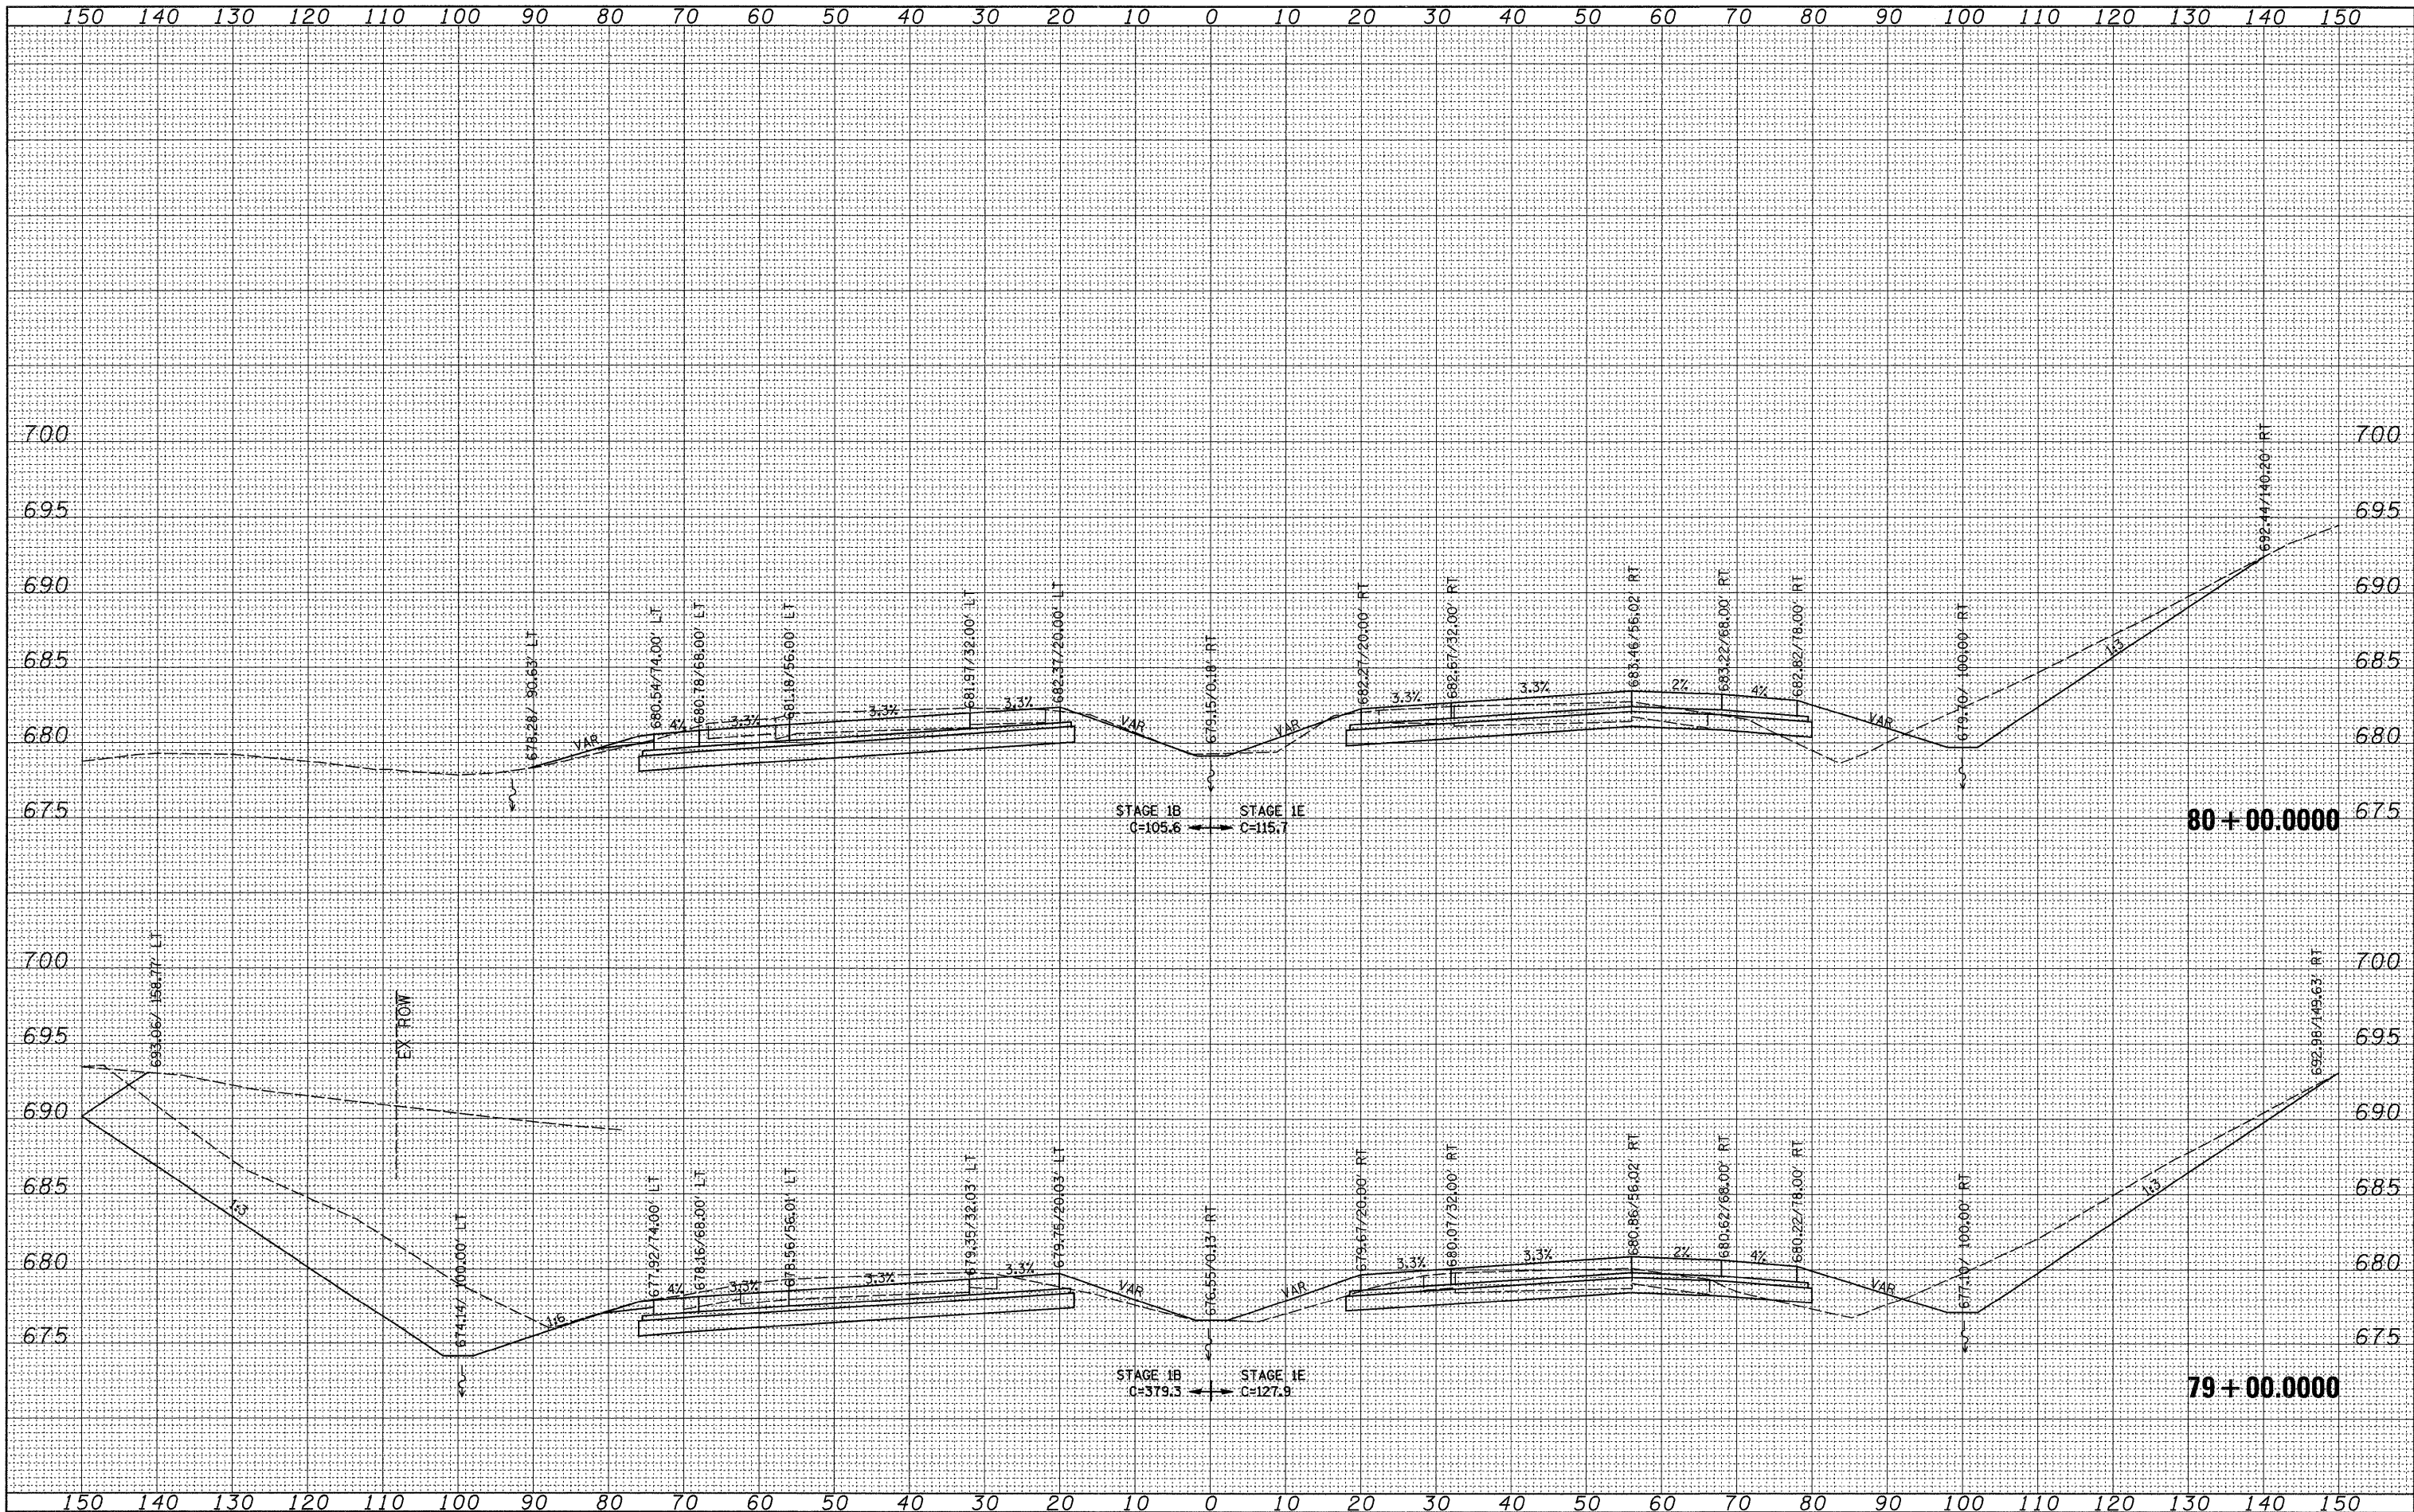

FILE NAME =  
 c:\pw\_work\p\idot\grantpm\dms34289\d08403xm2.dgn

USER NAME = grantpm  
 DESIGNED -  
 DRAWN -  
 CHECKED -  
 DATE = Mon Dec 15 07:40:23 2008

REVIS -  
 REVIS -  
 REVIS -  
 REVIS -

STATE OF ILLINOIS  
 DEPARTMENT OF TRANSPORTATION

I-80 CROSS-SECTIONS

SCALE: SHEET NO. OF SHEETS STA. 79+00.000 TO STA. 80+00.000

F.A.I. RTE.	SECTION	COUNTY	TOTAL SHEETS	SHEET NO.
80	(81-1)R-1	ROCK ISLAND	292	237
			CONTRACT NO. 64933	
FED. ROAD DIST. NO.		ILLINOIS FED. AID PROJECT		