


DATE	BY
NO.	
AREAS CHECKED	
AREAS CHECKED	
NOTE BOOK	
PLOTTED	
TEMPLATE	
SURVEYED	
FINAL SURVEY	

DATE	BY
NO.	
AREAS CHECKED	
AREAS CHECKED	
NOTE BOOK	
PLOTTED	
TEMPLATE	
SURVEYED	
ORIGINAL SURVEY	

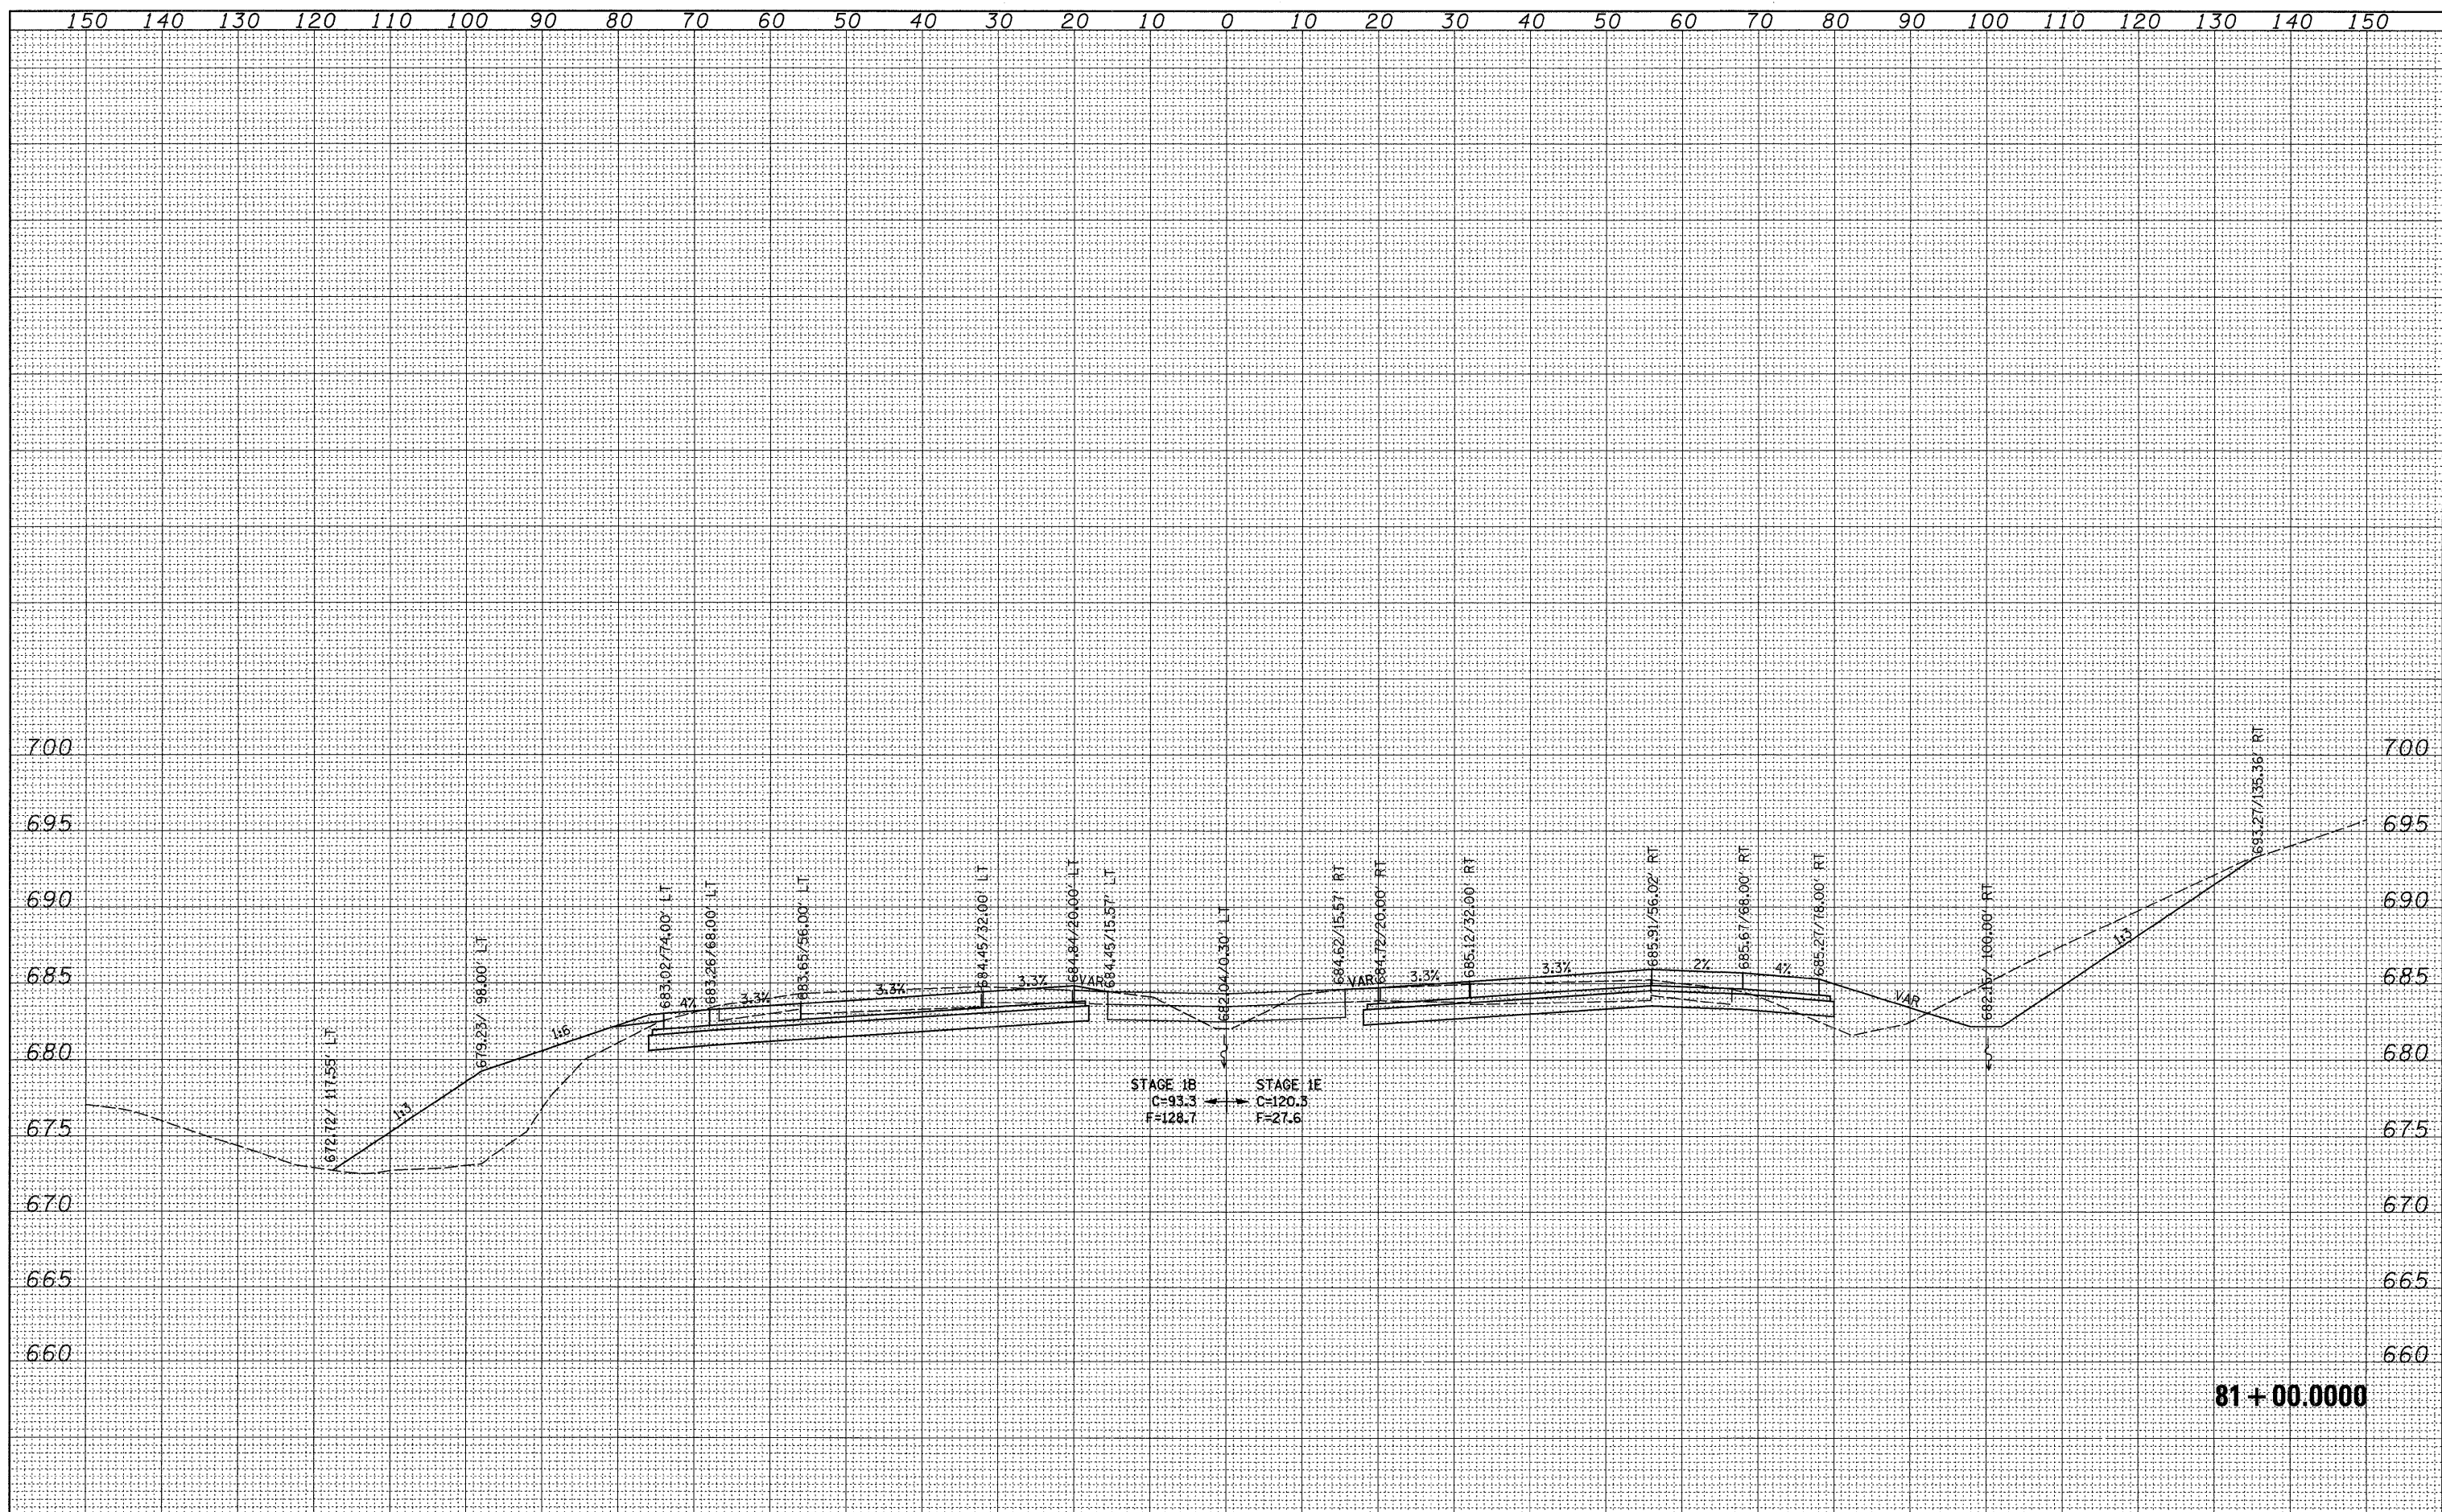

81 + 00.0000

FILE NAME = c:\pw_work\p1srdot\grantpm\dms34289\d08403.m2.dgn	USER NAME = grantpm	DESIGNED -	REVISED -	<p align="center"><b>STATE OF ILLINOIS</b> <b>DEPARTMENT OF TRANSPORTATION</b></p> <p align="center"><b>I-80 CROSS-SECTIONS</b></p> <p>SCALE: SHEET NO. OF SHEETS STA. 81+00.0000 TO STA. 81+00.0000</p>	F.A.I. RTE. 80	SECTION (81-1R-1)	COUNTY ROCK ISLAND	TOTAL SHEETS 292	SHEET NO. 238
PLOT SCALE = 1/8" = 1' IN.	CHECKED -	REVISED -	CONTRACT NO. 64933						
PLOT DATE = Mon Dec 15 07:40:23 2008	DATE -	REVISED -	FED. ROAD DIST. NO. ILLINOIS FED. AID PROJECT						