


DATE	
BY	
SURVEYED	
PLOTTED	
TEMPLATE	
NOTE BOOK	
AREAS	
CHECKED	
NO.	

DATE	
BY	
SURVEYED	
PLOTTED	
TEMPLATE	
NOTE BOOK	
AREAS	
CHECKED	
NO.	

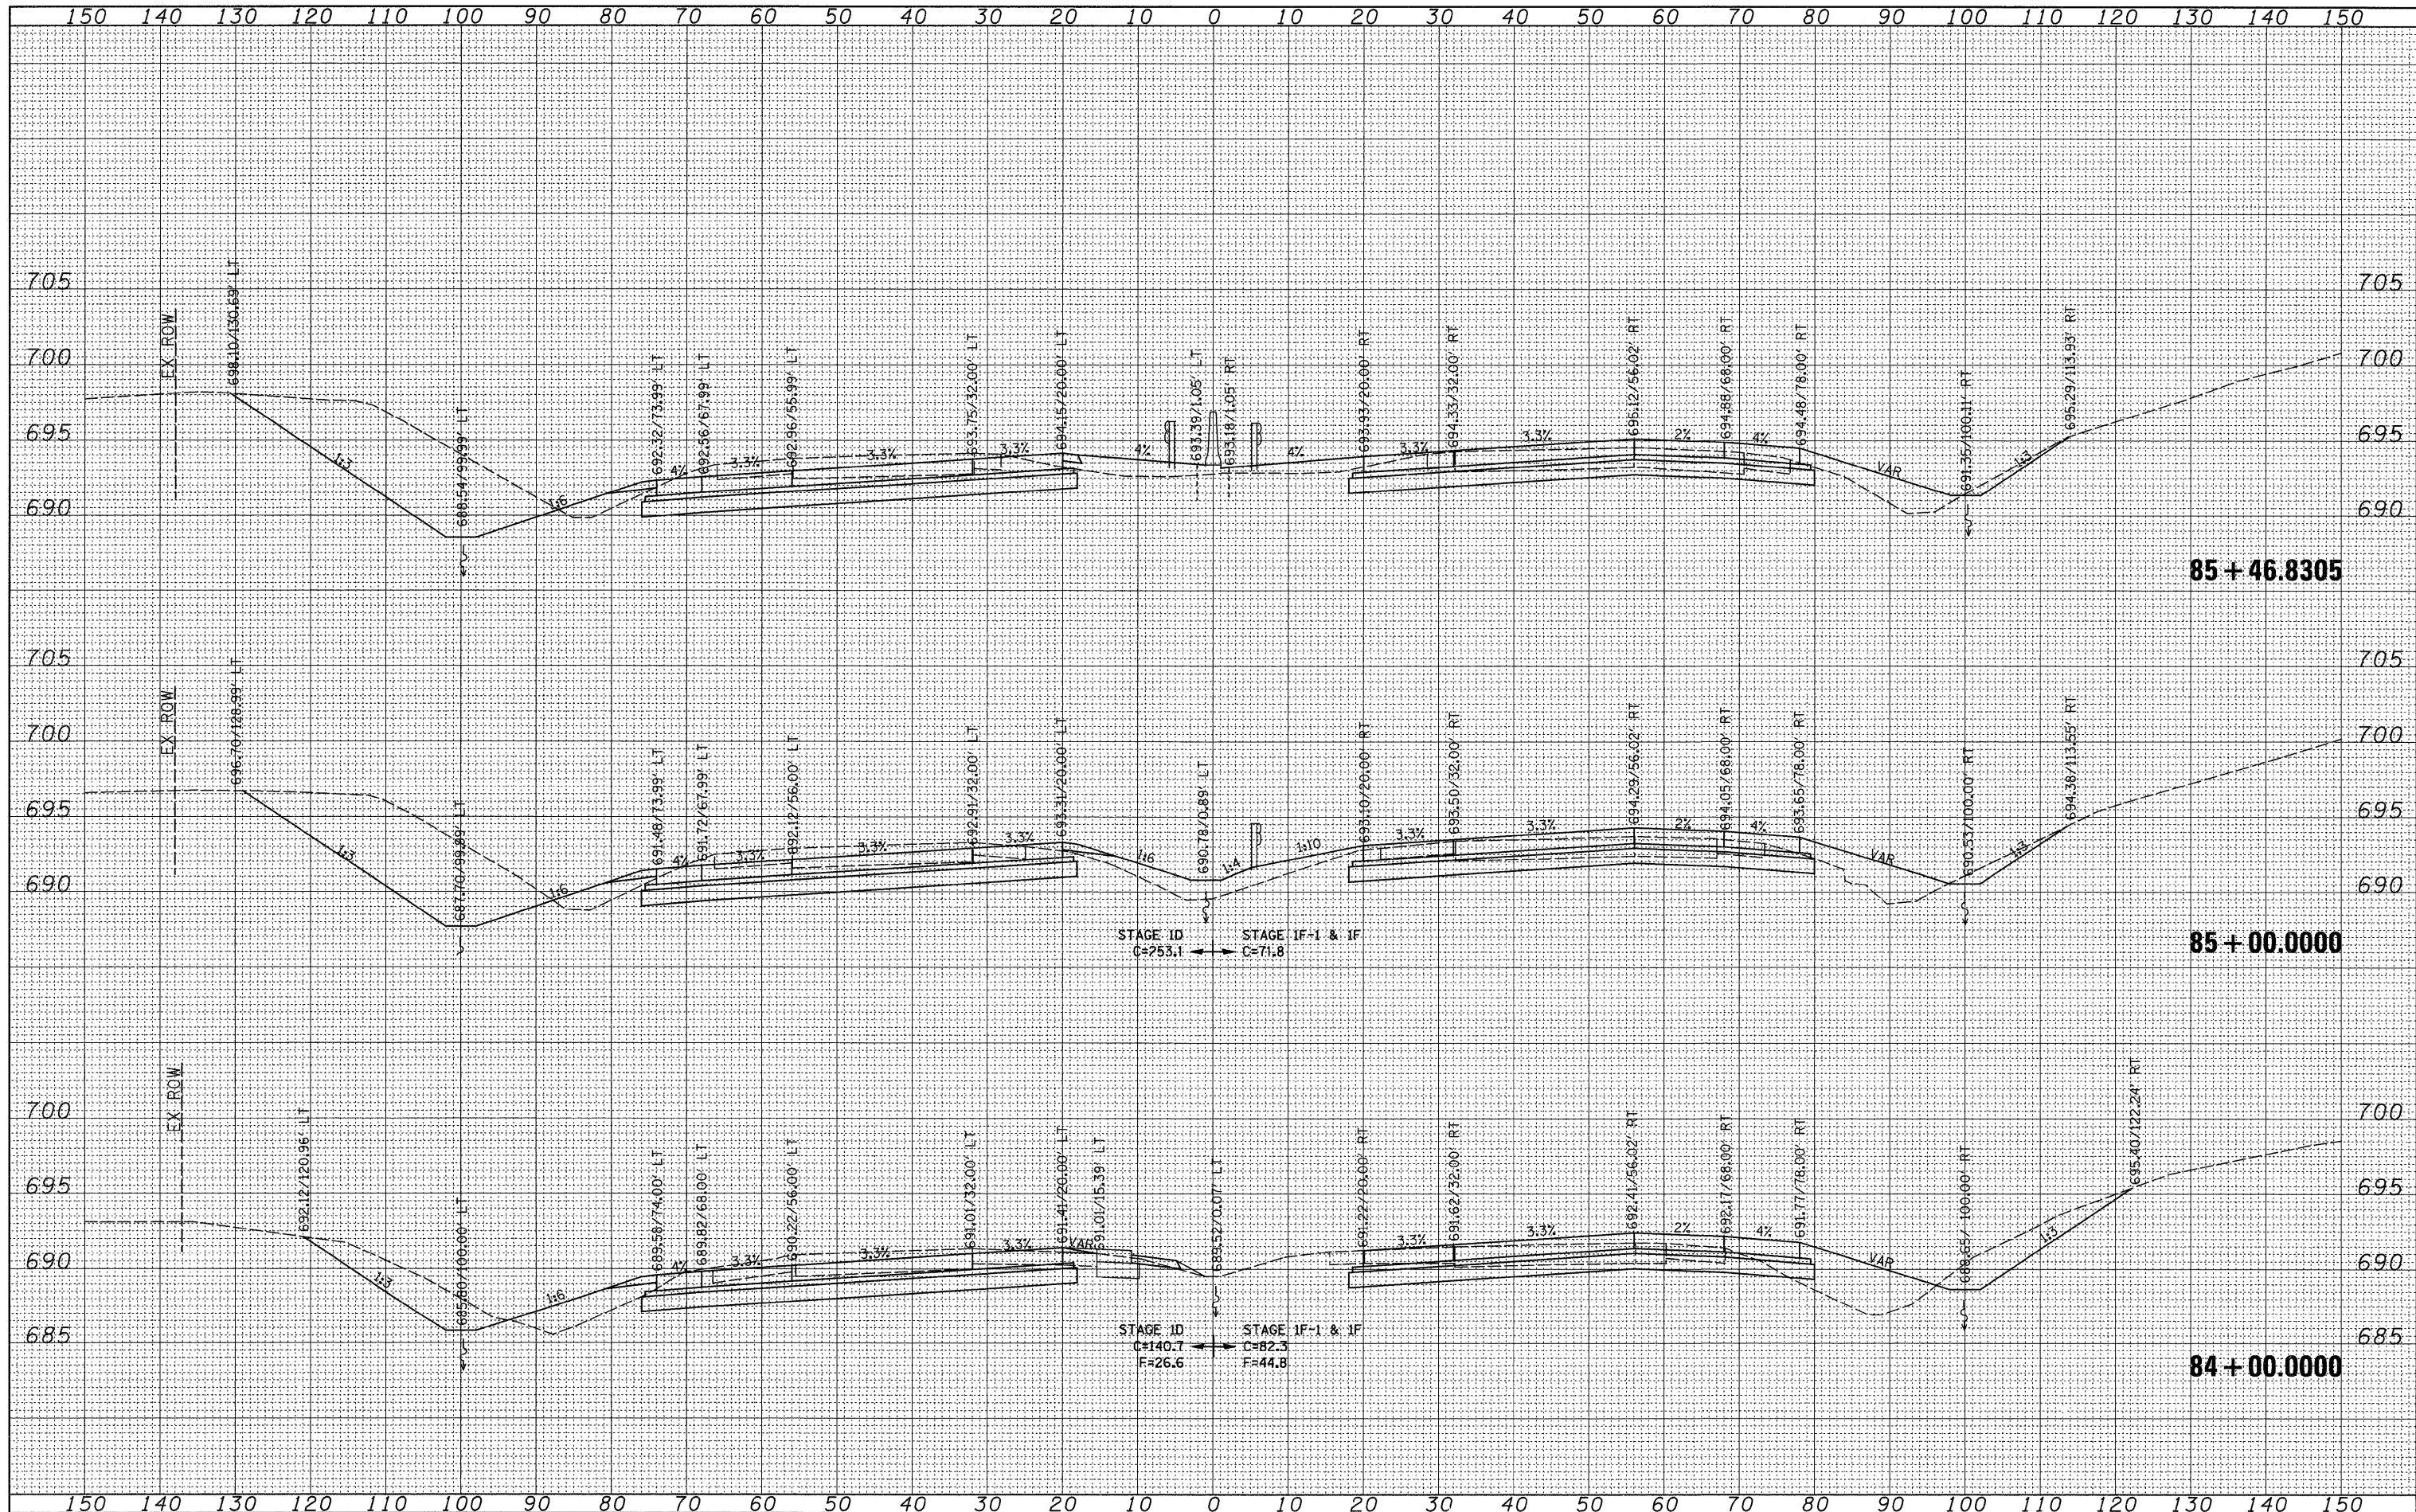

FILE NAME =
 c:\pwwork\pwwork\grantpm\dms34289\d06483xm2.dgn

USER NAME = grantpm
 DESIGNED -
 DRAWN -
 CHECKED -
 DATE = Mon Dec 15 07:40:24 2008

REVISED -
 REVISED -
 REVISED -
 REVISED -

STATE OF ILLINOIS
DEPARTMENT OF TRANSPORTATION

I-80 CROSS-SECTIONS
 SCALE: SHEET NO. OF SHEETS STA. 84+00.000 TO STA. 85+46.8305

F.A.I. RTE.	SECTION	COUNTY	TOTAL SHEETS	SHEET NO.
80	(81-1R-1)	ROCK ISLAND	292	240
CONTRACT NO. 64933				

FED. ROAD DIST. NO. ILLINOIS FED. AID PROJECT