


DATE	
BY	
ORIGINAL SURVEY	SURVEYED
NOTE BOOK NO.	PLOTTED
	TEMPLATE
	AREAS CHECKED

DATE	
BY	
ORIGINAL SURVEY	SURVEYED
NOTE BOOK NO.	PLOTTED
	TEMPLATE
	AREAS CHECKED

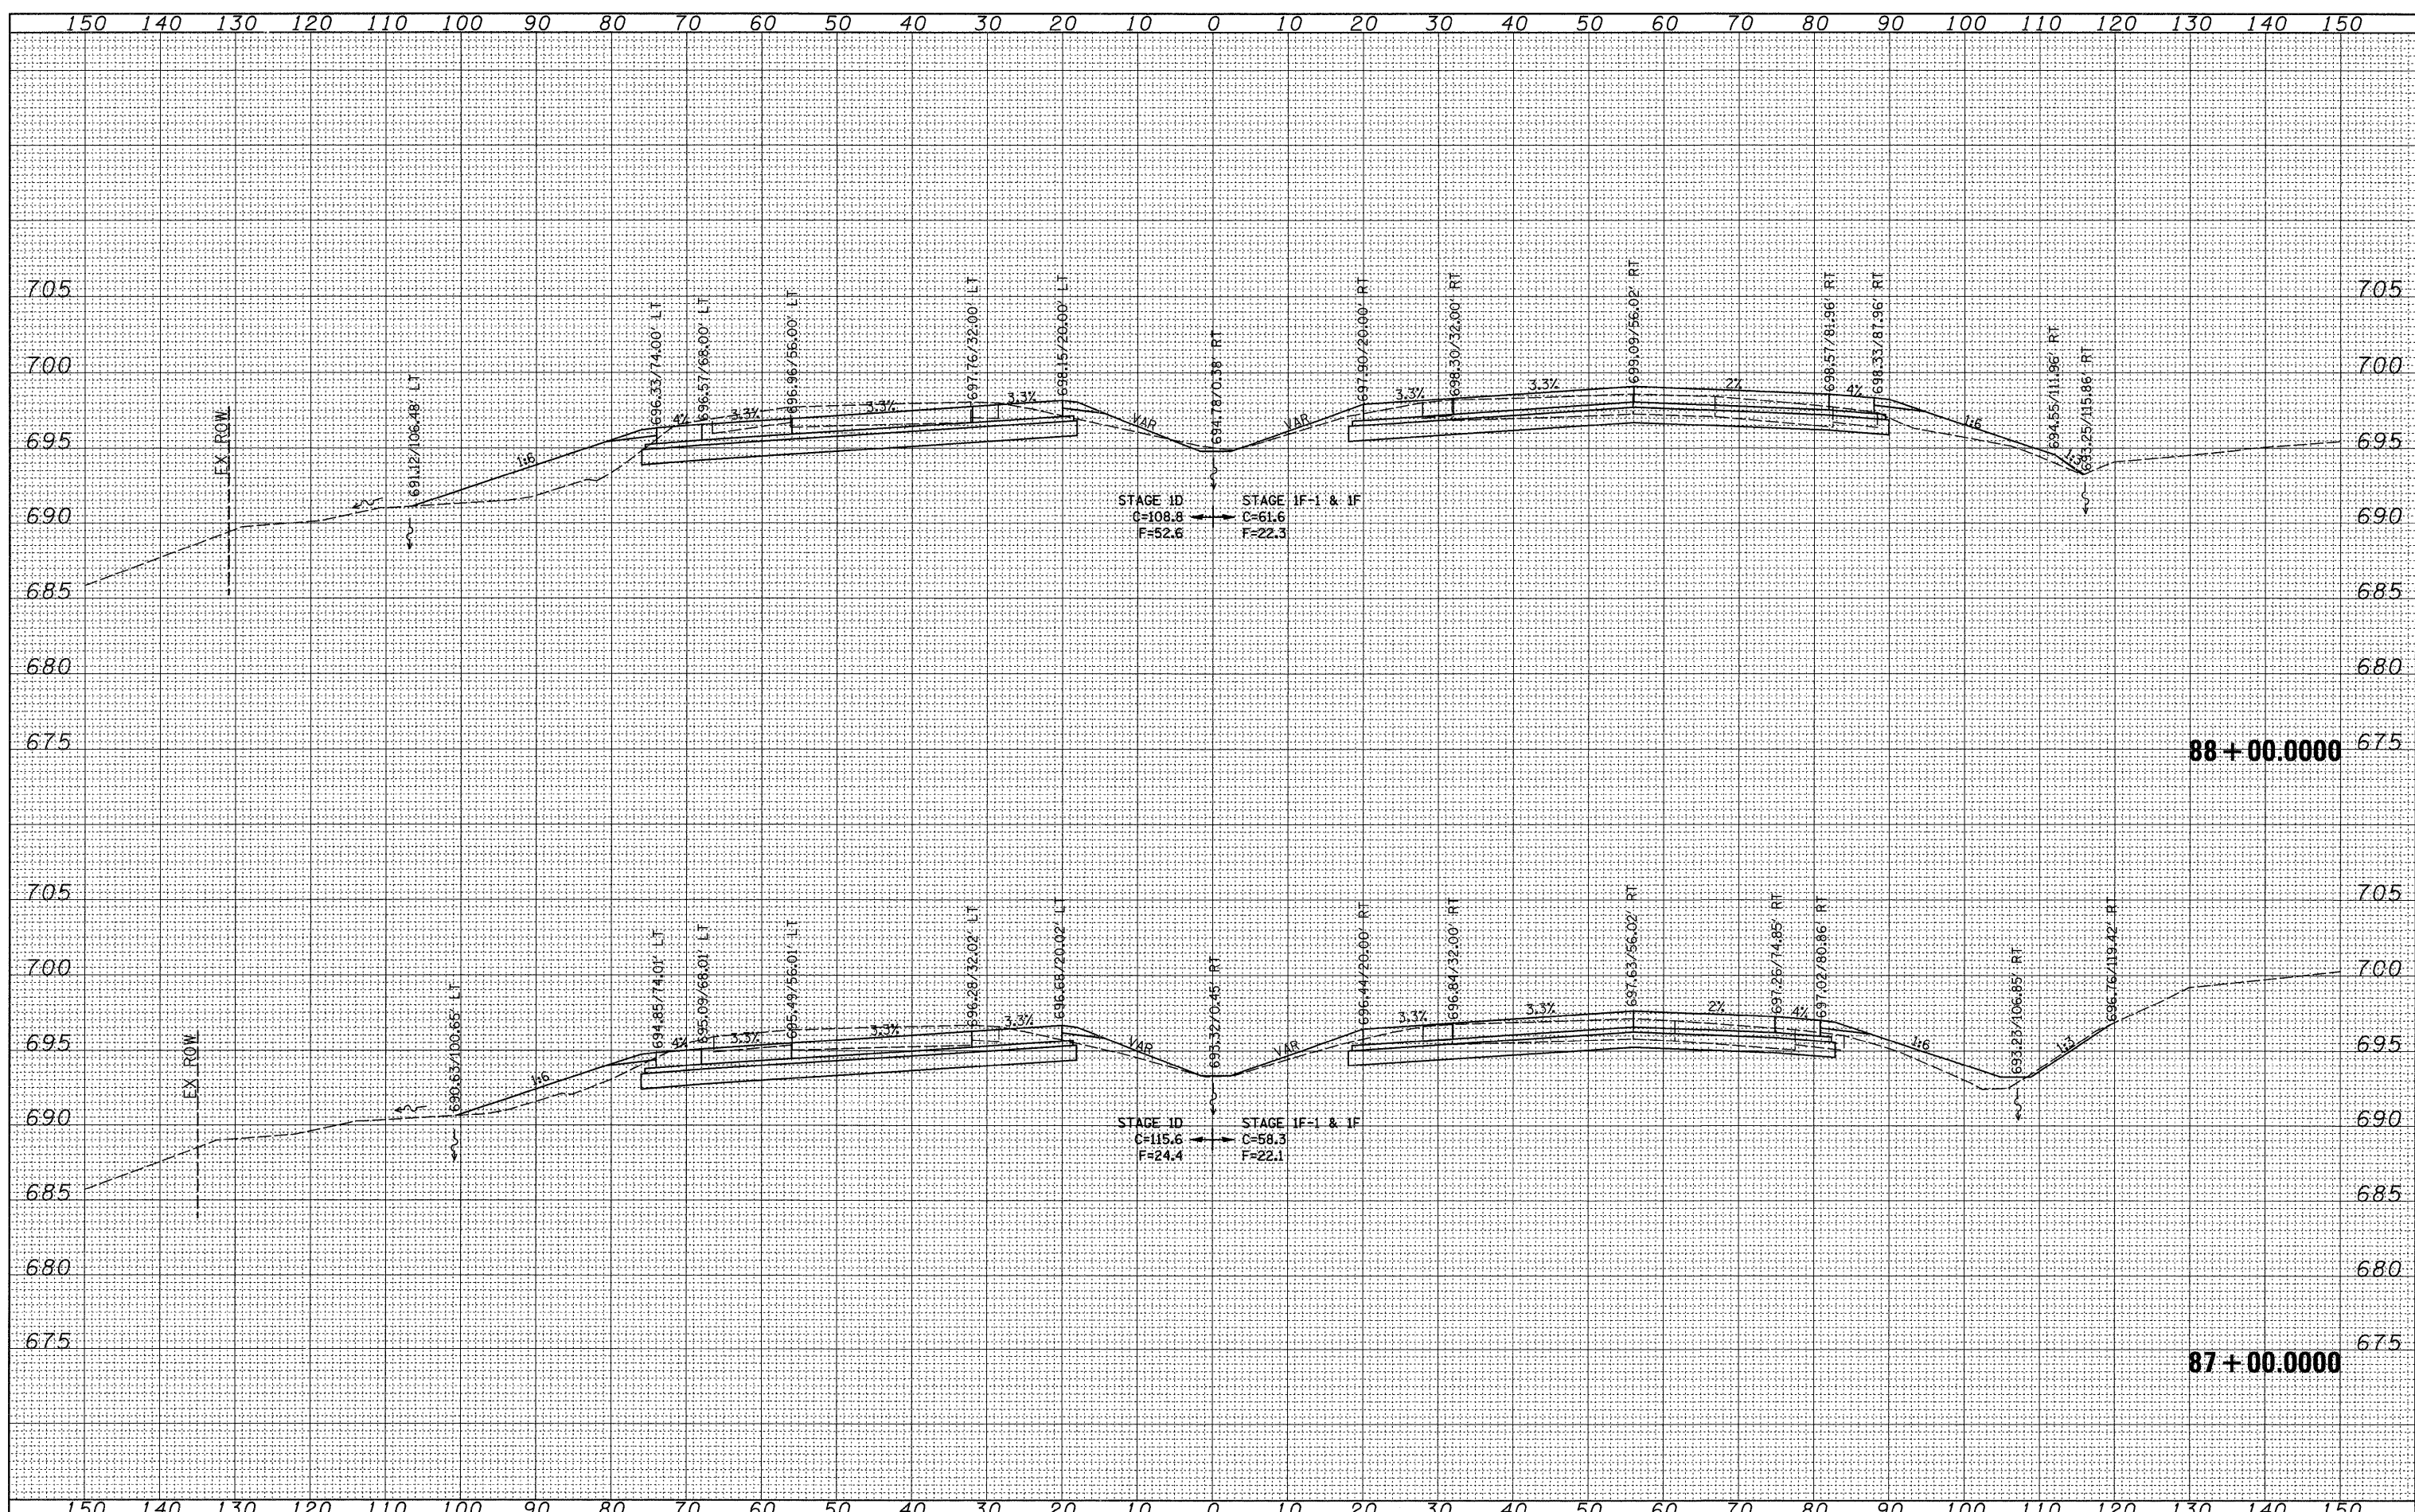

FILE NAME =  
 c:\pw\_work\p\sidot\grantpm\dms34289\d08483xm2.dgn

USER NAME = grantpm  
 PLOT SCALE = 10.0000' / IN.  
 PLOT DATE = Mon Dec 15 07:40:25 2008

DESIGNED -	REVISED -
DRAWN -	REVISED -
CHECKED -	REVISED -
DATE -	REVISED -

**STATE OF ILLINOIS  
 DEPARTMENT OF TRANSPORTATION**

**I-80 CROSS-SECTIONS**

SCALE: SHEET NO. OF SHEETS STA. 87+00.0000 TO STA. 88+00.0000

F.A.I. RTE.	SECTION	COUNTY	TOTAL SHEETS	SHEET NO.
80	(81-1)R-1	ROCK ISLAND	292	242
CONTRACT NO. 64933				
FED. ROAD DIST. NO. ILLINOIS FED. AID PROJECT				