


DATE	
BY	
FINAL SURVEY	SURVEYED
NOTE BOOK NO.	PLOTTED
	TEMPLATE
	AREAS CHECKED

DATE	
BY	
ORIGINAL SURVEY	SURVEYED
NOTE BOOK NO.	PLOTTED
	TEMPLATE
	AREAS CHECKED

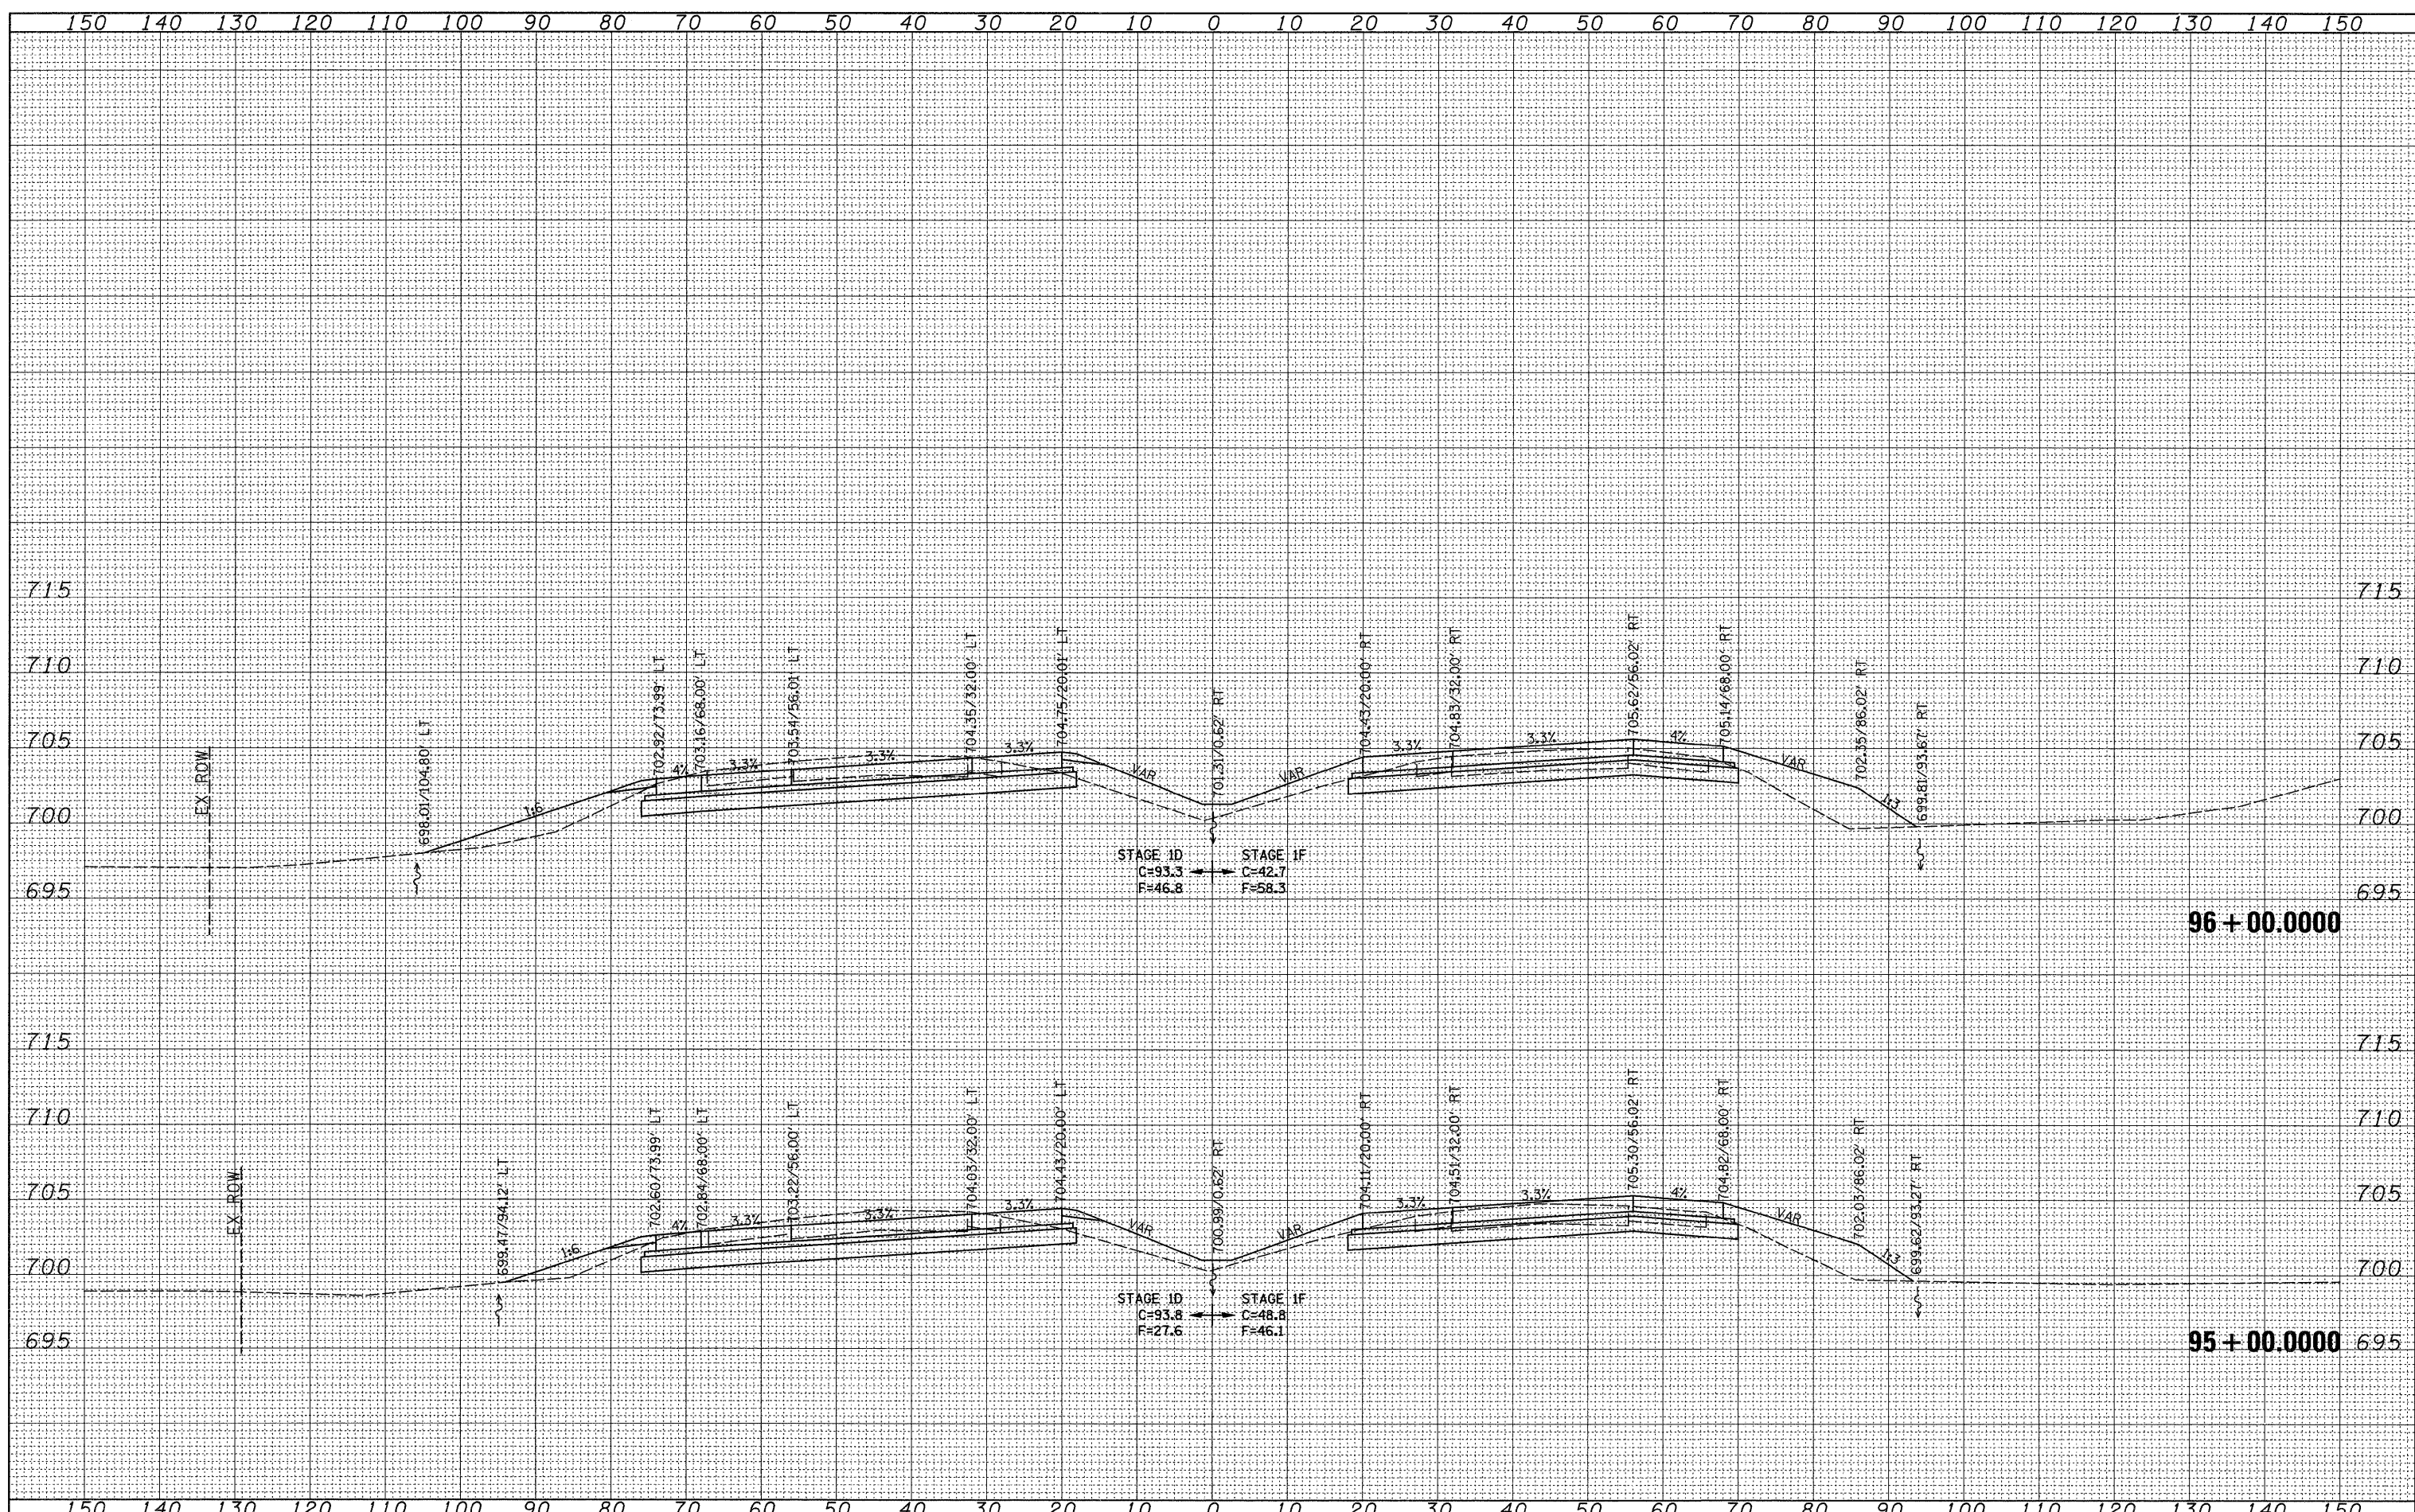

FILE NAME =	USER NAME = grantpm	DESIGNED -	REVISED -	<b>STATE OF ILLINOIS</b> <b>DEPARTMENT OF TRANSPORTATION</b>	<b>I-80 CROSS-SECTIONS</b>	F.A.I. RTE.	SECTION	COUNTY	TOTAL SHEETS	SHEET NO.
ci:\pw_work\pwidot\grantpm\dms34289\d08483xm2.dgn	PLOT SCALE = 10.0000' / IN.	DRAWN -	REVISED -			80	(81-1)R-1	ROCK ISLAND	292	245
PLOT DATE = Mon Dec 15 07:40:26 2008	DATE -	CHECKED -	REVISED -			SCALE:	SHEET NO. OF SHEETS	STA. 95+00.0000 TO STA. 96+00.0000	FED. ROAD DIST. NO.	ILLINOIS FED. AID PROJECT
		DATE -	REVISED -							CONTRACT NO. 64933