


DATE	BY	SURVEYED
		PLOTTED
		TEMPLATE
		NOTE BOOK
		AREAS CHECKED
		NO.

DATE	BY	ORIGINAL
		SURVEY
		PLOTTED
		TEMPLATE
		NOTE BOOK
		AREAS CHECKED
		NO.

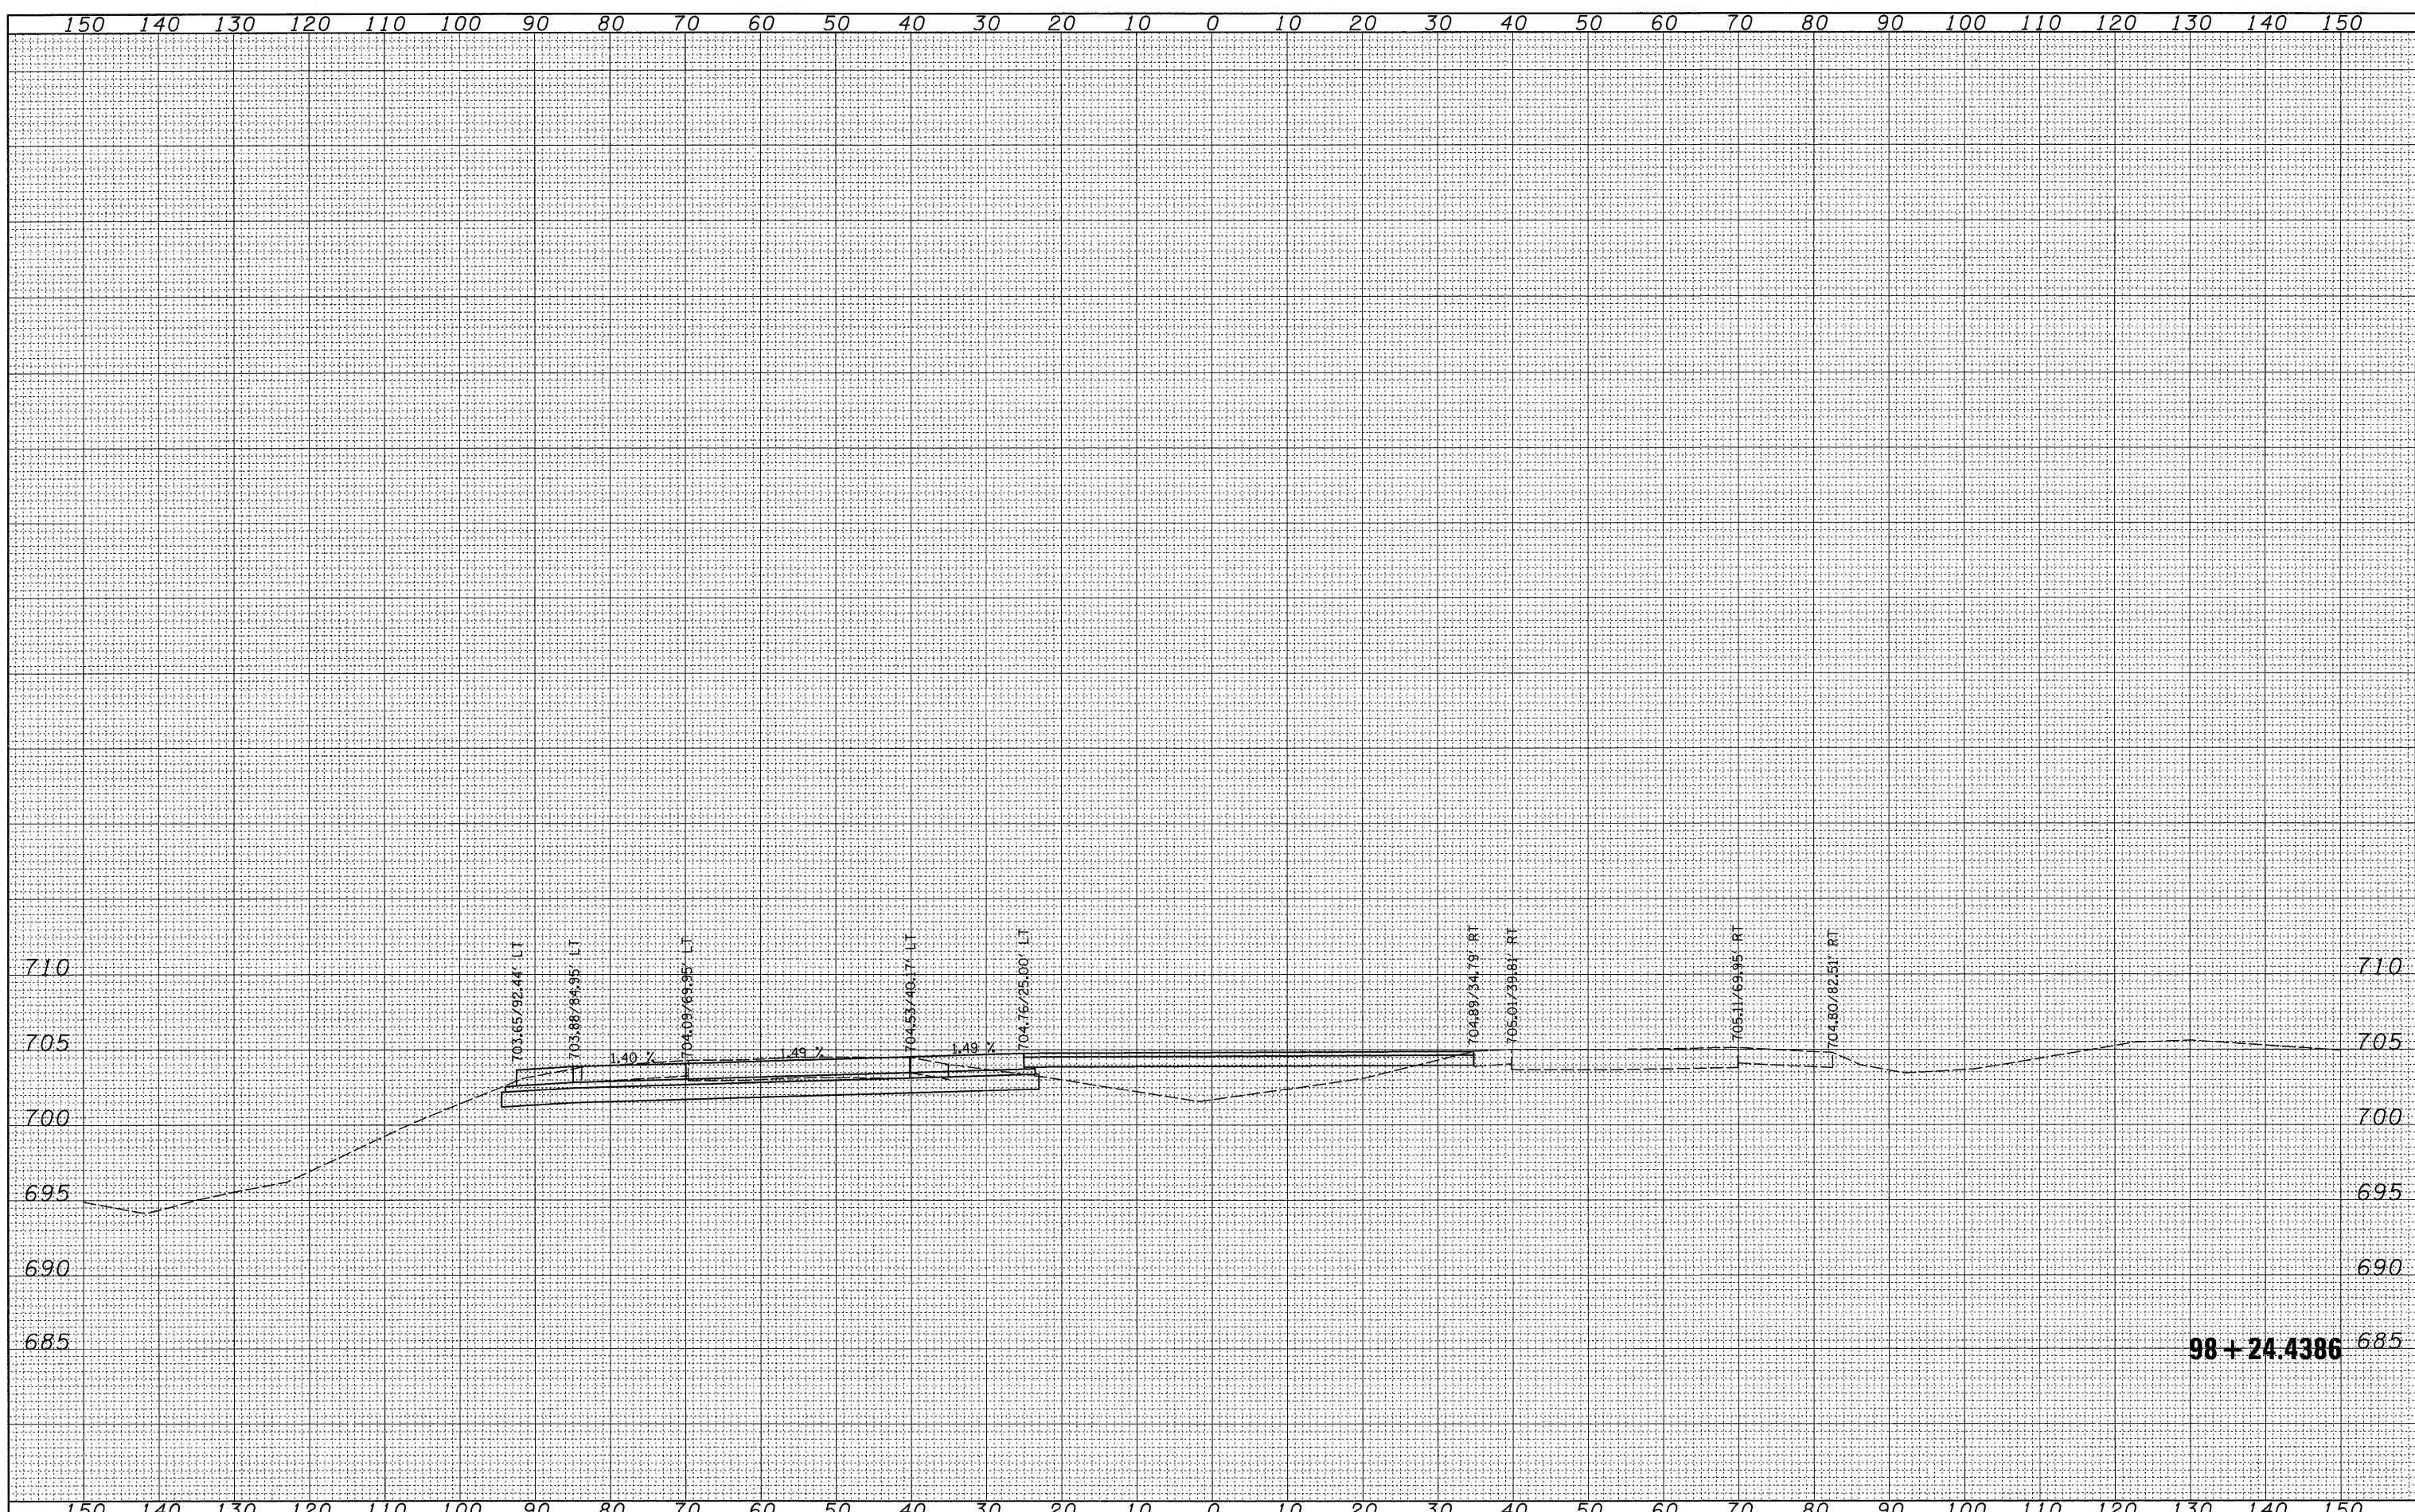

**98 + 24.4386**

FILE NAME =	USER NAME = grantpm	DESIGNED -	REVISED -	<b>STATE OF ILLINOIS</b> <b>DEPARTMENT OF TRANSPORTATION</b>	<b>I-80 CROSS-SECTIONS</b>		F.A.I. RTE.	SECTION	COUNTY	TOTAL SHEETS	SHEET NO.
ct:\pw_work\p\widot\grantpm\dms34289\d08483xm2.dgn		DRAWN -	REVISED -		80	(81-1) R-1	ROCK ISLAND	292	247		
PLOT SCALE = 10,0000 ' / IN.		CHECKED -	REVISED -		SCALE: SHEET NO. OF SHEETS STA. 98+24.4386 TO STA. 98+24.4386		FED. ROAD DIST. NO. ILLINOIS FED. AID PROJECT		CONTRACT NO. 64933		
PLOT DATE = Mon Dec 15 07:40:46 2008		DATE -	REVISED -								