


DATE	
BY	
SURVETED	
PLOTTED	
TEMPLATE	
NOTE BOOK	
AS	
AREAS CHECKED	
NO.	

DATE	
BY	
SURVETED	
PLOTTED	
TEMPLATE	
NOTE BOOK	
AS	
AREAS CHECKED	
NO.	

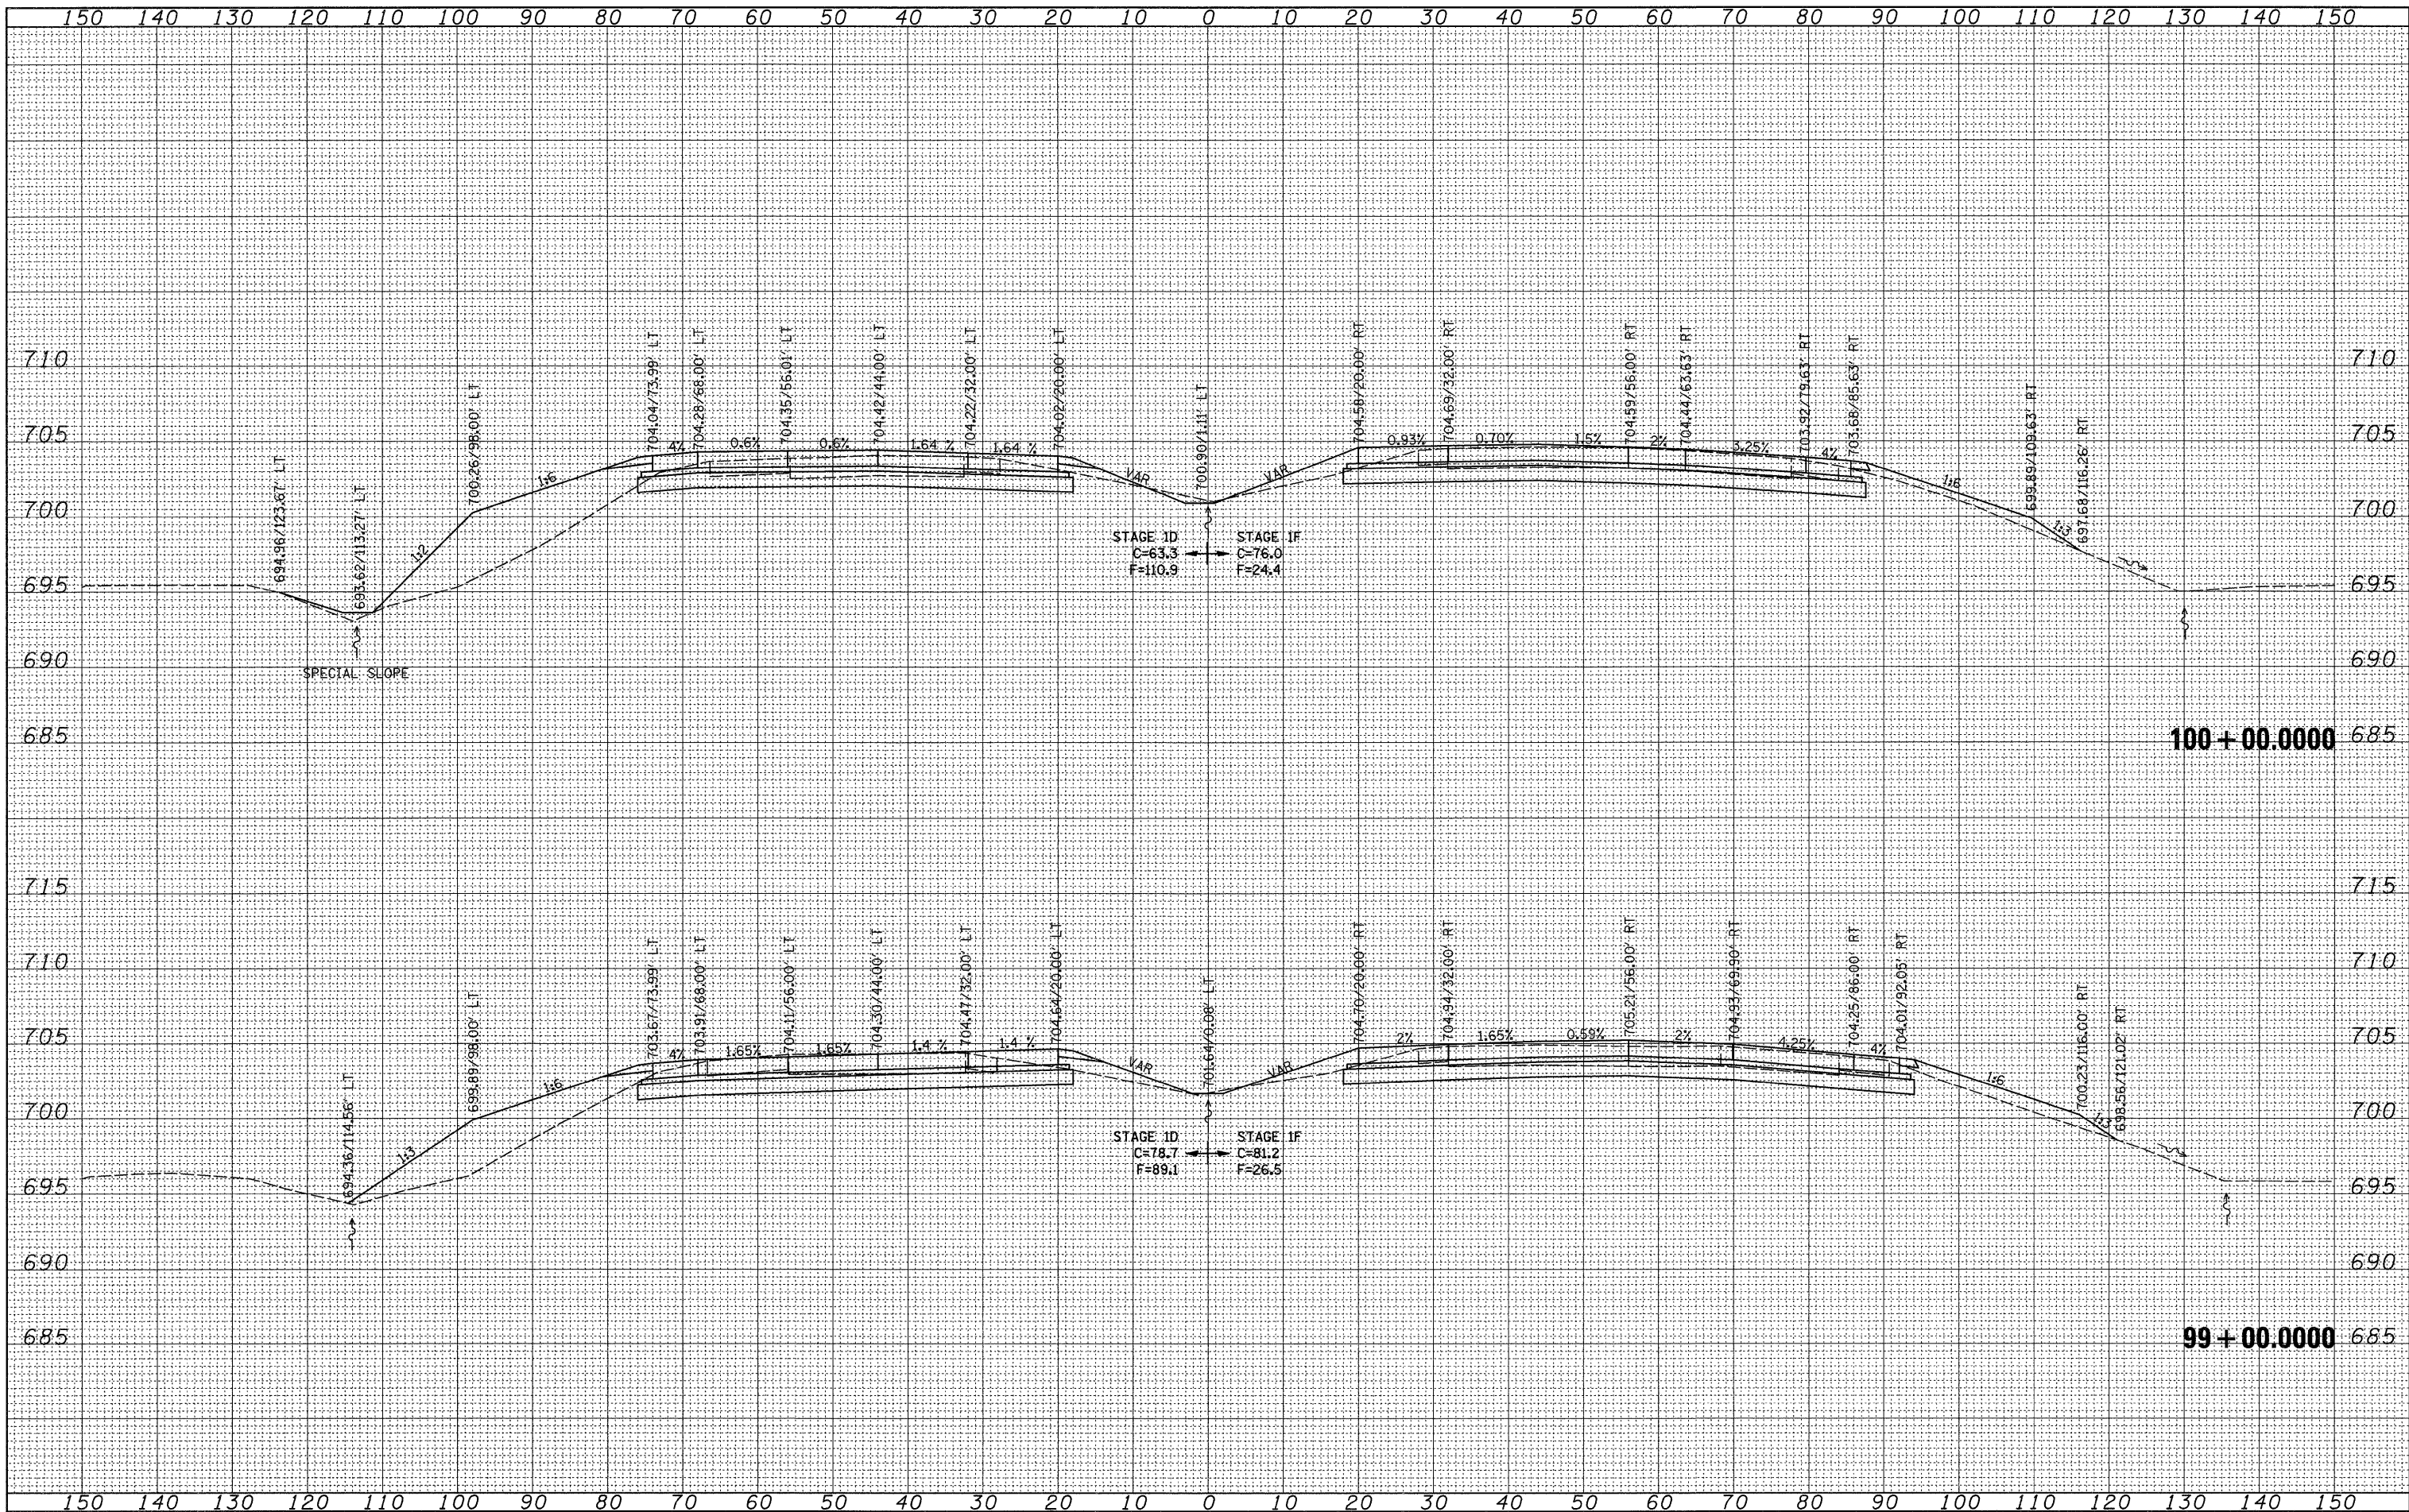

FILE NAME =
 USER NAME = grantpm
 DESIGNED -
 DRAWN -
 CHECKED -
 DATE -

DESIGNED -
 DRAWN -
 CHECKED -
 DATE -

REVISD -
 REVISD -
 REVISD -
 REVISD -

REVISD -
 REVISD -
 REVISD -
 REVISD -

**STATE OF ILLINOIS
 DEPARTMENT OF TRANSPORTATION**

I-80 CROSS-SECTIONS

SCALE: SHEET NO. OF SHEETS STA. 99+00.0000 TO STA. 100+00.0000

F.A.I. RTE.	SECTION	COUNTY	TOTAL SHEETS	SHEET NO.
80	(81-1)R-1	ROCK ISLAND	292	248
CONTRACT NO. 64933			FED. ROAD DIST. NO. [ILLINOIS] FED. AID PROJECT	