


DATE	
BY	
SURVEYED	
PLOTTED	
TEMPLATE	
NOTE BOOK	
AREAS	
CHECKED	
NO.	

DATE	
BY	
SURVEYED	
PLOTTED	
TEMPLATE	
NOTE BOOK	
AREAS	
CHECKED	
NO.	

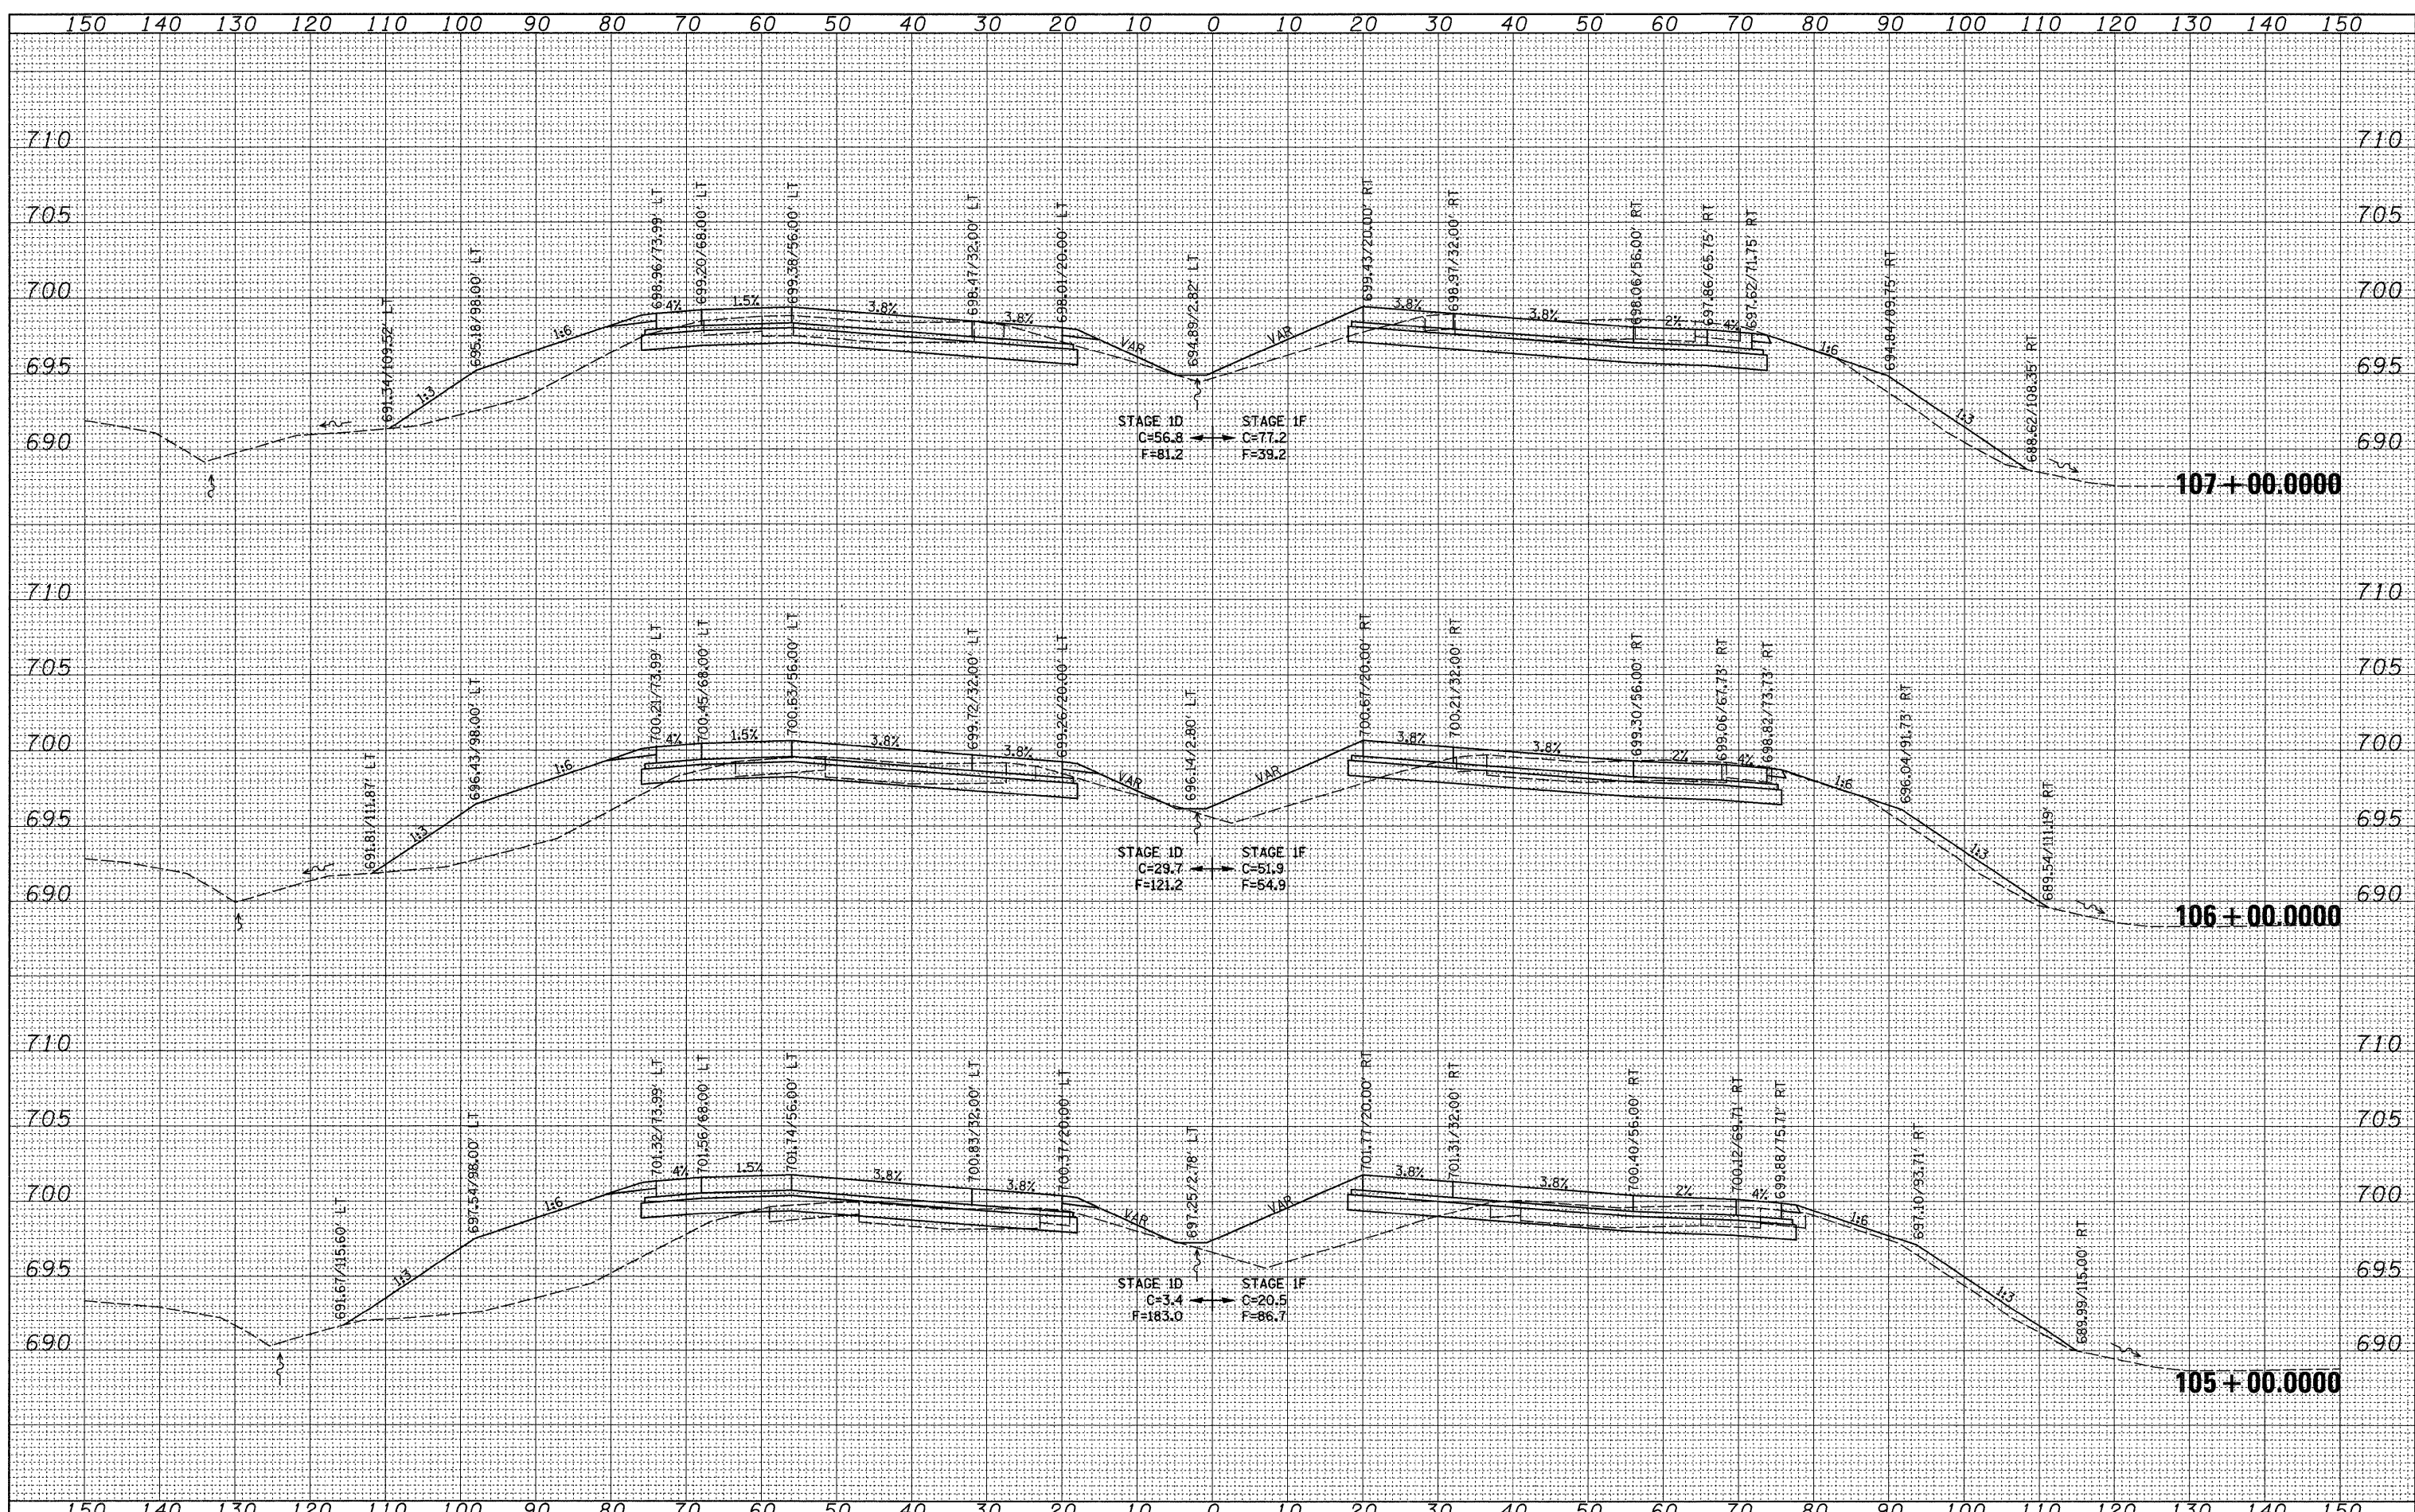

FILE NAME =	USER NAME = grantpm	DESIGNED -	REVISED -	<b>STATE OF ILLINOIS</b> <b>DEPARTMENT OF TRANSPORTATION</b>	<b>I-80 CROSS-SECTIONS</b>	F.A.I. R.F.E.	SECTION	COUNTY	TOTAL SHEETS	SHEET NO.
et:\pw_work\p\sidot\grantpm\dms34289\d08403m2.dgn	PLOT SCALE = 10.0000' / IN.	DRAWN -	REVISED -			80	(81-1R-1)	ROCK ISLAND	292	251
PLOT DATE = Mon Dec 15 07:40:28 2008	DATE -	CHECKED -	REVISED -			SCALE:	SHEET NO. OF SHEETS	STA. 105+00.0000 TO STA. 107+00.0000	FED. ROAD DIST. NO.	ILLINOIS FED. AID PROJECT
		DATE -	REVISED -							CONTRACT NO. 64933