


DATE	
BY	
SURVEYED	
PLOTTED	
NOTE BOOK	
AS AS	
AREAS CHECKED	
NO.	

DATE	
BY	
SURVEYED	
PLOTTED	
NOTE BOOK	
AS AS	
AREAS CHECKED	
NO.	

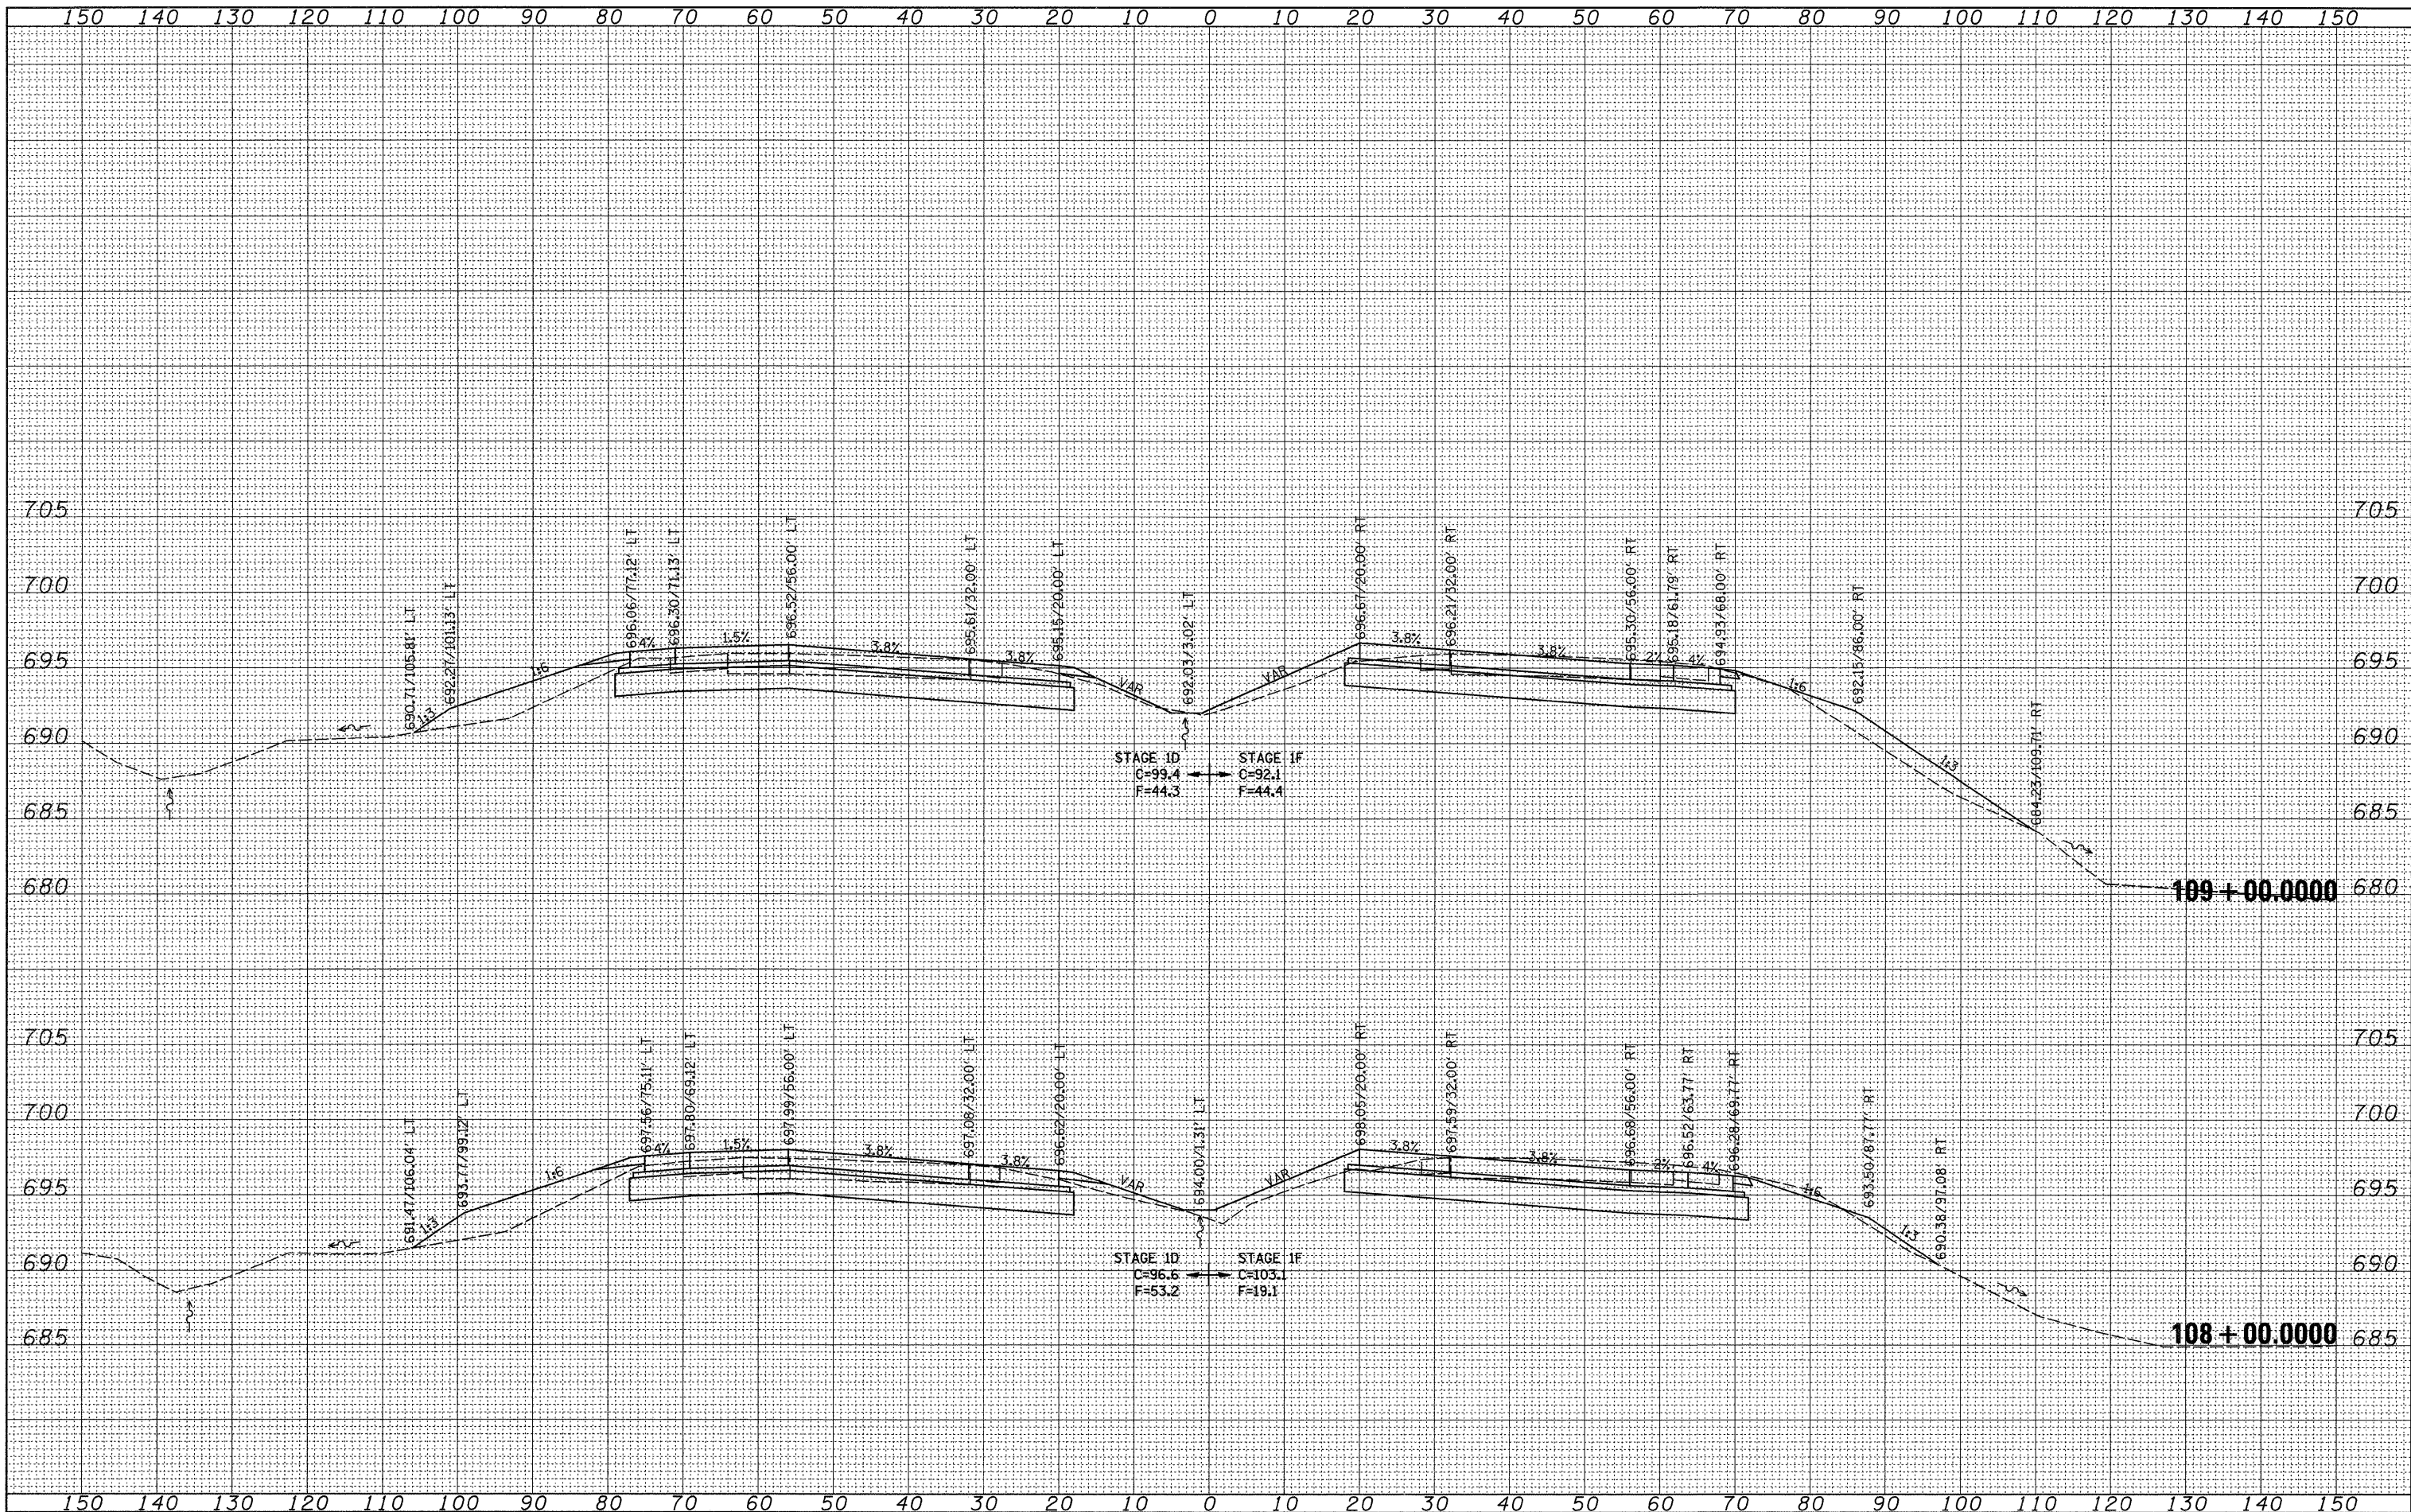

FILE NAME =
 c:\pw_work\pwidot\grantpm\dms34289\d08403xm2.dgn

USER NAME = grantpm
 DESIGNED -
 DRAWN -
 CHECKED -
 DATE -

REVIS -
 REVIS -
 REVIS -
 REVIS -

STATE OF ILLINOIS
 DEPARTMENT OF TRANSPORTATION

I-80 CROSS-SECTIONS
 SCALE: SHEET NO. OF SHEETS STA. 108+00.0000 TO STA. 109+00.0000

F.A.I. R.I.E. 80 SECTION (81-1)R-1 COUNTY ROCK ISLAND TOTAL SHEETS 292 SHEET NO. 252 CONTRACT NO. 64933

FED. ROAD DIST. NO. ILLINOIS FED. AID PROJECT