


DATE	
BY	
FINAL SURVEY	SURVEYED
NOTE BOOK NO.	PLOTTED
	TEMPLATE
	SCALE
	AREAS CHECKED

DATE	
BY	
ORIGINAL SURVEY	SURVEYED
NOTE BOOK NO.	PLOTTED
	TEMPLATE
	SCALE
	AREAS CHECKED

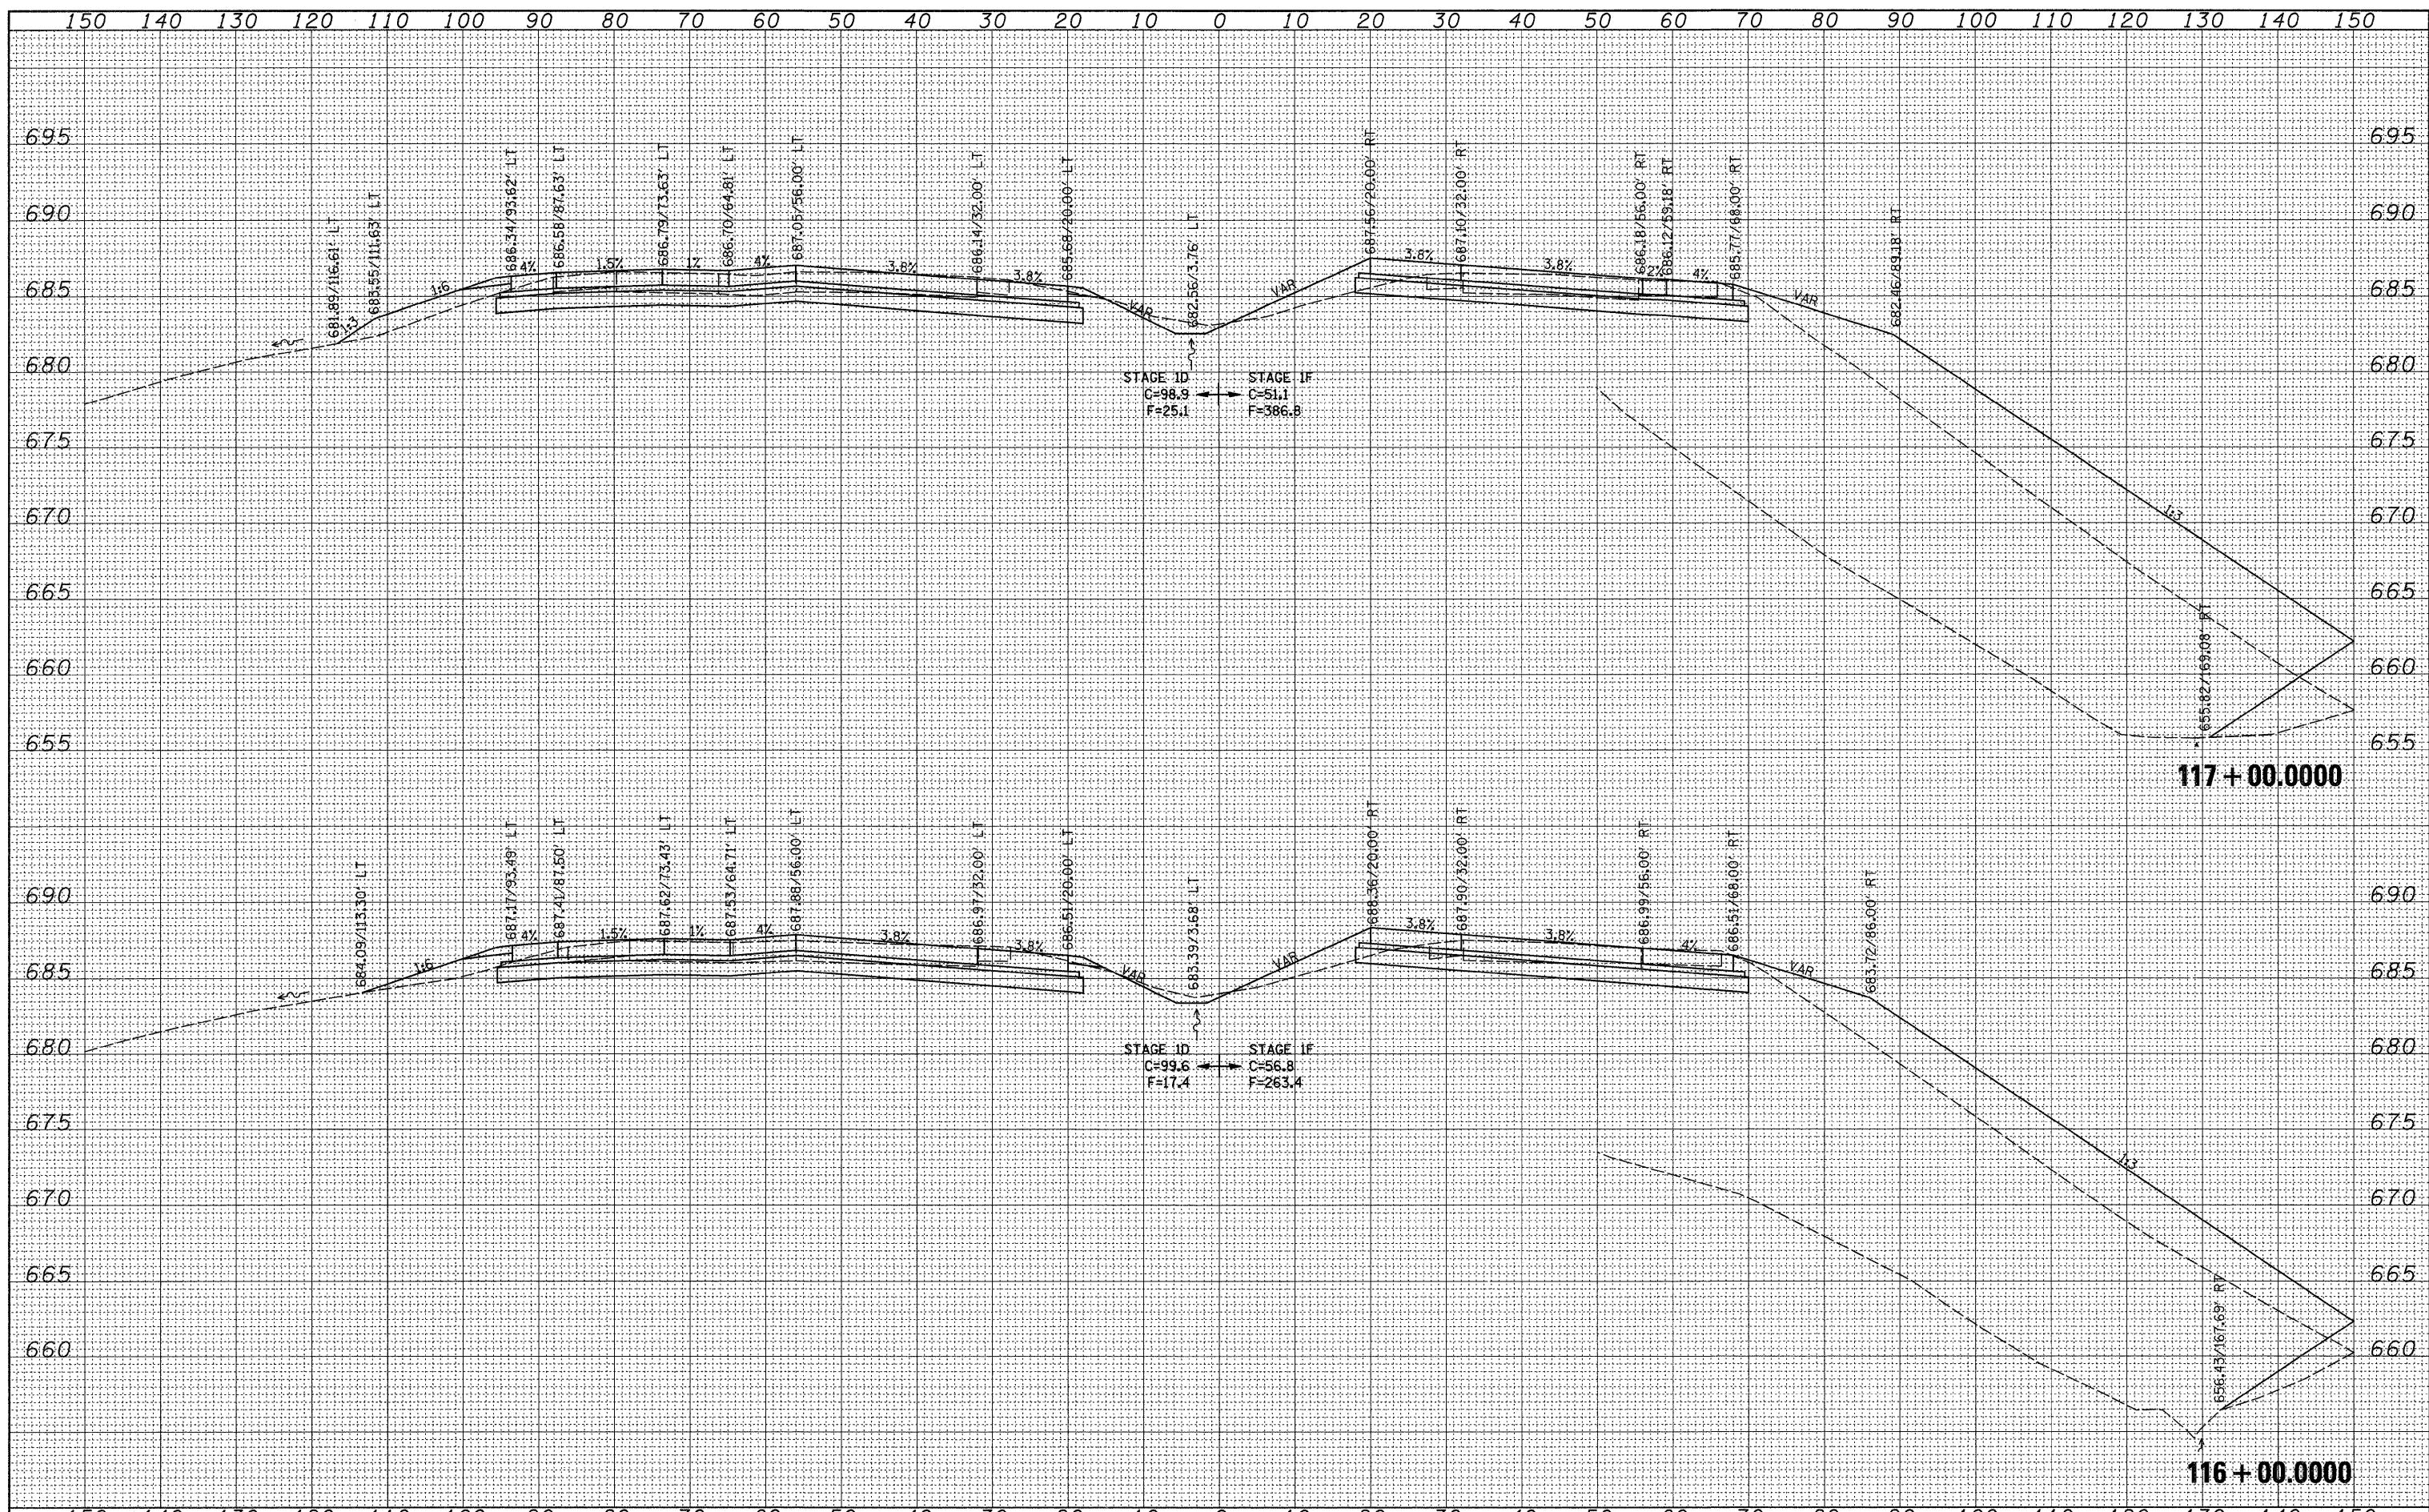

FILE NAME =	USER NAME = grantpm	DESIGNED -	REVISED -	STATE OF ILLINOIS DEPARTMENT OF TRANSPORTATION	I-80 CROSS-SECTIONS		F.A.I. RTE.	SECTION	COUNTY	TOTAL SHEETS	SHEET NO.				
ci:\pw_work\pwsdot\grantpm\dms34289\d08403xm2.dgn		DRAWN -	REVISED -				80	(81-1)R-1	ROCK ISLAND	292	256				
PLOT SCALE = 10.0000' / IN.		CHECKED -	REVISED -				SCALE:		SHEET NO.	OF	SHEETS	STA. 116+00.0000 TO STA. 117+00.0000	FED. ROAD DIST. NO.	ILLINOIS	FED. AID PROJECT
PLOT DATE = Mon Dec 15 07:40:30 2008		DATE -	REVISED -										CONTRACT NO. 64933		