


DATE	
BY	
FINAL SURVEY	SURVEYED
NOTE BOOK NO.	PLOTTED
	TEMPLATE
	AREAS CHECKED

DATE	
BY	
ORIGINAL SURVEY	SURVEYED
NOTE BOOK NO.	PLOTTED
	TEMPLATE
	AREAS CHECKED

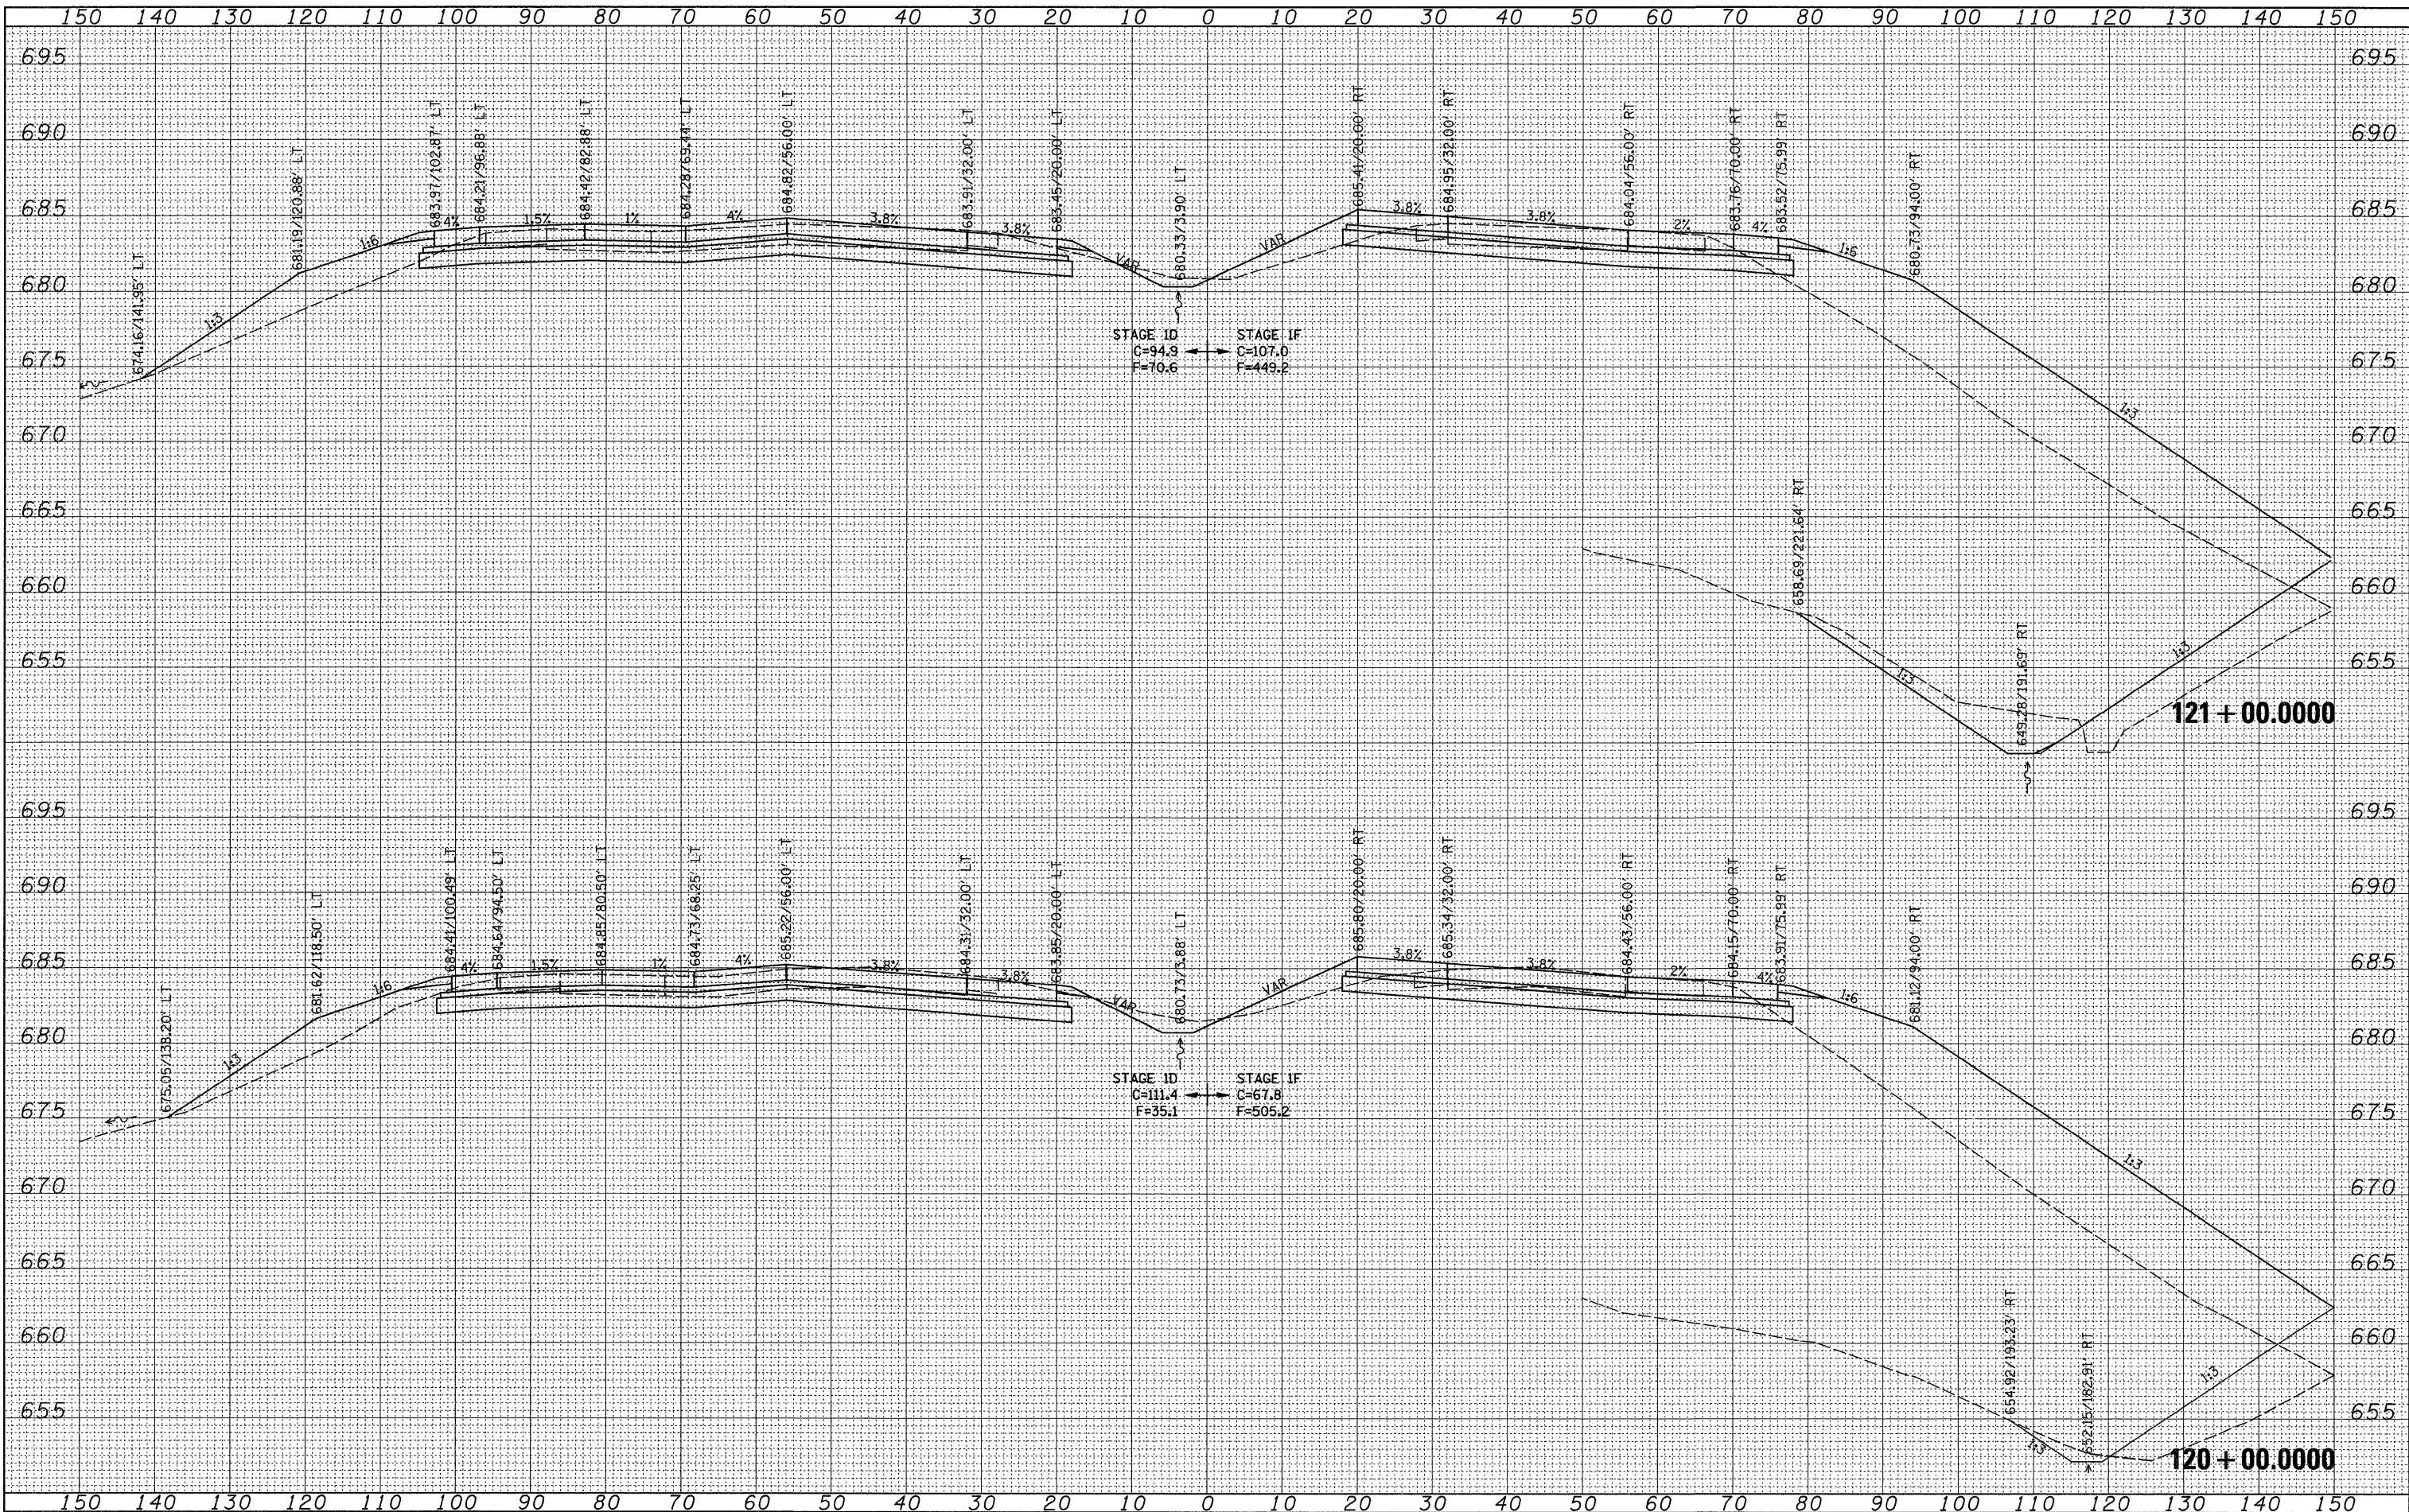

FILE NAME =  
 c:\pwwork\pwwork\grantspm\dms34289\d08483xm2.dgn

USER NAME = grantspm  
 DESIGNED -  
 DRAWN -  
 CHECKED -  
 DATE = Mon Dec 15 07:40:31 2008

REVISOR -  
 REVISIONS -  
 REVISIONS -  
 REVISIONS -

**STATE OF ILLINOIS  
 DEPARTMENT OF TRANSPORTATION**

**I-80 CROSS-SECTIONS**

SCALE: SHEET NO. OF SHEETS STA. 120+00.0000 TO STA. 121+00.0000

F.A.I. RTE. 80	SECTION (81-1R-1)	COUNTY ROCK ISLAND	TOTAL SHEETS 292	SHEET NO. 258
CONTRACT NO. 64933			ILLINOIS FED. AID PROJECT	