


DATE	
BY	
SURVEYED	
PLOTTED	
NOTE BOOK	
AREAS CHECKED	

DATE	
BY	
SURVEYED	
PLOTTED	
NOTE BOOK	
AREAS CHECKED	

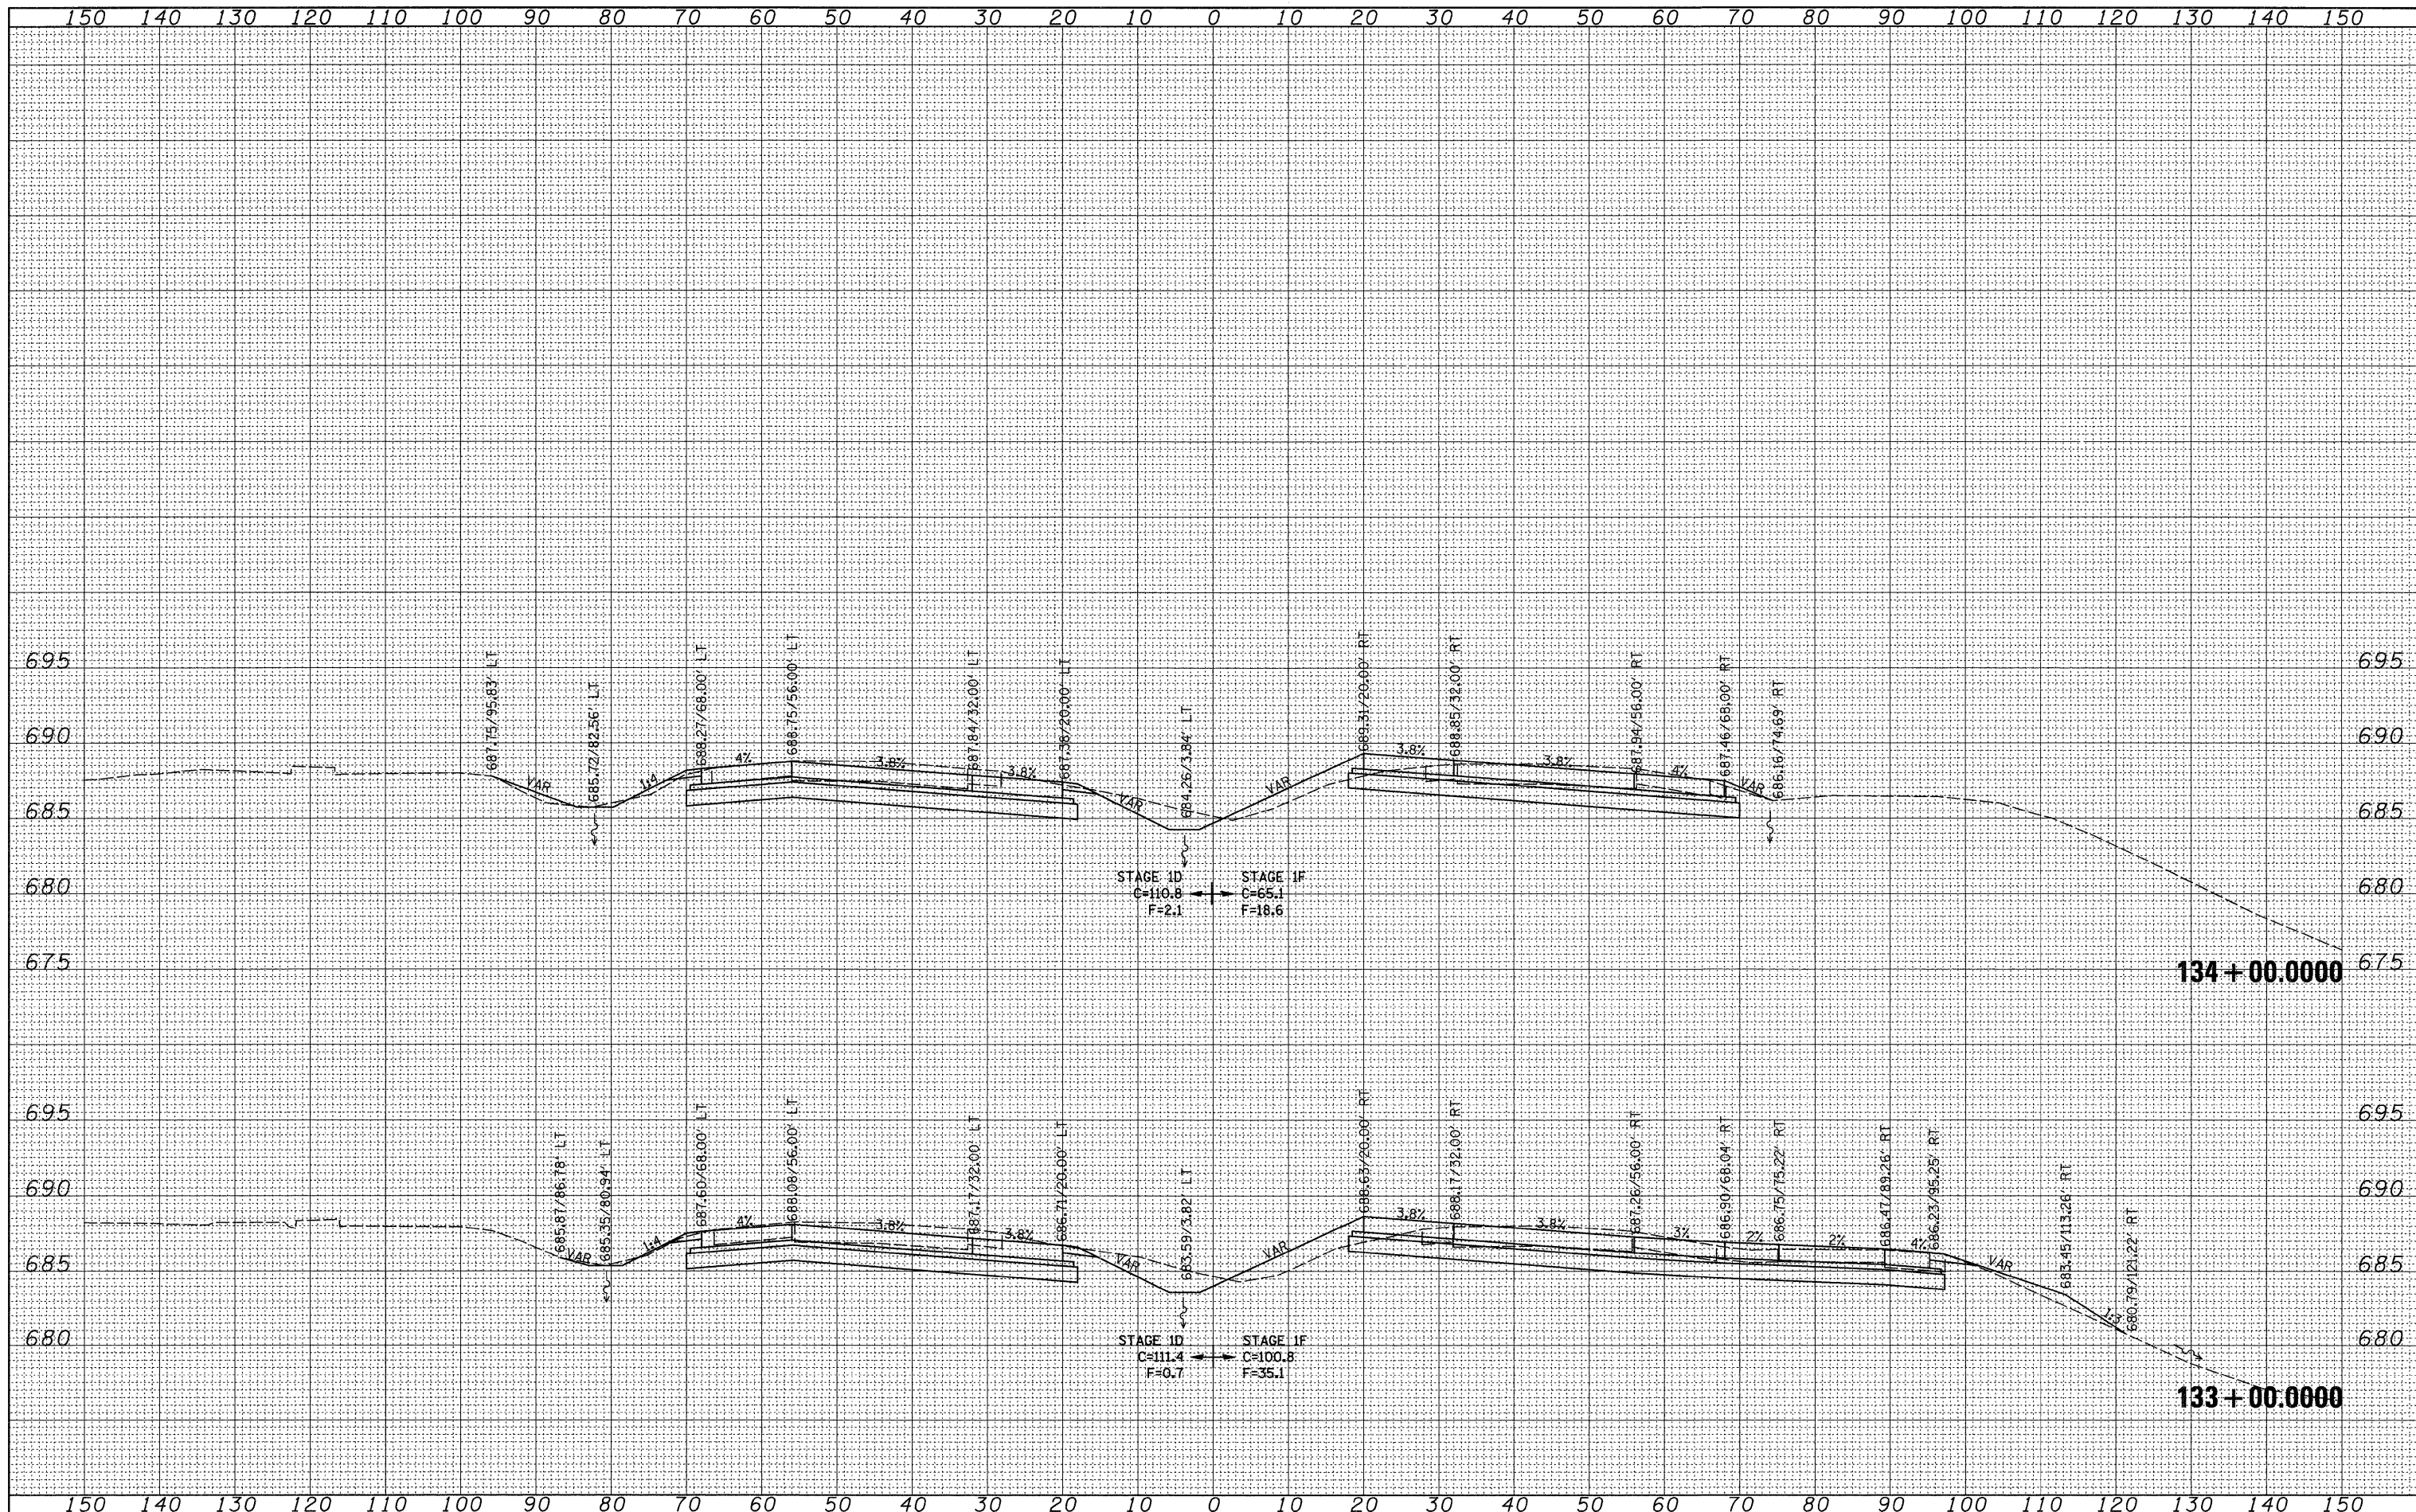

FILE NAME = c:\pwwork\p\dot\grantpm\dms34289\d08403x2.dgn  
 USER NAME = grantpm  
 PLOT SCALE = 10.0000' / IN.  
 PLOT DATE = Mon Dec 15 07:40:34 2008

DESIGNED -  
 DRAWN -  
 CHECKED -  
 DATE -

REVISED -  
 REVISED -  
 REVISED -  
 REVISED -

**STATE OF ILLINOIS  
 DEPARTMENT OF TRANSPORTATION**

**I-80 CROSS-SECTIONS**

SCALE: SHEET NO. OF SHEETS STA. 133+00.0000 TO STA. 134+00.0000

F.A.I. RTE. 80	SECTION (81-1R-1)	COUNTY ROCK ISLAND	TOTAL SHEETS 292	SHEET NO. 265
CONTRACT NO. 64933			ILLINOIS FED. AID PROJECT	