


DATE	
BY	
SURVEYED	
PLOTTED	
NOTE BOOK	
AS	
CHECKED	
NO.	

DATE	
BY	
SURVEYED	
PLOTTED	
NOTE BOOK	
AS	
CHECKED	
NO.	

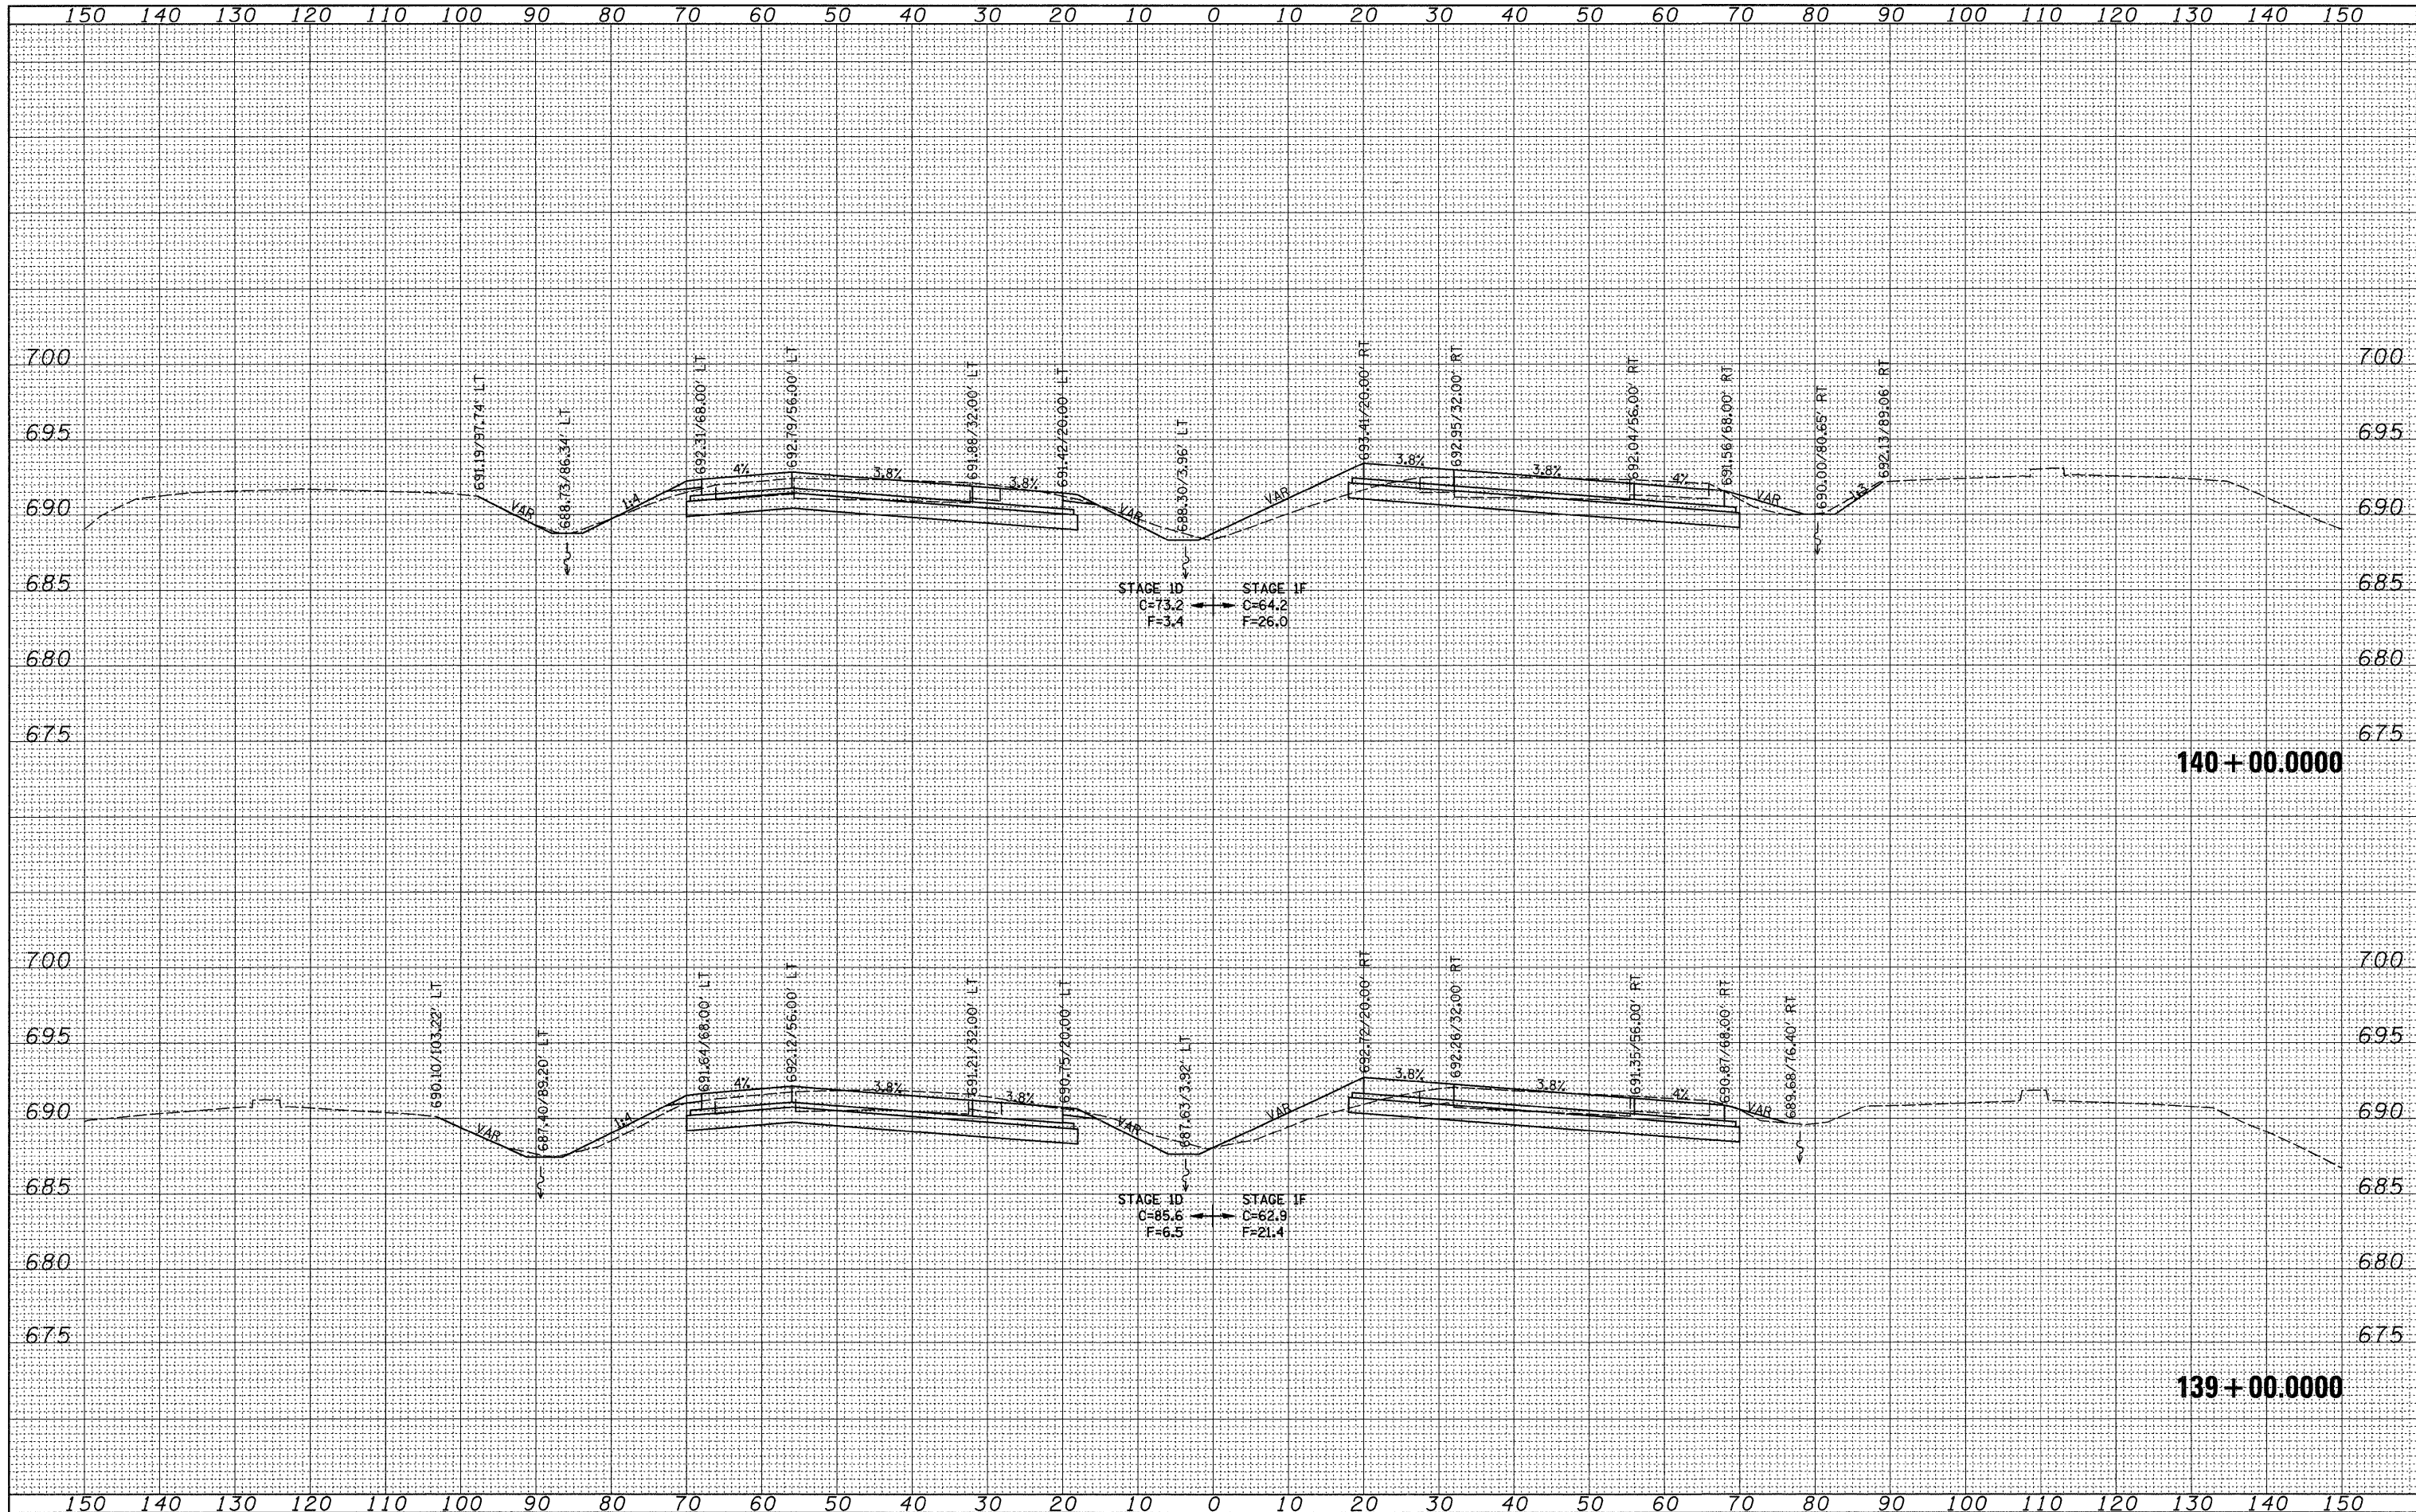

FILE NAME =
 c:\p\work\p\sidot\grantpm\dms34289\d06403x2.dgn

USER NAME = grantpm
 PLOT SCALE = 10.0000' / IN.
 PLOT DATE = Mon Dec 15 07:40:35 2008

DESIGNED -
 DRAWN -
 CHECKED -
 DATE -

REVISED -
 REVISED -
 REVISED -
 REVISED -

**STATE OF ILLINOIS
 DEPARTMENT OF TRANSPORTATION**

I-80 CROSS-SECTIONS

SCALE: SHEET NO. OF SHEETS STA. 139+00.0000 TO STA. 140+00.0000

F.A.I. R.I.E.	SECTION	COUNTY	TOTAL SHEETS	SHEET NO.
80	(81-1)R-1	ROCK ISLAND	292	268
			CONTRACT NO. 64933	
FED. ROAD DIST. NO. ILLINOIS FED. AID PROJECT				