


BY	DATE
SURVEYED	
PLOTTED	
TEMPLATE	
NO. AS	
AREAS	
CHECKED	

BY	DATE
ORIGINAL SURVEY	
PLOTTED	
TEMPLATE	
NO. AS	
AREAS	
CHECKED	

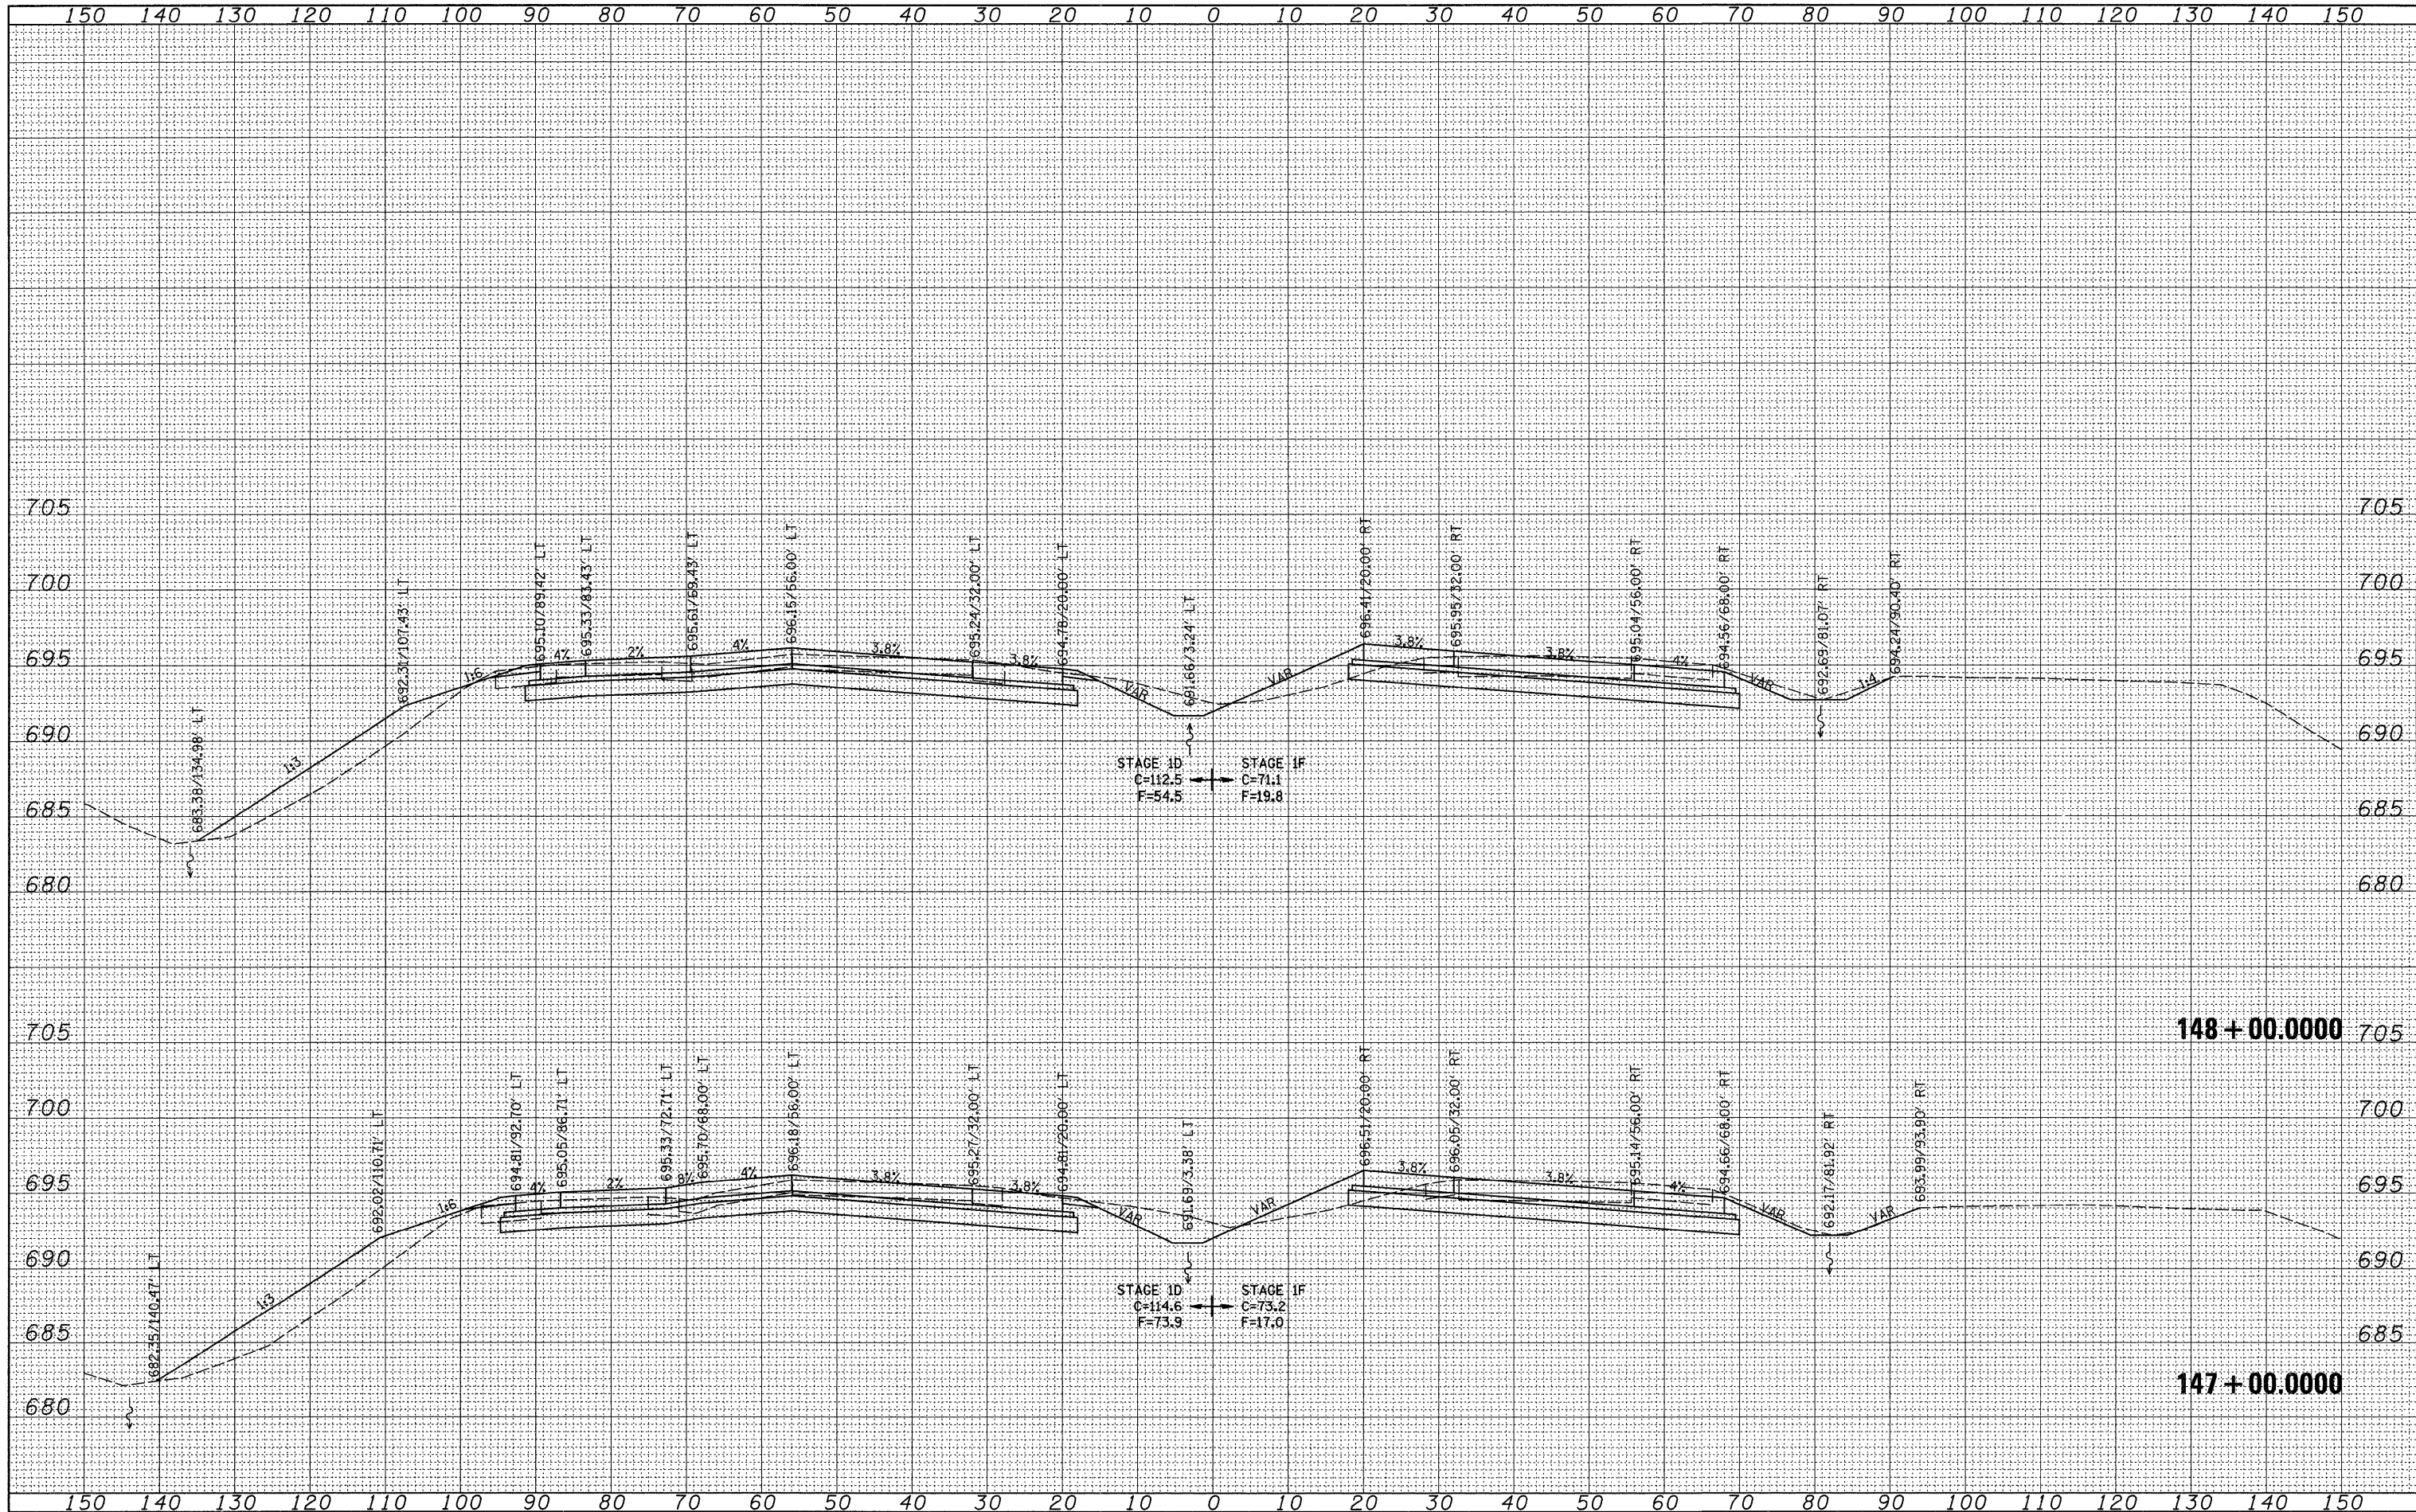

FILE NAME =
 c:\pwwork\pwwork\grantsm\dms34289\d08483xm2.dgn

USER NAME = grantsm
 DESIGNED -
 DRAWN -
 CHECKED -
 DATE -

REVISED -
 REVISED -
 REVISED -
 REVISED -

**STATE OF ILLINOIS
 DEPARTMENT OF TRANSPORTATION**

I-80 CROSS-SECTIONS

SCALE: SHEET NO. OF SHEETS STA. 147+00.0000 TO STA. 148+00.0000

F.A.I. RTE.	SECTION	COUNTY	TOTAL SHEETS	SHEET NO.
80	(81-1)R-1	ROCK ISLAND	292	272
CONTRACT NO. 64933				