


DATE	
BY	
SURVEYED	
PLOTTED	
NOTE BOOK	
AREAS CHECKED	

DATE	
BY	
ORIGINAL SURVEY	
PLOTTED	
NOTE BOOK	
AREAS CHECKED	

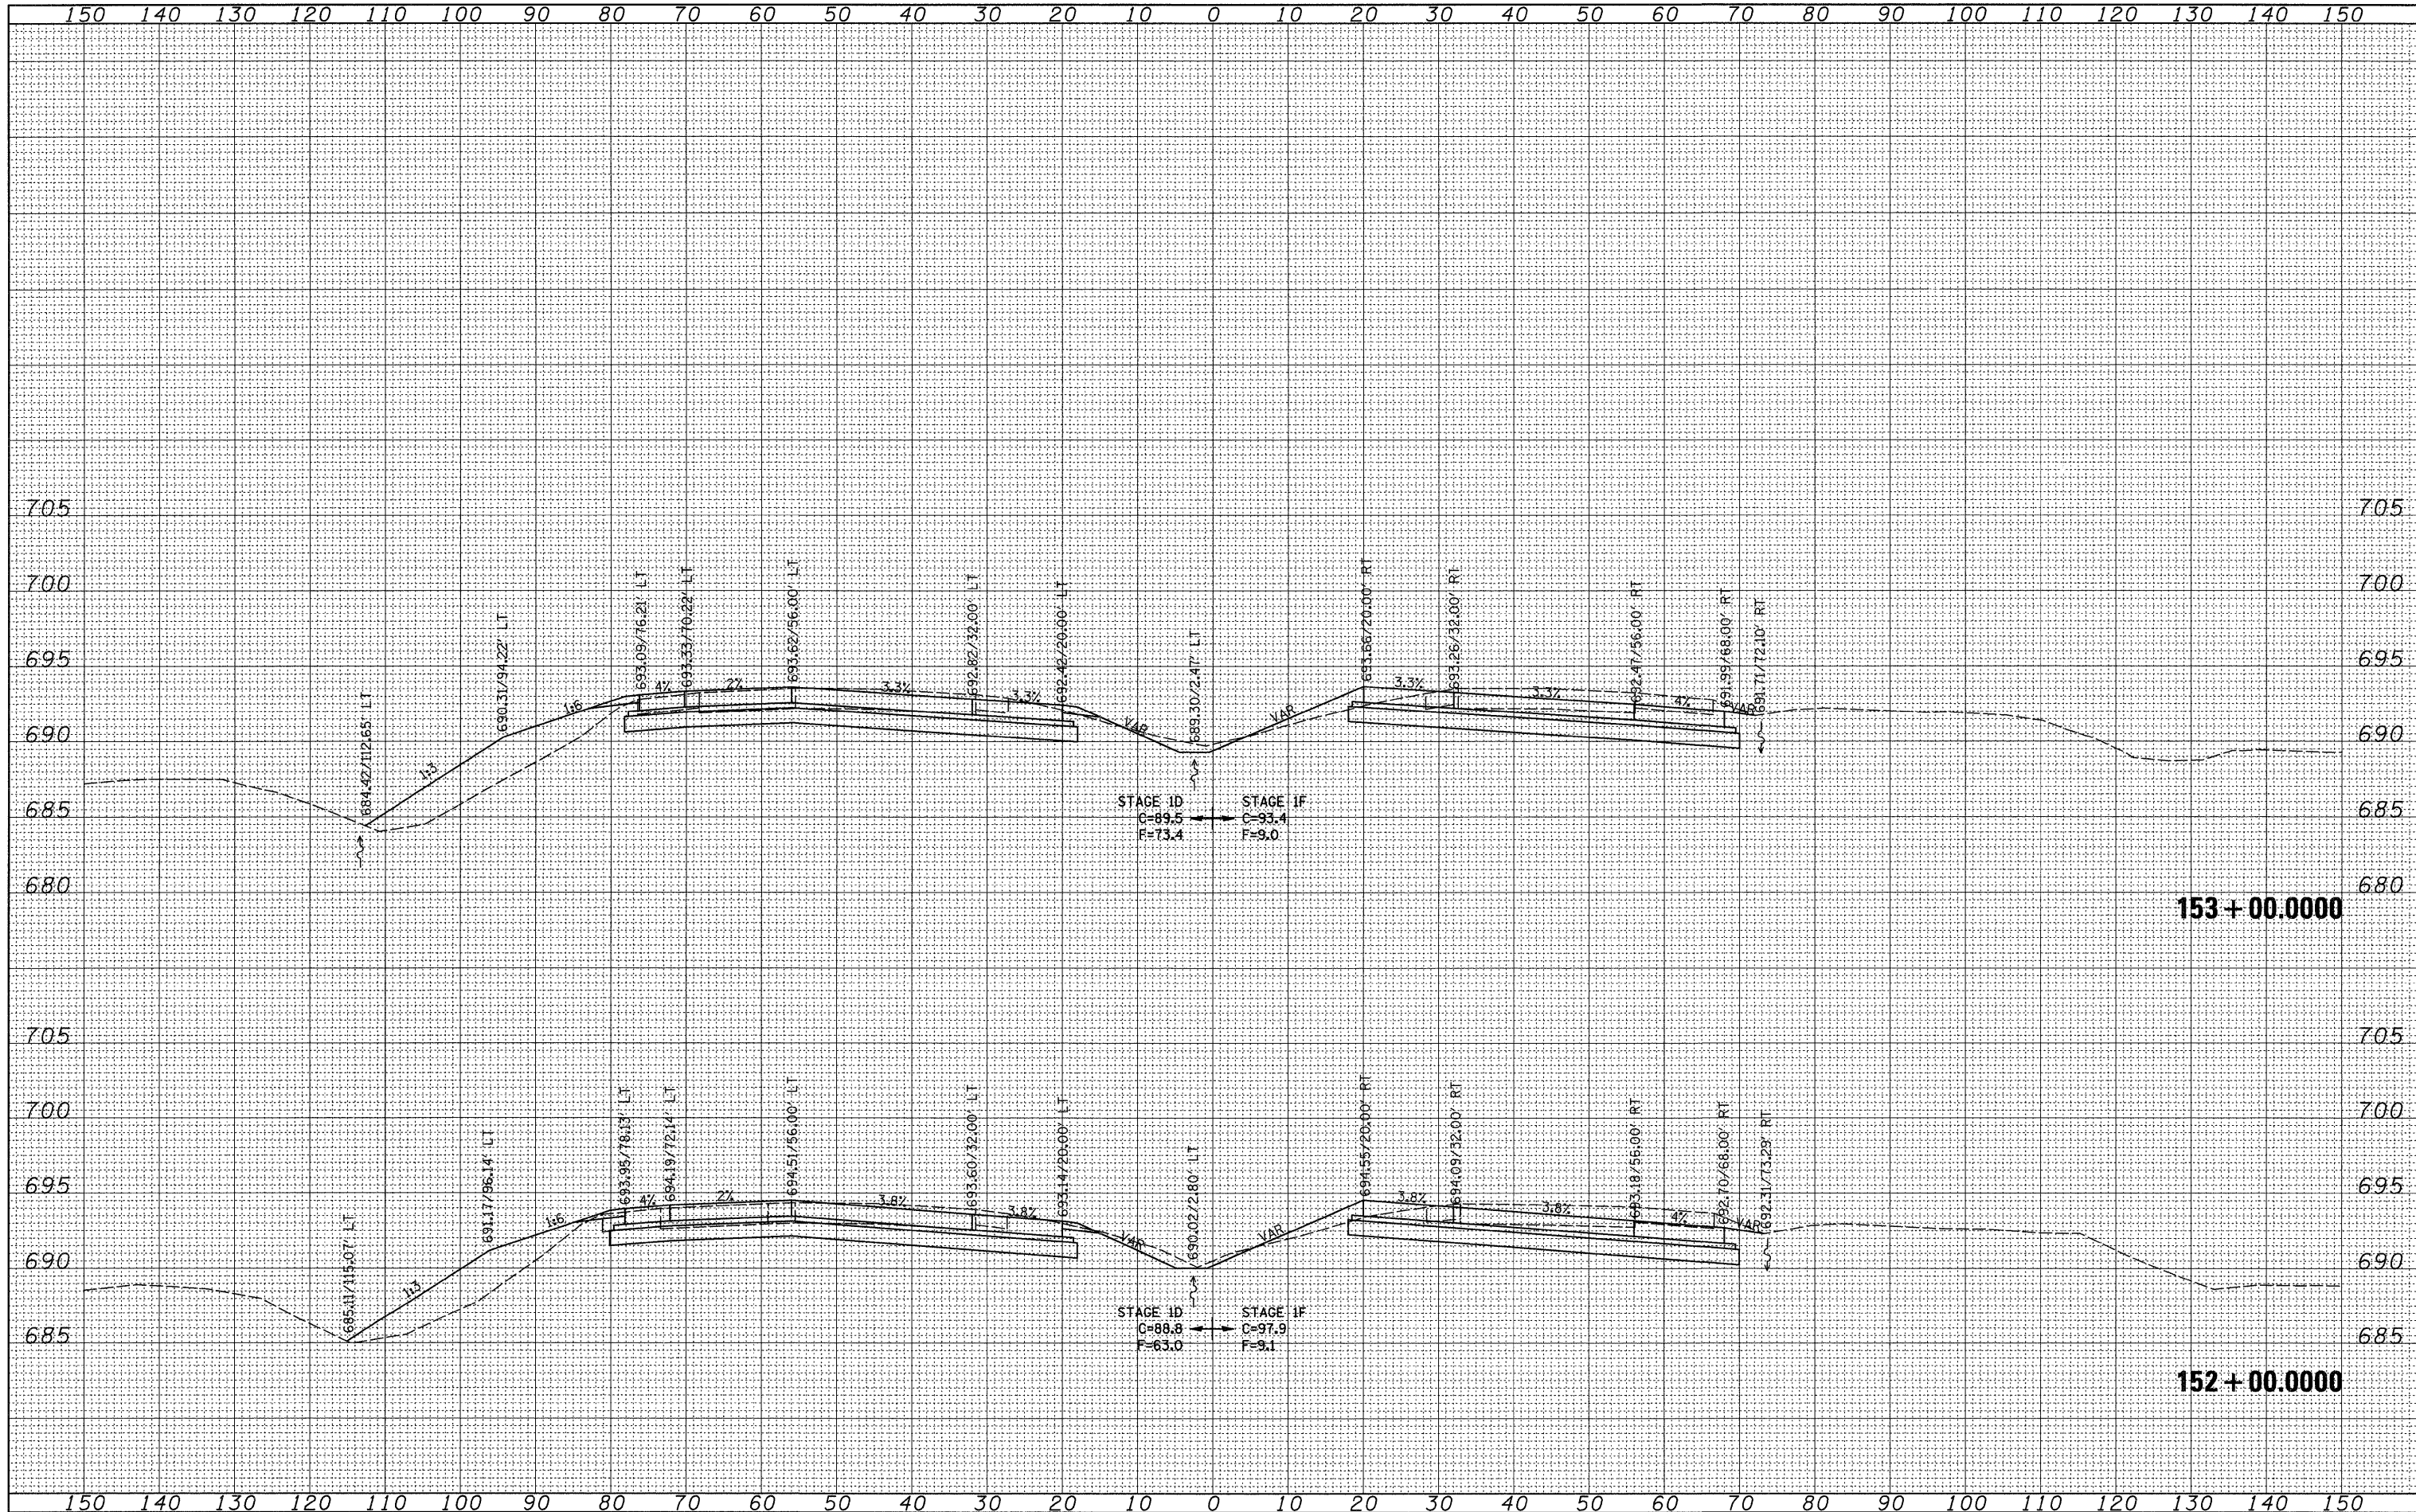

FILE NAME =  
 ct:\pw\_work\pwsidot\grantspm\dms34289\d08403xm2.dgn

USER NAME = grantspm  
 DESIGNED -  
 DRAWN -  
 CHECKED -  
 DATE -

REVIS -  
 REVIS -  
 REVIS -  
 REVIS -

DESIGNED -  
 DRAWN -  
 CHECKED -  
 DATE -

STATE OF ILLINOIS  
 DEPARTMENT OF TRANSPORTATION

I-80 CROSS-SECTIONS  
 SCALE: SHEET NO. OF SHEETS STA. 152+00.0000 TO STA. 153+00.0000

F.A.I. R.T.E.	SECTION	COUNTY	TOTAL SHEETS	SHEET NO.
80	(81-1)R-1	ROCK ISLAND	292	275
CONTRACT NO. 64933				